
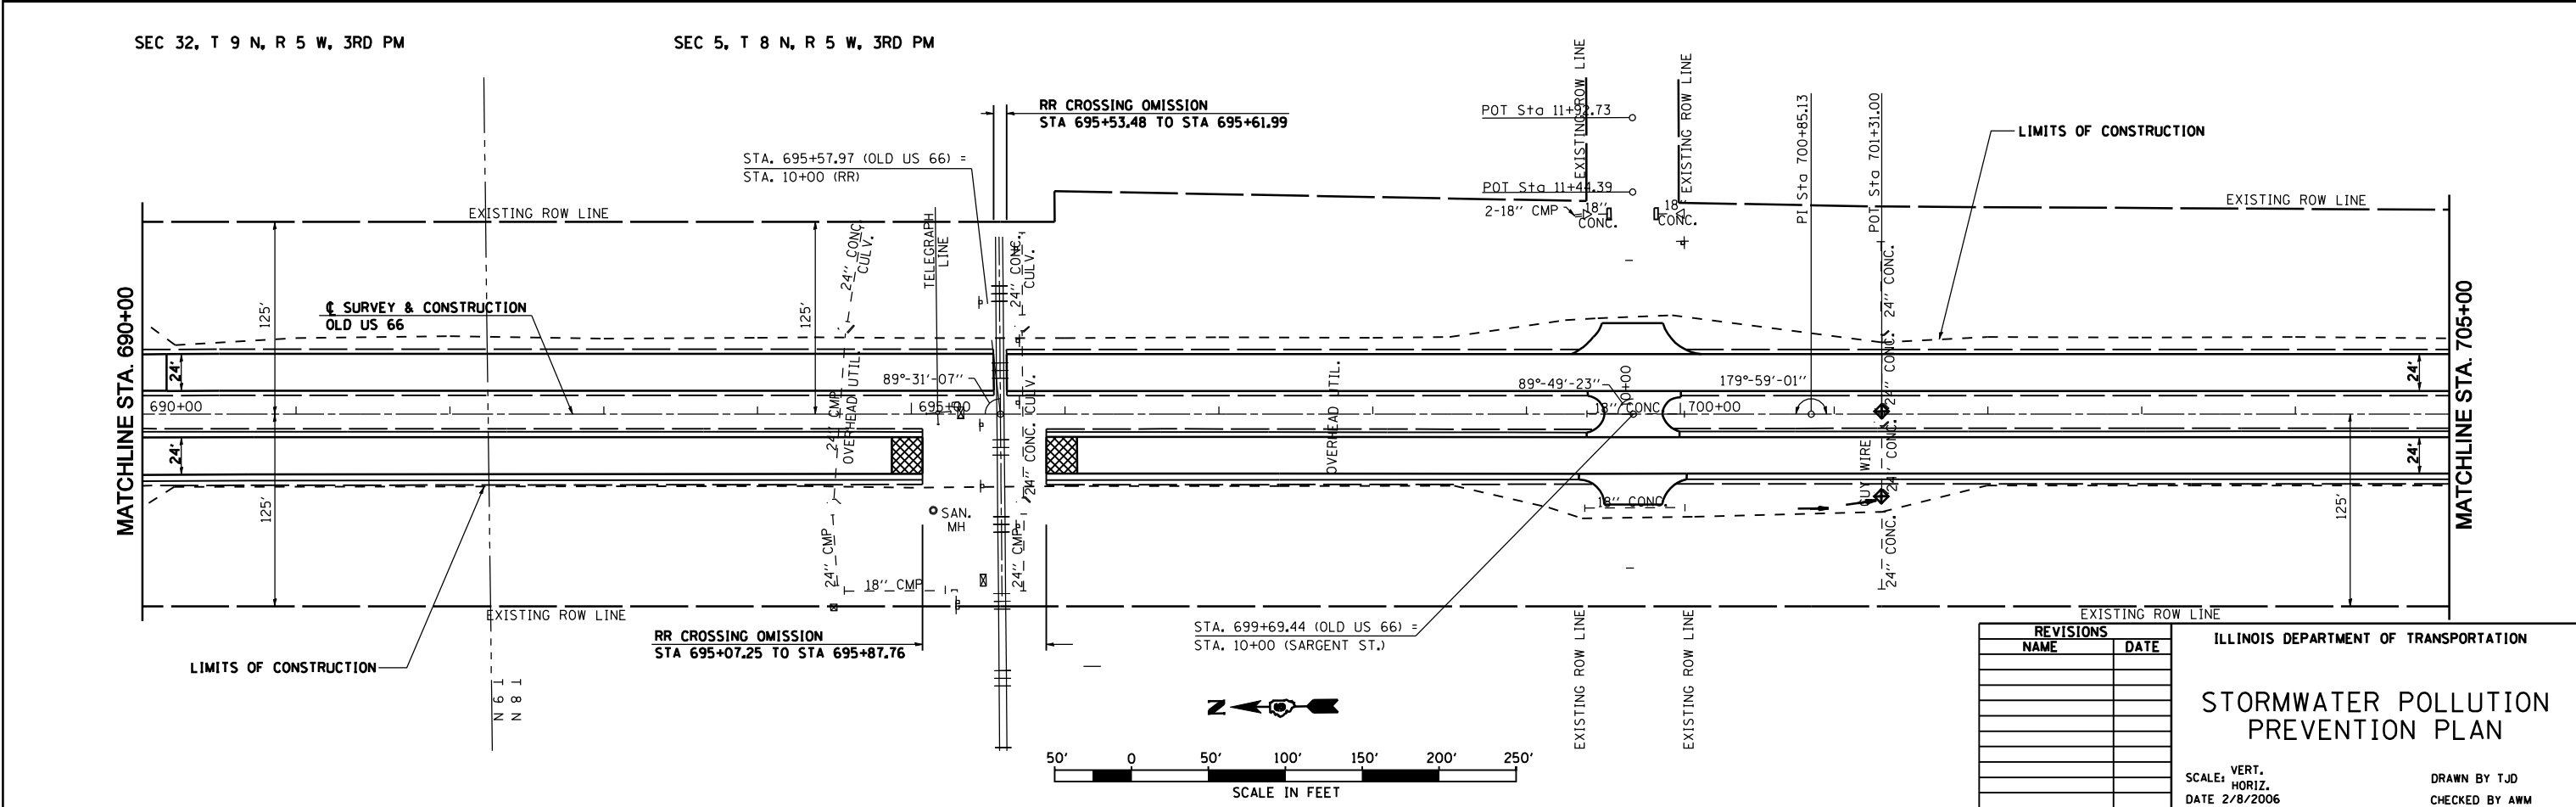


F.A.U. RTE.	SECTION	COUNTY	TOTAL SHEETS	SHEET NO.
8239	RS,R		302	119
STA. 675+00		TO STA. 705+00		
FED. ROAD DIST. NO.	ILLINOIS	FED. AID PROJECT		
• MACOUPIN & MONTGOMERY COUNTIES				
CONTRACT NO. 72526				

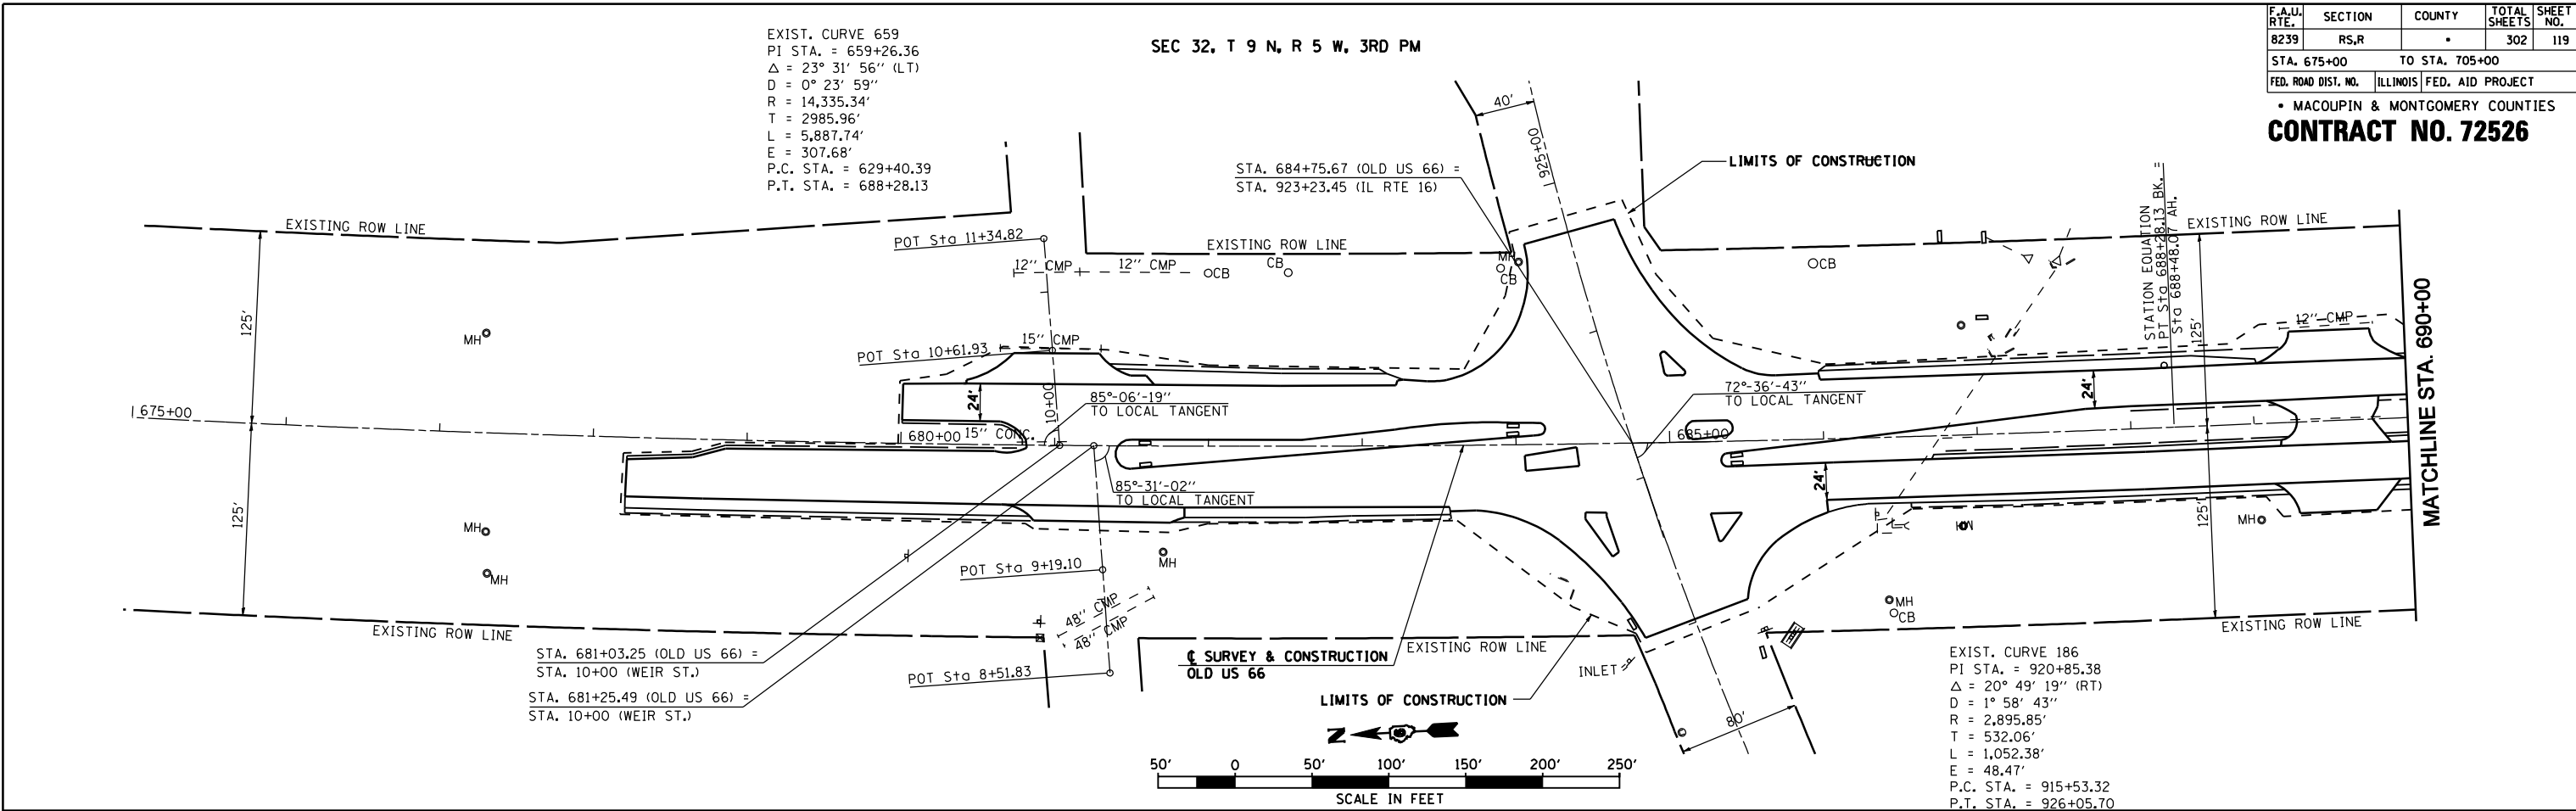

REVISIONS	
NAME	DATE

ILLINOIS DEPARTMENT OF TRANSPORTATION

STORMWATER POLLUTION PREVENTION PLAN

SCALE: VERT. HORIZ. DATE 2/8/2006

DRAWN BY TJD
CHECKED BY AWM