



SEC 5, T 8 N, R 5 W, 3RD PM

SEC 8, T 8 N, R 5 W, 3RD PM

F.A.U. RTE.	SECTION	COUNTY	TOTAL SHEETS	SHEET NO.
8239	RS,R	.	302	121
STA. 735+00		TO STA. 765+00		
FED. ROAD DIST. NO.	ILLINOIS	FED. AID PROJECT		
• MACOUPIN & MONTGOMERY COUNTIES				
CONTRACT NO. 72526				

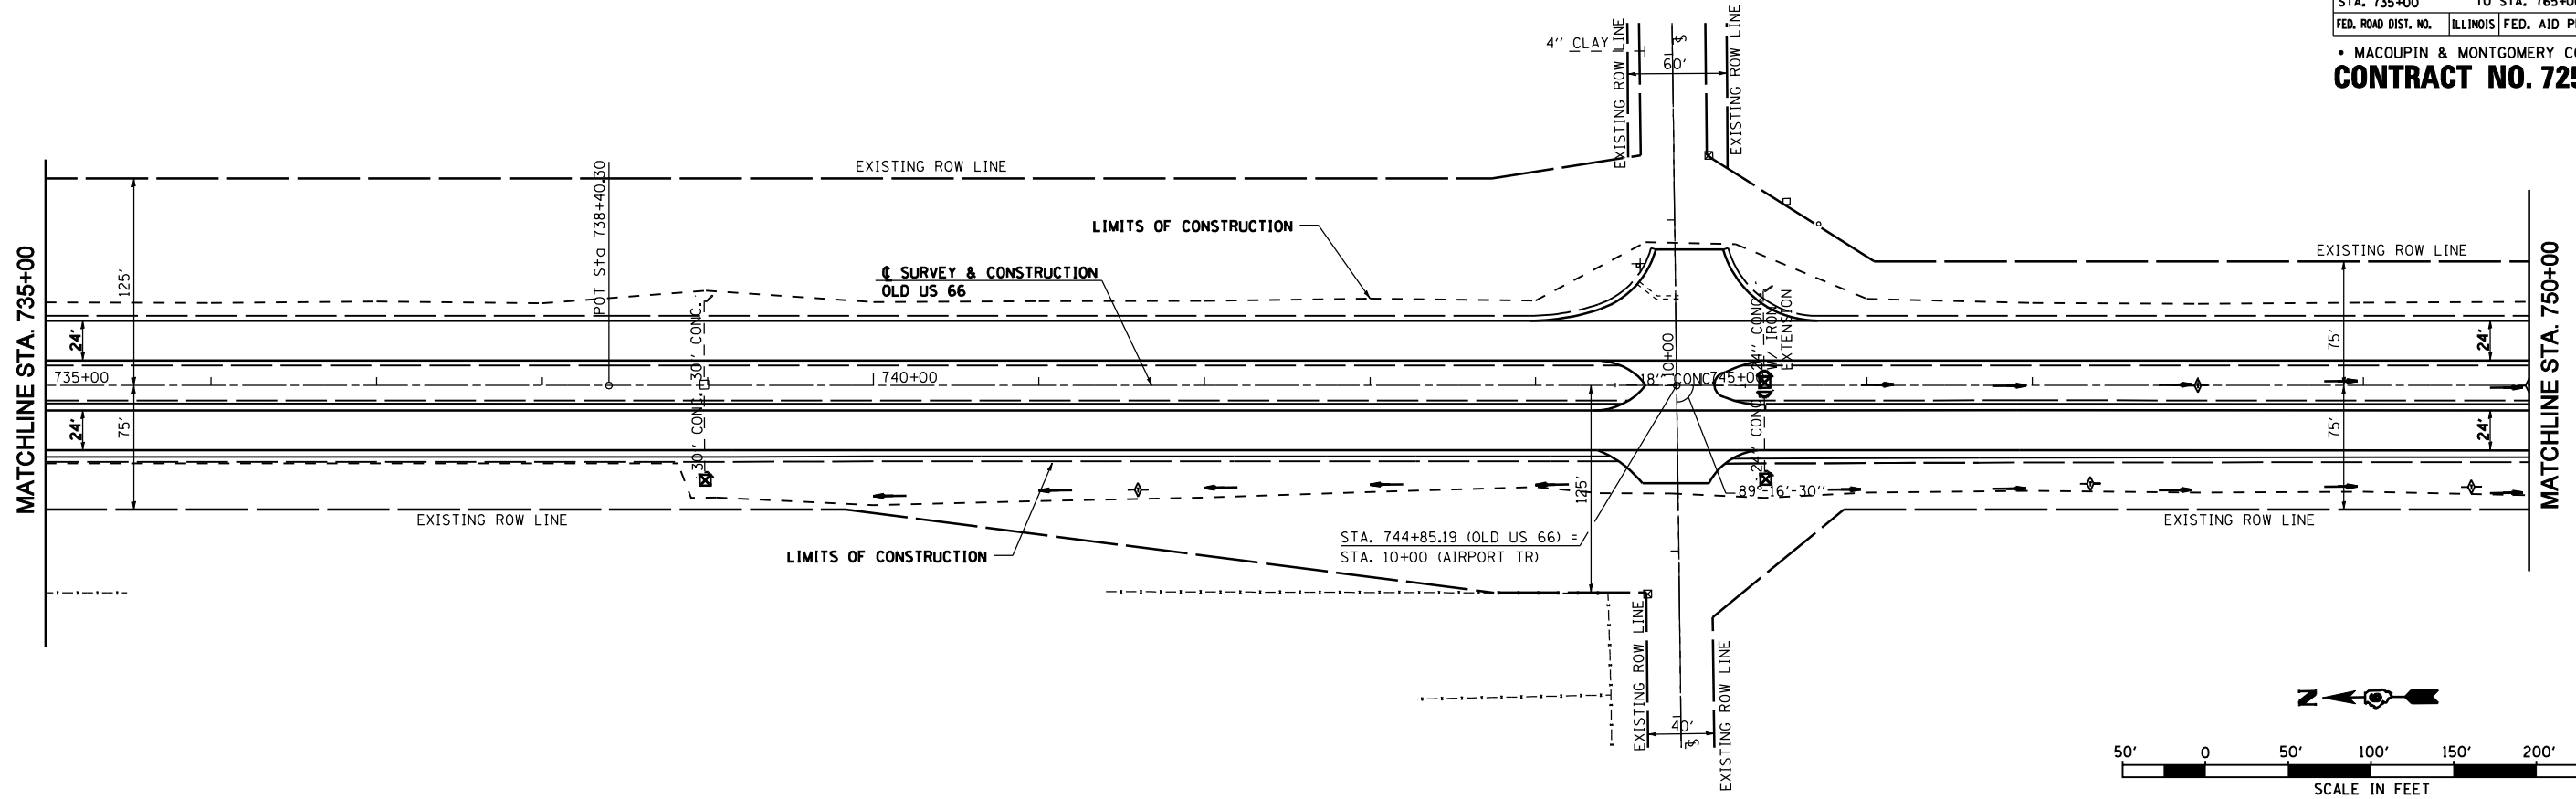

SEC 8, T 8 N, R 5 W, 3RD PM

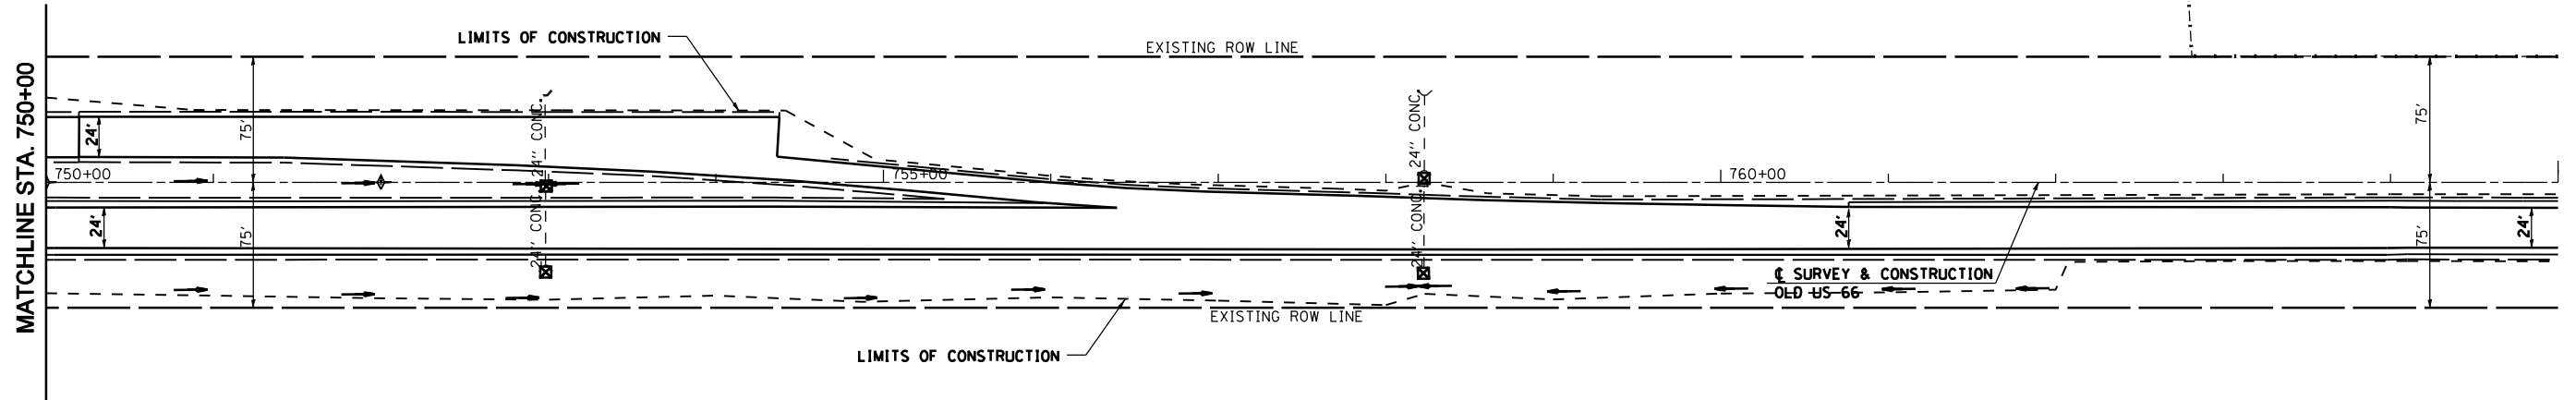

REVISIONS	
NAME	DATE

ILLINOIS DEPARTMENT OF TRANSPORTATION

STORMWATER POLLUTION PREVENTION PLAN

SCALE: VERT. _____
 HORIZ. _____
 DATE 2/8/2006

DRAWN BY TJD
 CHECKED BY AWM

