



F.A.S. RTE.	SECTION	COUNTY	TOTAL SHEETS	SHEET NO.
1767	RS,R	.	302	123
STA. 855+00		TO STA. 885+00		
FED. ROAD DIST. NO.	ILLINOIS	FED. AID PROJECT		
• MACOUPIN & MONTGOMERY COUNTIES				
CONTRACT NO. 72526				

SEC 20, T 8 N, R 5 W, 3RD PM

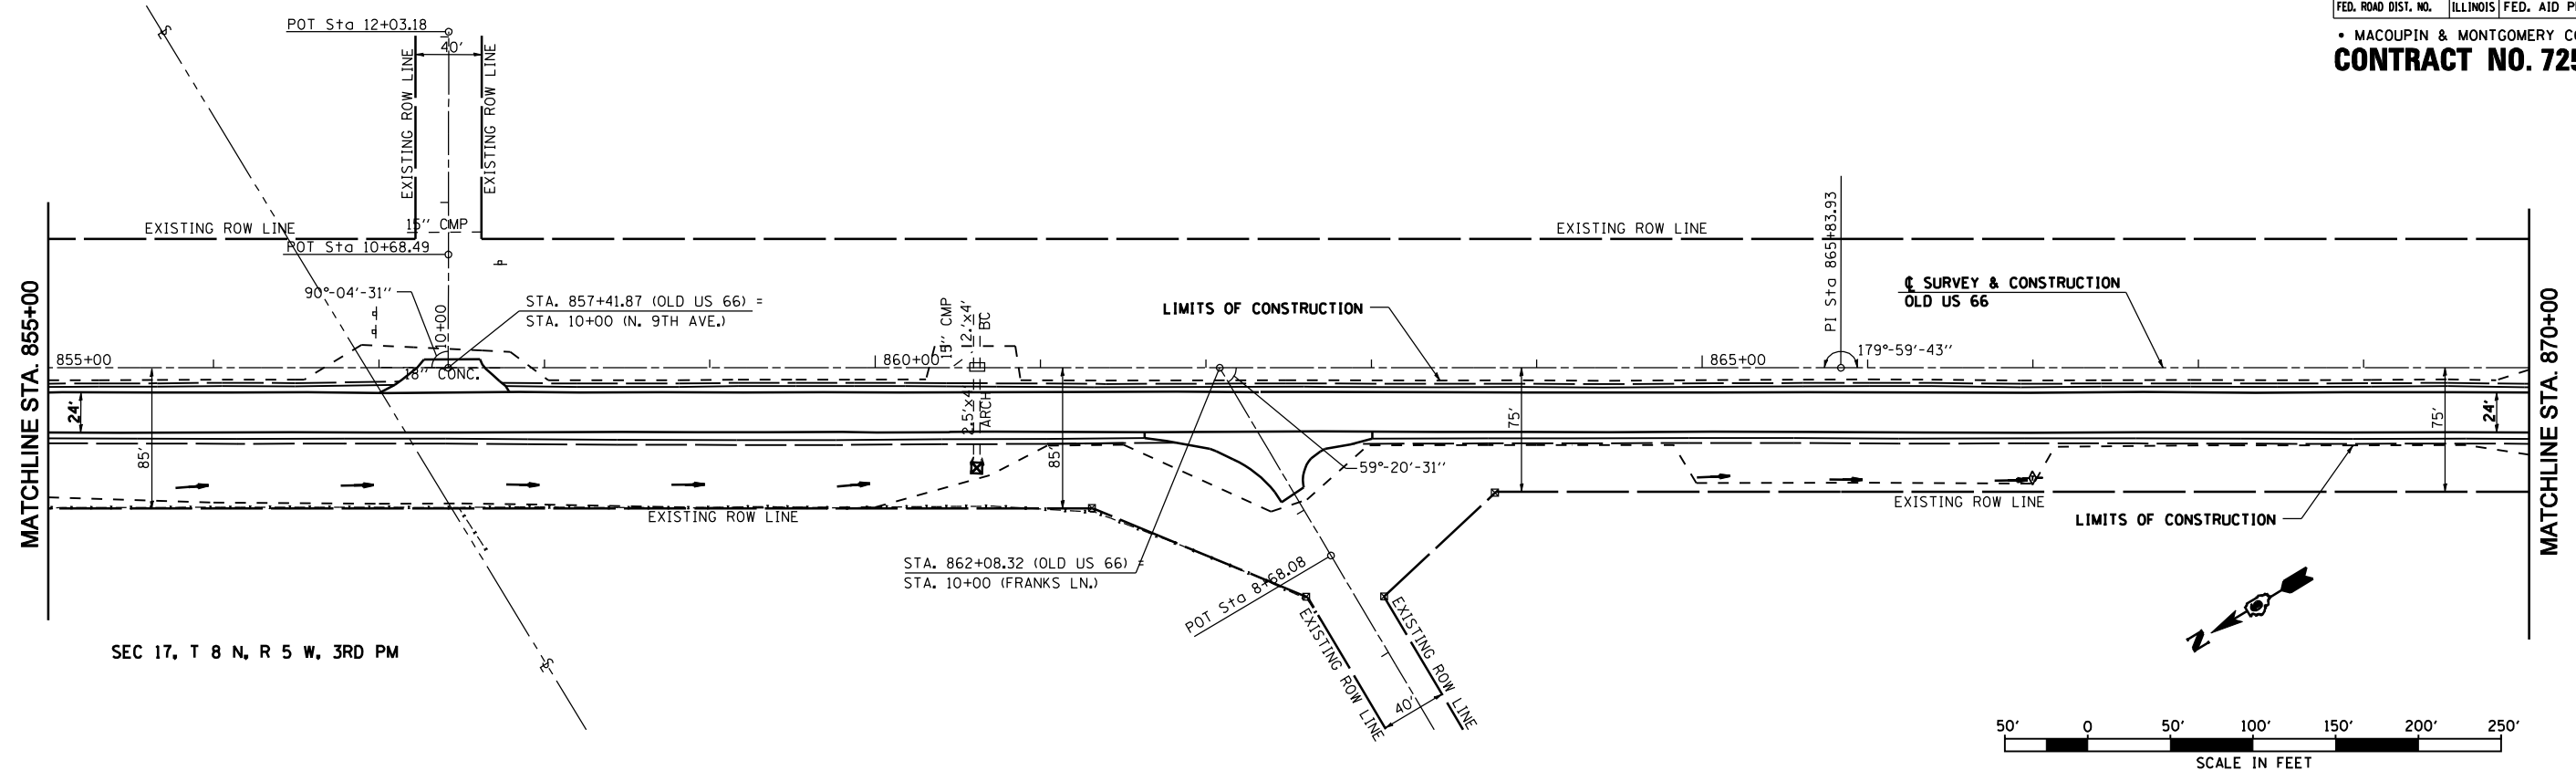

SEC 17, T 8 N, R 5 W, 3RD PM

SEC 20, T 8 N, R 5 W, 3RD PM

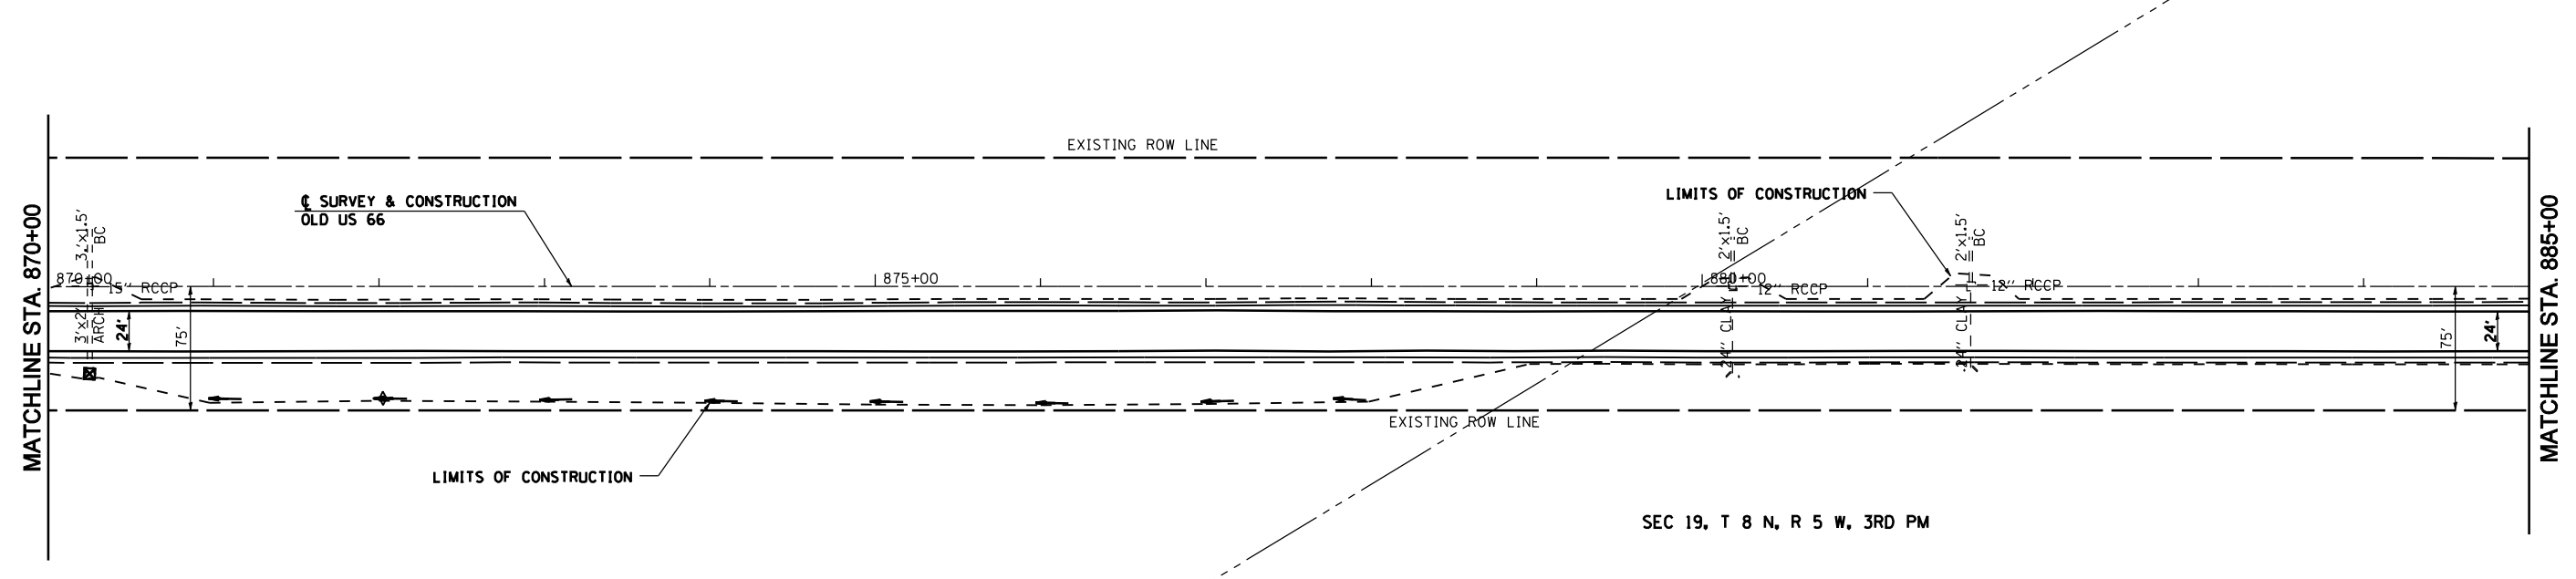

SEC 19, T 8 N, R 5 W, 3RD PM

REVISIONS	
NAME	DATE

ILLINOIS DEPARTMENT OF TRANSPORTATION
STORMWATER POLLUTION PREVENTION PLAN
 SCALE: VERT. HORIZ. DATE 2/8/2006
 DRAWN BY TJD
 CHECKED BY AWM

OLD ROUTE 66 STA. 855+00 TO STA. 885+00