



SEC 30, T 8 N, R 5 W, 3RD PM

SEC 36, T 8 N, R 6 W, 3RD PM

RTE.	SECTION	COUNTY	TOTAL SHEETS	SHEET NO.
**	RS,R	.	302	127
STA. 975+00		TO STA. 1005+00		
FED. ROAD DIST. NO.		ILLINOIS FED. AID PROJECT		
• MACOUPIN & MONTGOMERY COUNTIES		• FAS 1767 & FAS 1766		
CONTRACT NO. 72526				

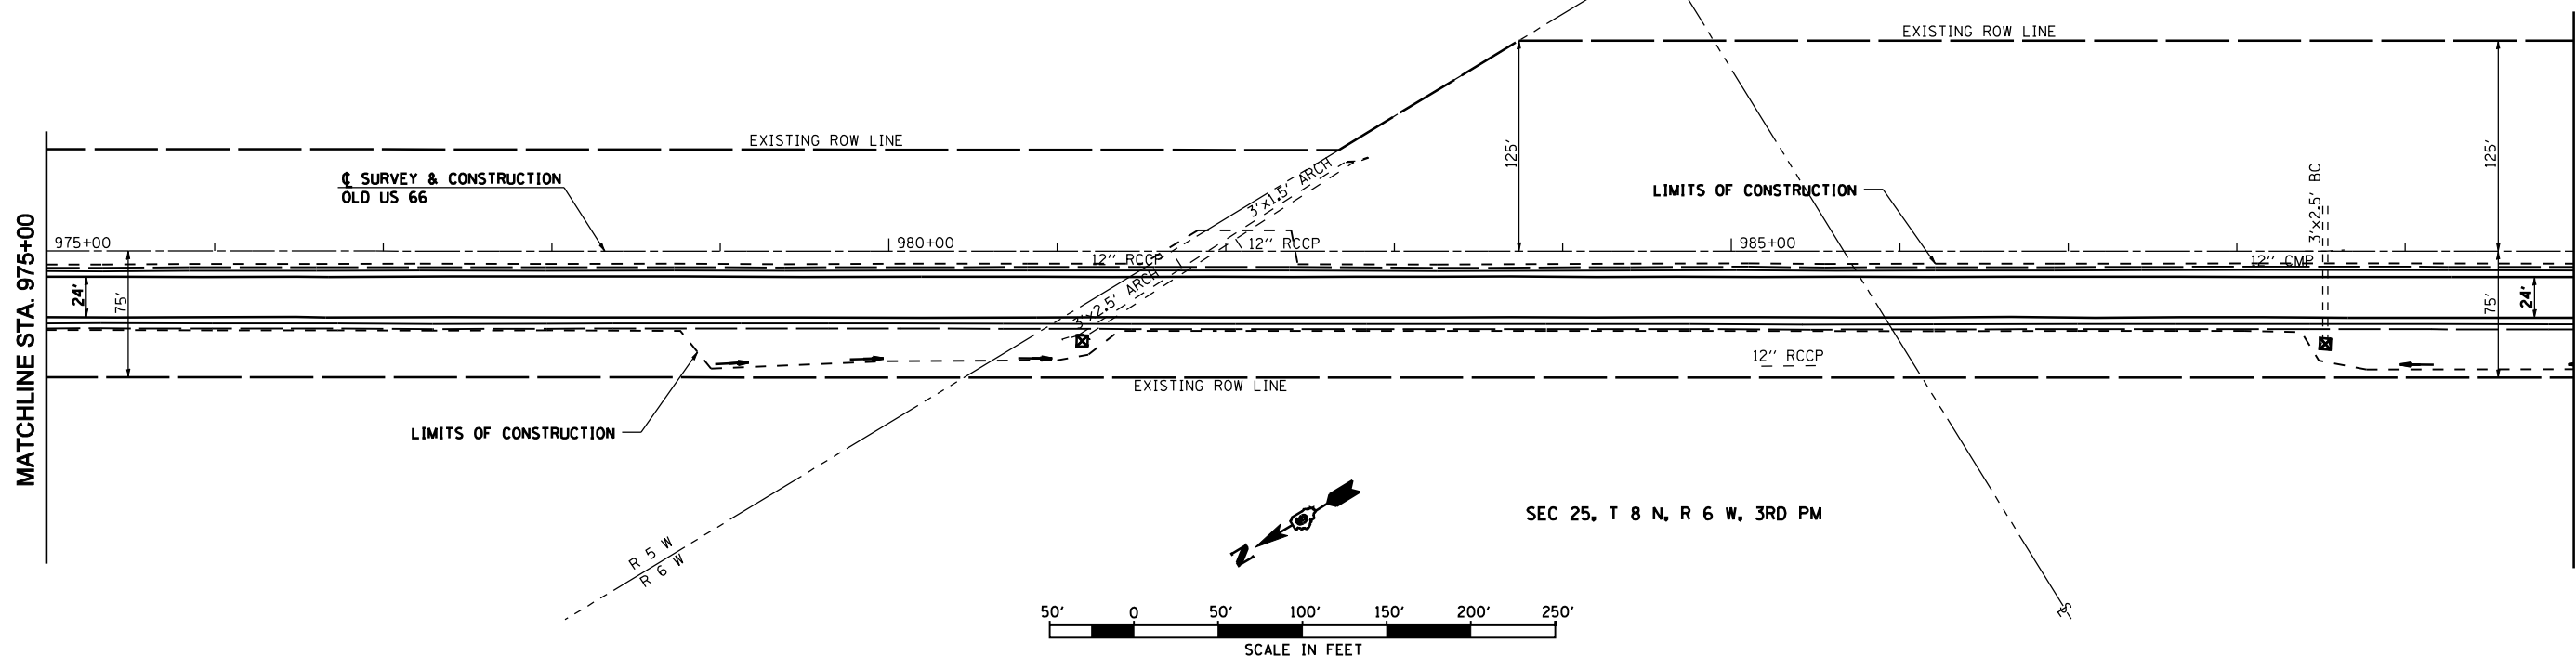

SEC 36, T 8 N, R 6 W, 3RD PM

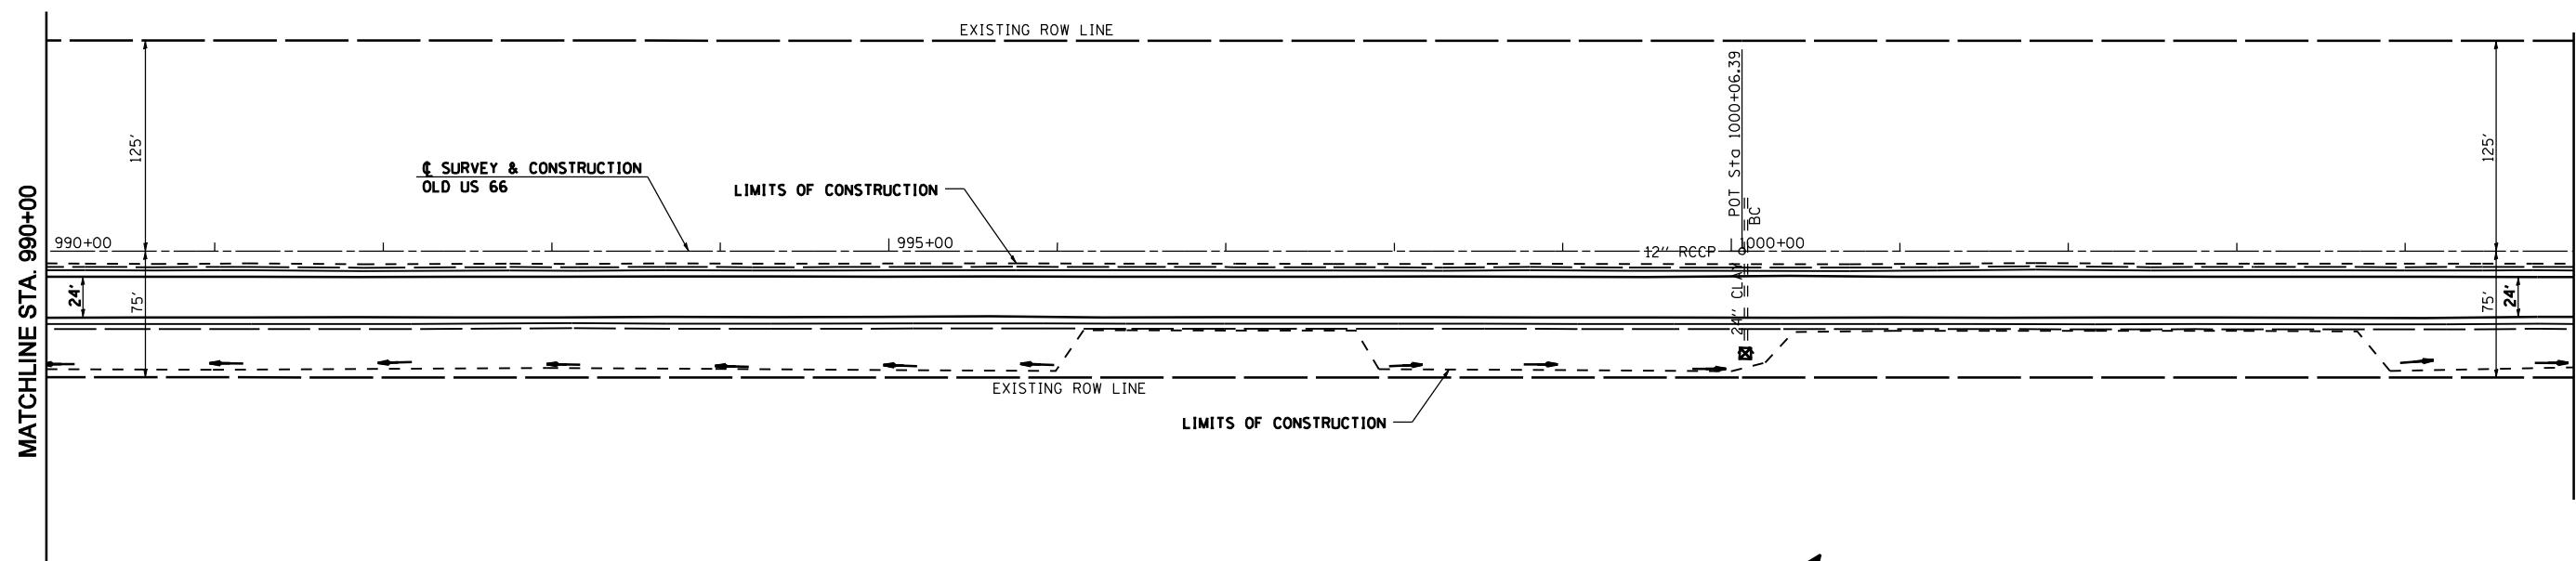

REVISIONS	
NAME	DATE

ILLINOIS DEPARTMENT OF TRANSPORTATION

STORMWATER POLLUTION PREVENTION PLAN

SCALE: VERT. HORIZ. DATE 2/8/2006

DRAWN BY TJD CHECKED BY AWM