


EXIST. CURVE 223
 PI STA. = 1050+29.69
 $\Delta = 40^\circ 15' 06''$ (RT)
 $D = 1^\circ 18' 00''$
 $R = 4,407.31'$
 $T = 1,615.10'$
 $L = 3,096.24'$
 $E = 286.61'$
 $e = 2.0\%$
 P.C. STA 1034+14.59
 P.T. STA 1065+10.83
 SE ATTAINED STA 1032+61.59 TO STA 1034+91.59
 SE REMOVED STA 1064+33.83 TO STA 1066+63.83


SEC 36, T 8 N, R 6 W, 3RD PM

| | | | | |
|----------------------------------|----------|------------------|--------------|-----------|
| F.A.S. RTE. | SECTION | COUNTY | TOTAL SHEETS | SHEET NO. |
| 1766 | RS,R | . | 302 | 129 |
| STA. 1049+00 | | TO STA. 1079+00 | | |
| FED. ROAD DIST. NO. | ILLINOIS | FED. AID PROJECT | | |
| • MACOUPIN & MONTGOMERY COUNTIES | | | | |
| CONTRACT NO. 72526 | | | | |

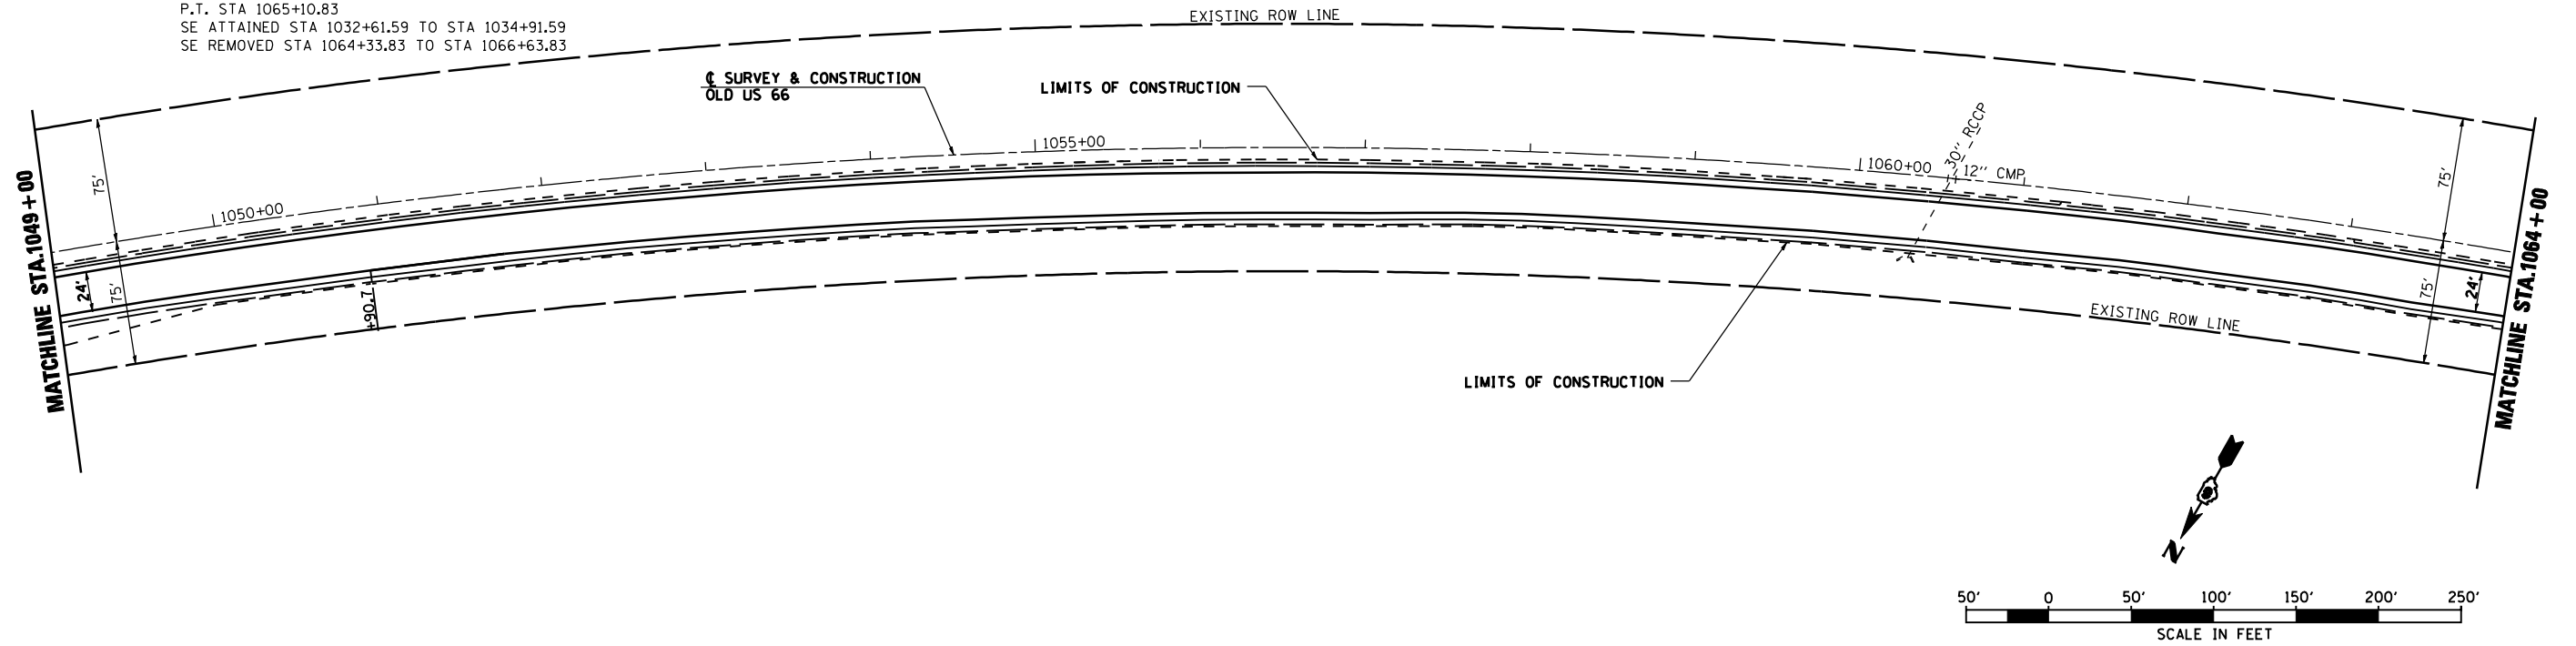

SEC 36, T 8 N, R 6 W, 3RD PM

SEC 35, T 8 N, R 6 W, 3RD PM

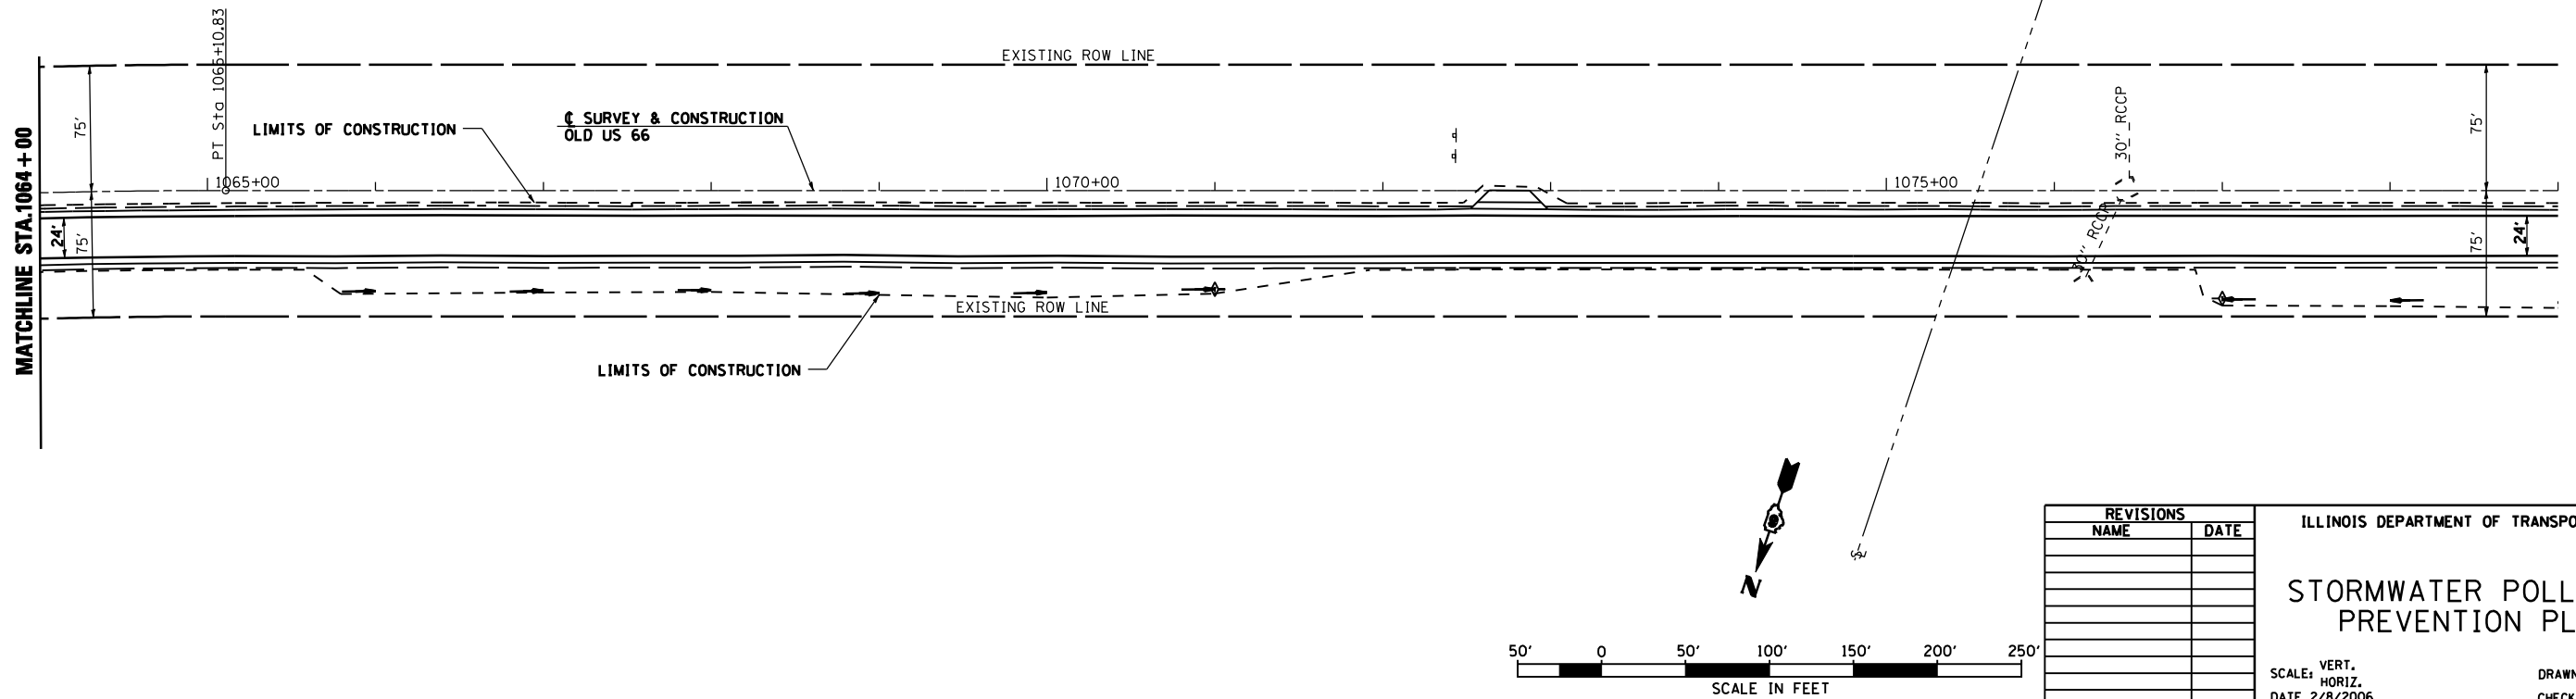

| REVISIONS | |
|-----------|------|
| NAME | DATE |
| | |
| | |
| | |
| | |
| | |
| | |
| | |
| | |
| | |
| | |

ILLINOIS DEPARTMENT OF TRANSPORTATION
STORMWATER POLLUTION PREVENTION PLAN
 SCALE: VERT. _____
 HORIZ. _____
 DATE 2/8/2006
 DRAWN BY TJD
 CHECKED BY AWM