
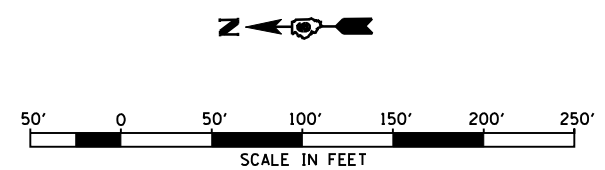




F.A.S. RTE.	SECTION	COUNTY	TOTAL SHEETS	SHEET NO.
1766	RS,R	.	302	133
STA. 1229+00		TO STA. 1259+00		
FED. ROAD DIST. NO.		ILLINOIS FED. AID PROJECT		
• MACOUPIN & MONTGOMERY COUNTIES				
CONTRACT NO. 72526				

SEC 10, T 7 N, R 6 W, 3RD PM

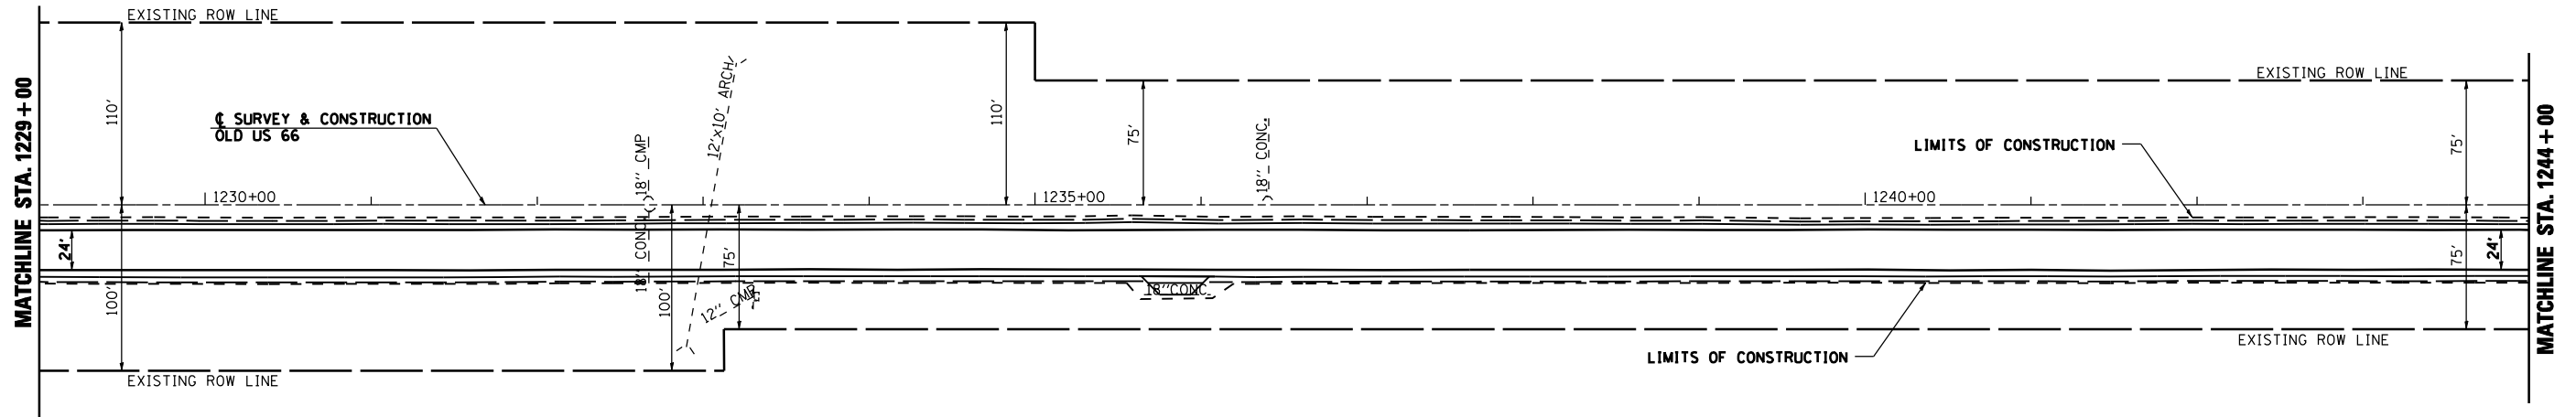

SEC 10, T 7 N, R 6 W, 3RD PM

SEC 15, T 7 N, R 6 W, 3RD PM

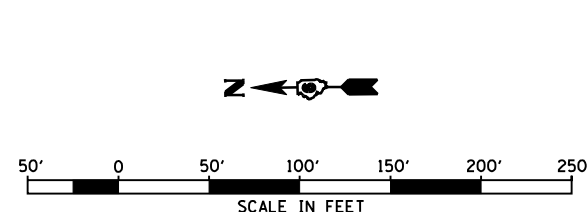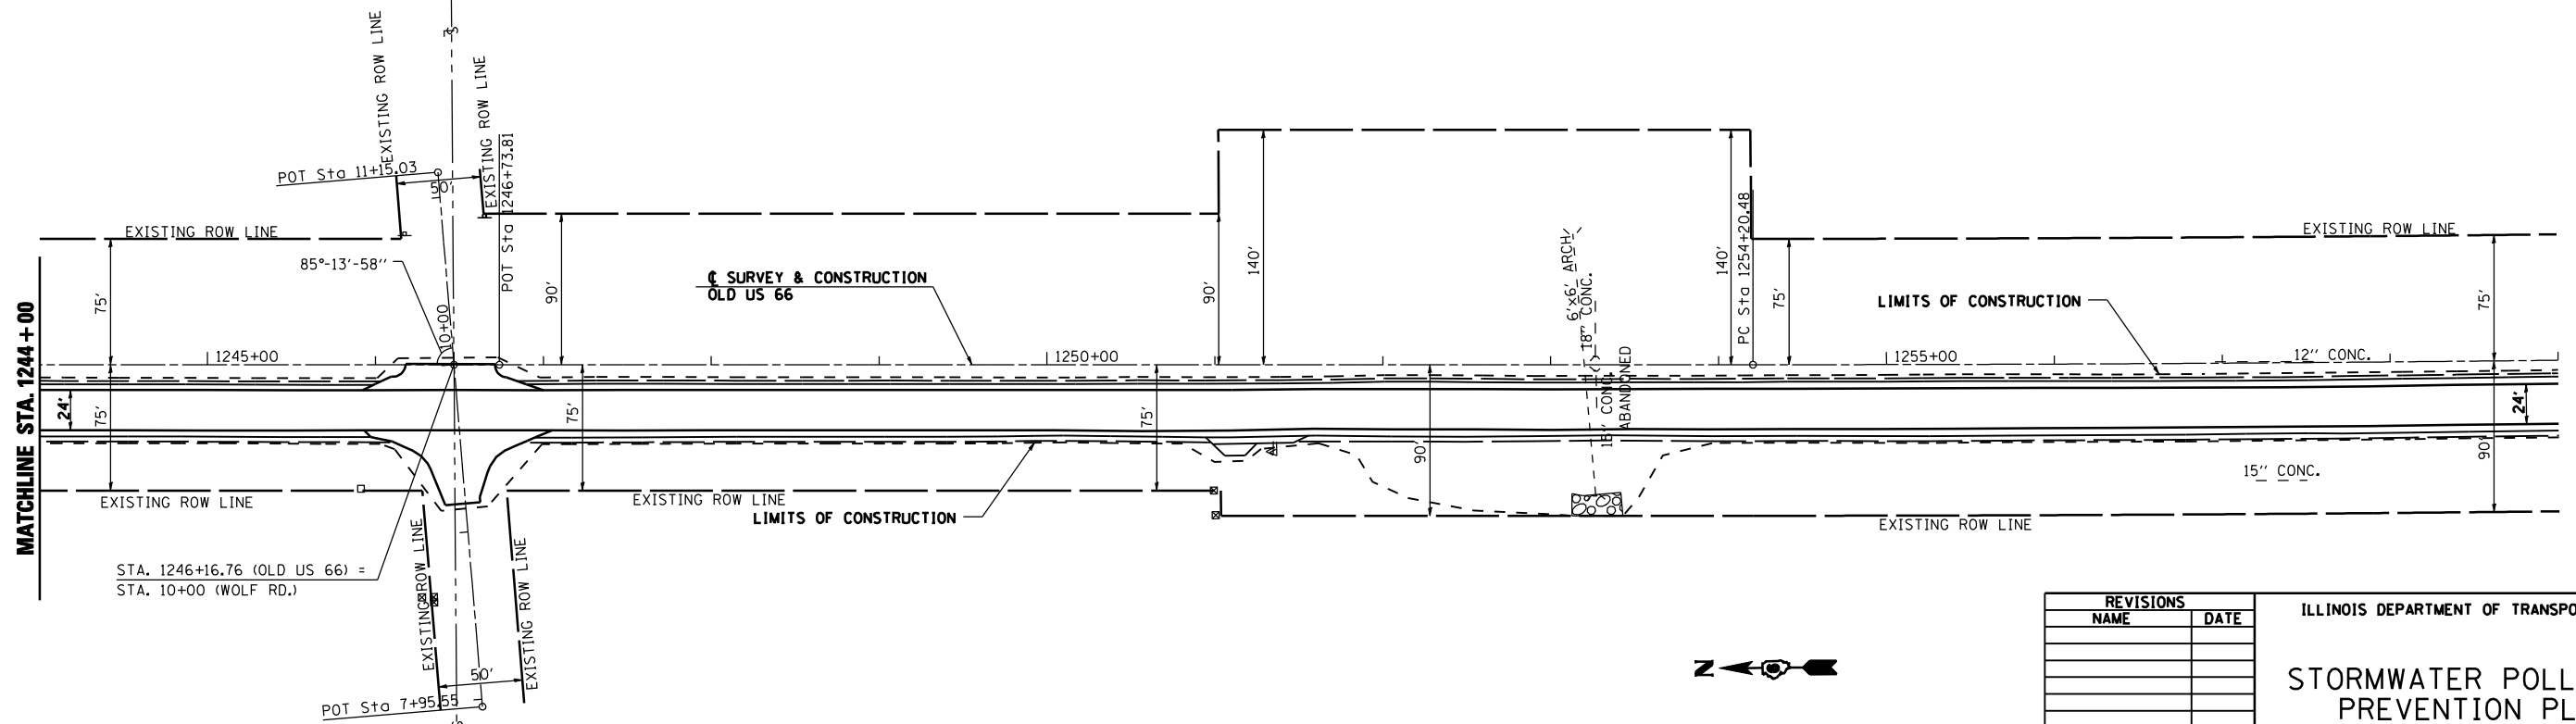

REVISIONS	
NAME	DATE

ILLINOIS DEPARTMENT OF TRANSPORTATION
STORMWATER POLLUTION PREVENTION PLAN
 SCALE: VERT. HORIZ. DATE 2/8/2006
 DRAWN BY TJD
 CHECKED BY AWM