

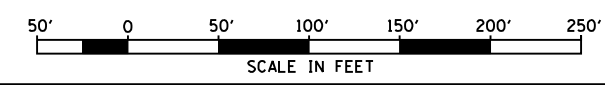
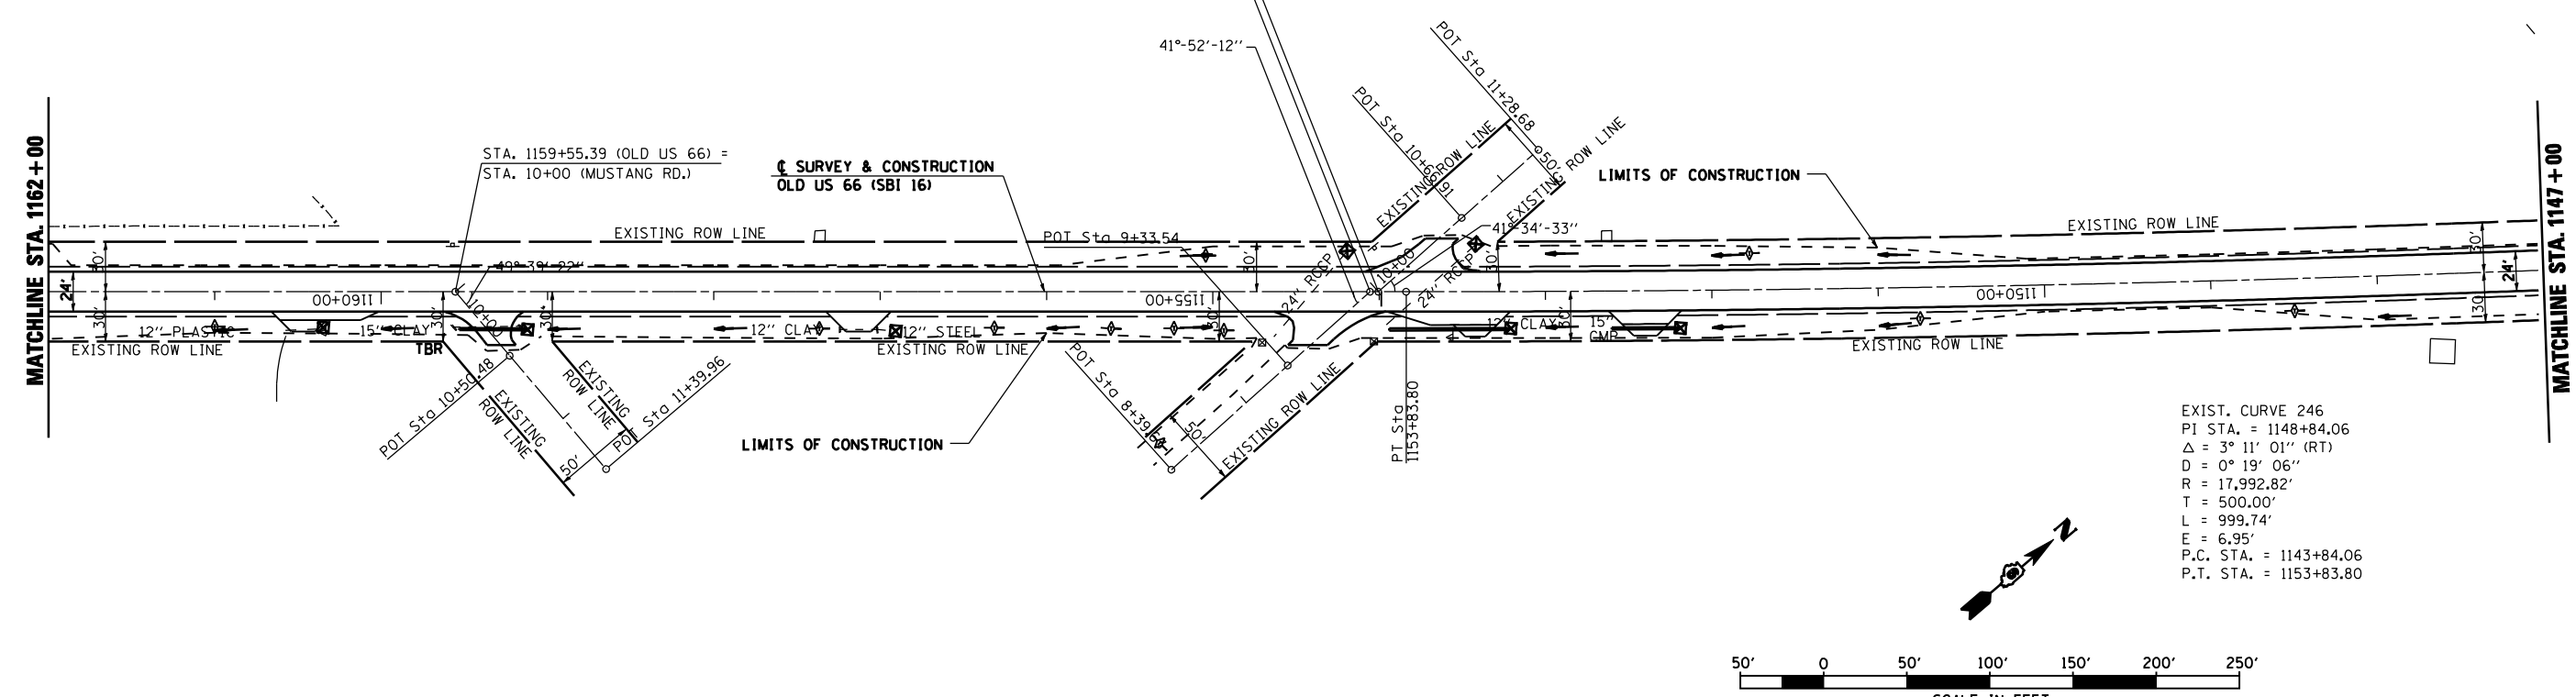


S.B.I. RTE.	SECTION	COUNTY	TOTAL SHEETS	SHEET NO.
16	RS,R	.	302	137
STA. 1162+00		TO STA. 40+00		
FED. ROAD DIST. NO.	ILLINOIS	FED. AID PROJECT		
• MACOUPIN & MONTGOMERY COUNTIES				
CONTRACT NO. 72526				

SEC 28, T 7 N, R 6 W, 3RD PM

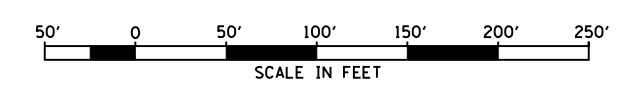

SEC 21, T 7 N, R 6 W, 3RD PM

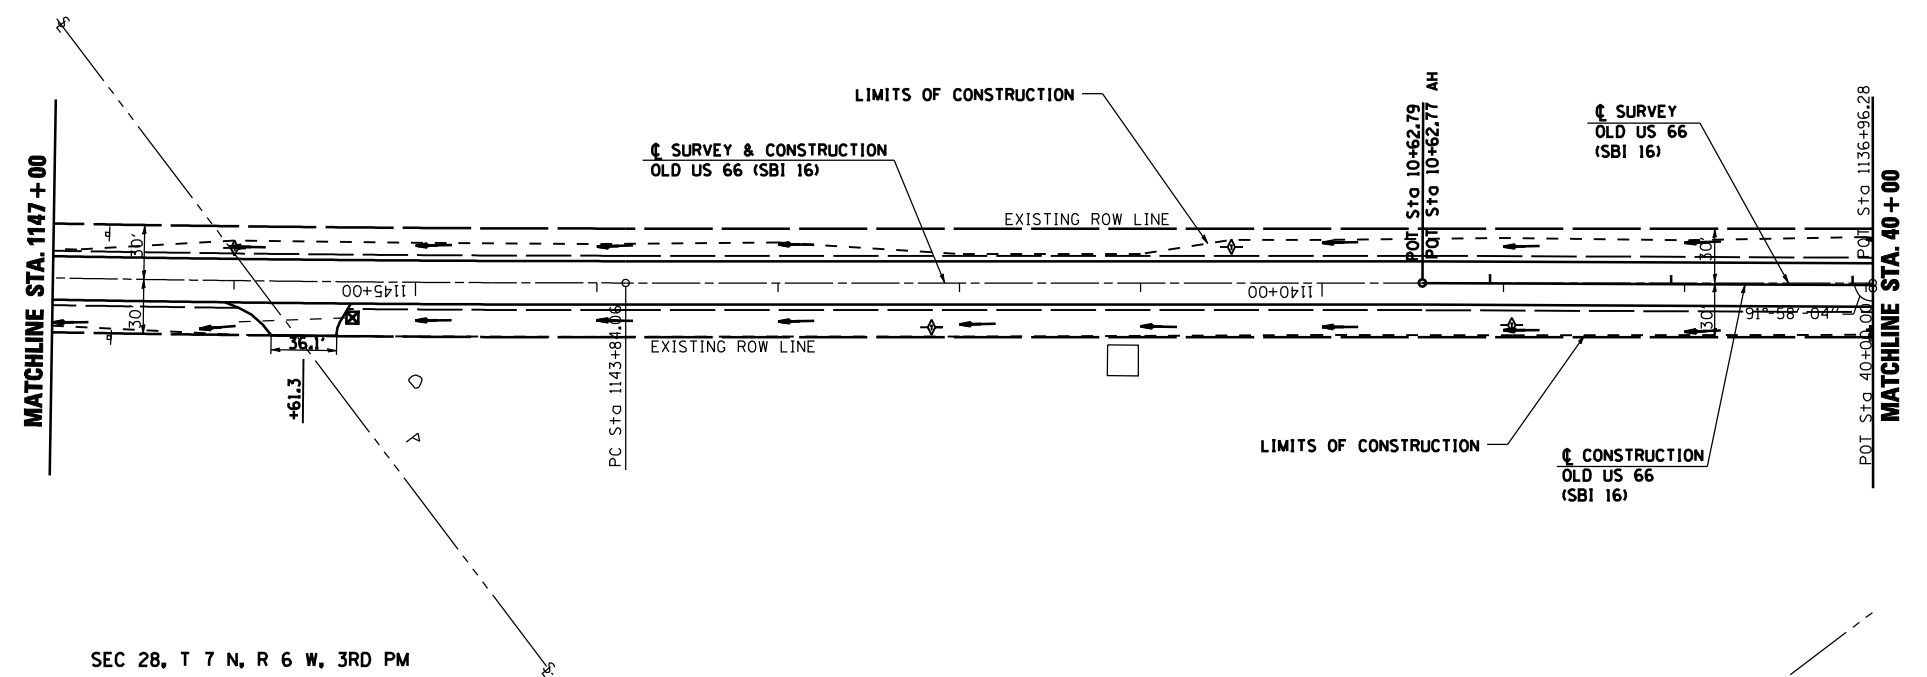

SEC 28, T 7 N, R 6 W, 3RD PM

REVISIONS		ILLINOIS DEPARTMENT OF TRANSPORTATION
NAME	DATE	
		STORMWATER POLLUTION PREVENTION PLAN

SCALE: VERT. HORIZ. DATE 2/8/2006

DRAWN BY TJD
CHECKED BY AWM