
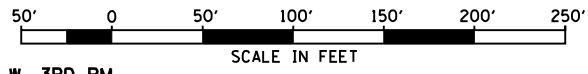


F.A.S. RTE.	SECTION	COUNTY	TOTAL SHEETS	SHEET NO.
728	RS,R	.	302	139

STA. 110+00 TO STA. 125+00
 FED. ROAD DIST. NO. ILLINOIS FED. AID PROJECT

• MACOUPIN & MONTGOMERY COUNTIES
CONTRACT NO. 72526

SEC 3, T 7 N, R 6 W, 3RD PM

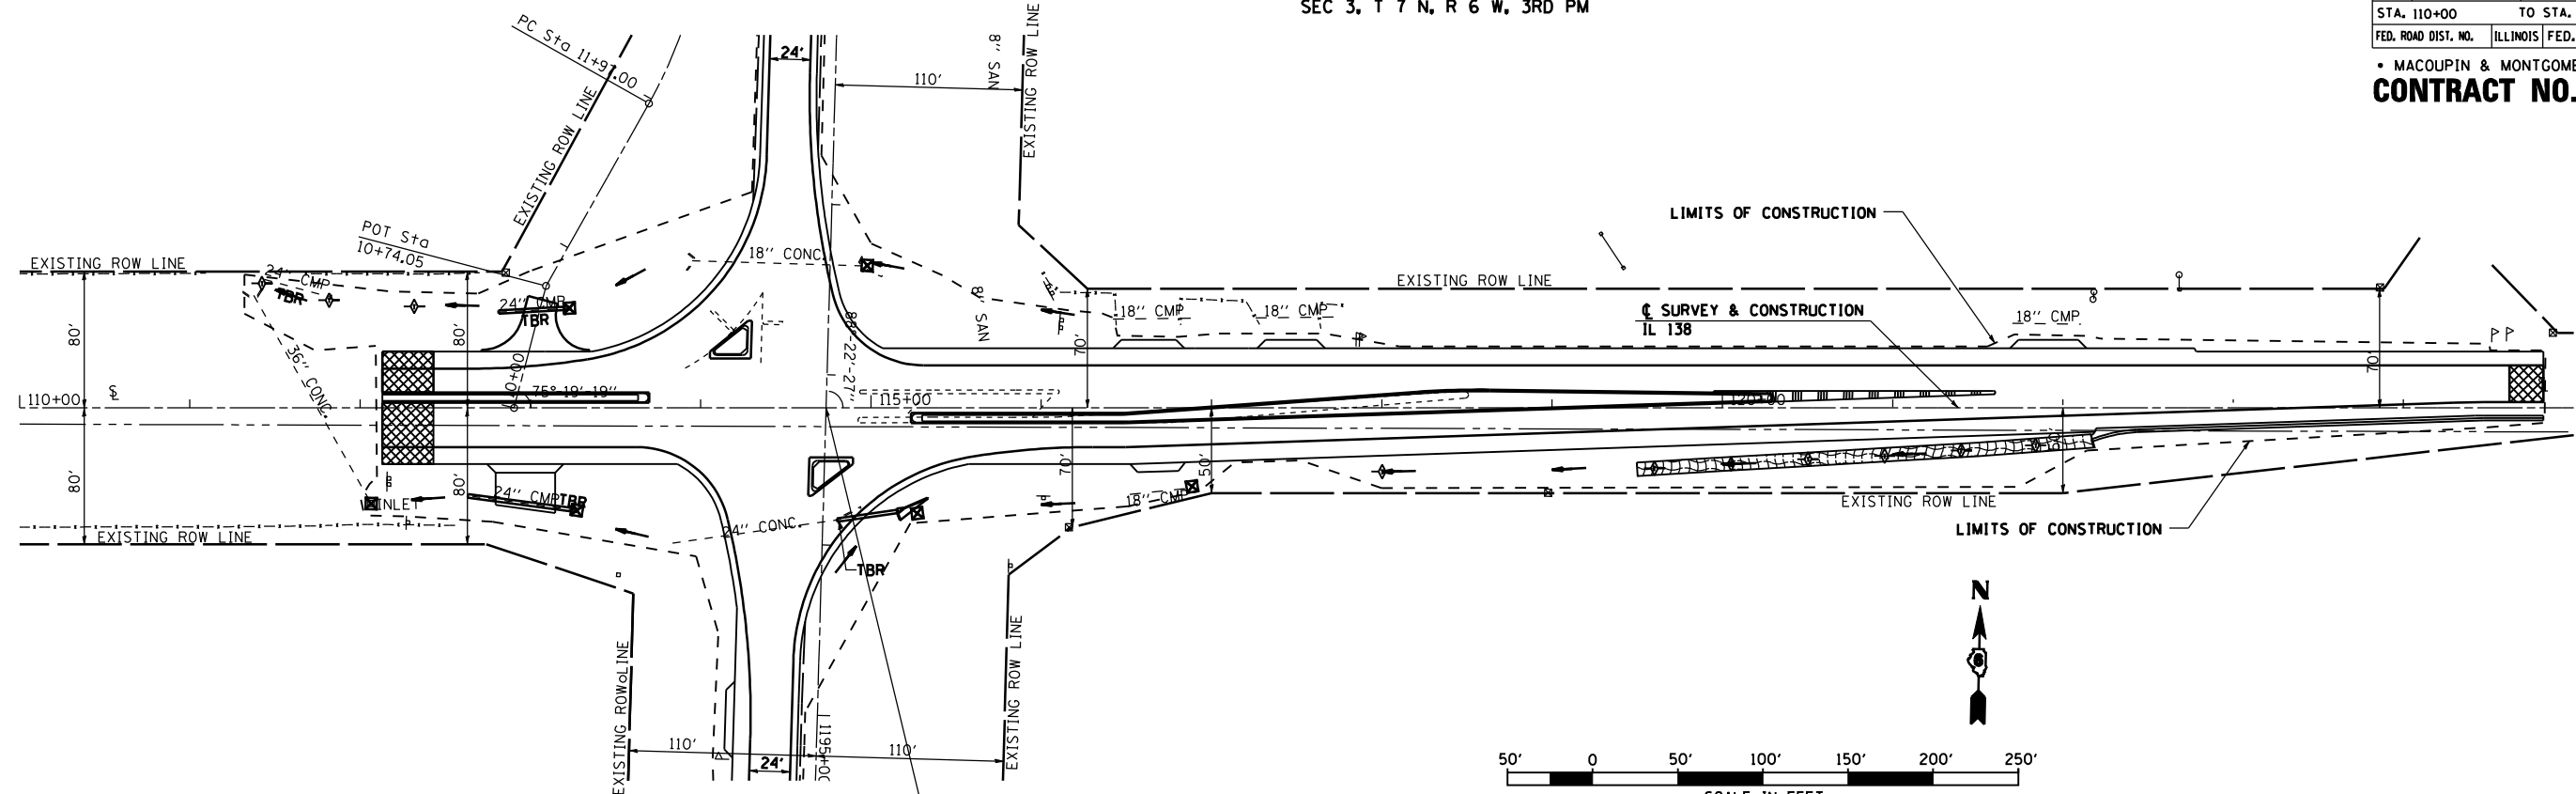

STA. 1193+19.47 (OLD US 66) =
 STA. 114+73.63 (IL 138)

SEC 10, T 7 N, R 6 W, 3RD PM

REVISIONS	
NAME	DATE

ILLINOIS DEPARTMENT OF TRANSPORTATION
STORMWATER POLLUTION PREVENTION PLAN
 SCALE: VERT. HORIZ. DATE 2/8/2006
 DRAWN BY TJD
 CHECKED BY AWM

IL 138 STA. 110+00 TO STA. 125+00