


F.A.U. RTE.	SECTION	COUNTY	TOTAL SHEETS	SHEET NO.
8239	RS,R	MONTGOMERY	302	146
STA.		TO STA.		
FED. ROAD DIST. NO.	ILLINOIS	FED. AID PROJECT		

CONTRACT NO. 72526

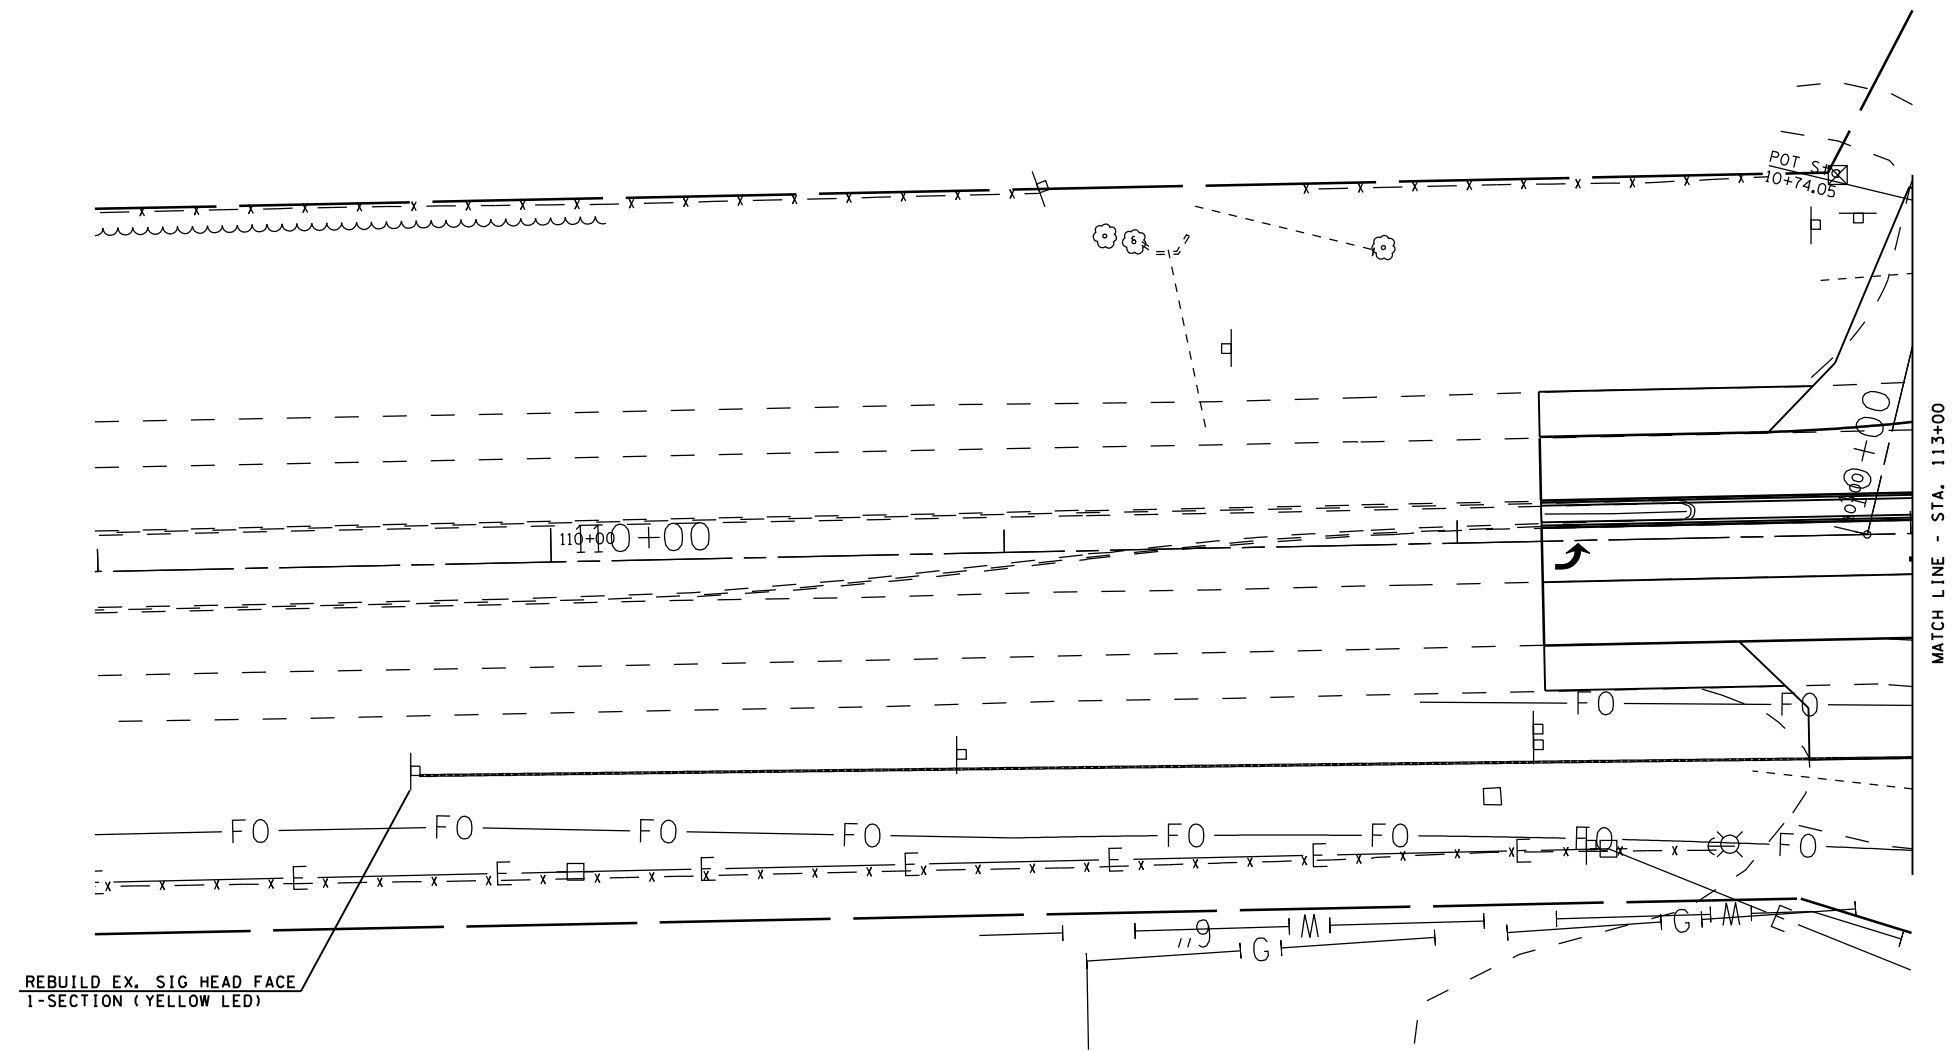

REVISIONS	
NAME	DATE

ILLINOIS DEPARTMENT OF TRANSPORTATION
FLASHING BEACON PLAN SHEET
 IL 138 & OLD US 66

SCALE: VERT. DRAWN BY KDA
 HORIZ. CHECKED BY
 DATE DEC '04