



RTE.	SECTION	COUNTY	TOTAL SHEETS	SHEET NO.
*	RS, R	**	302	150
FED. ROAD DIST. NO. 6 ILLINOIS FED. AID PROJECT				
** FAU 8239, FAS 1767, FAS 1766 & SBI 16 (OLD US 66)				
** MONTGOMERY & MACOUPIN COUNTIES				

CONTRACT NO. 72526

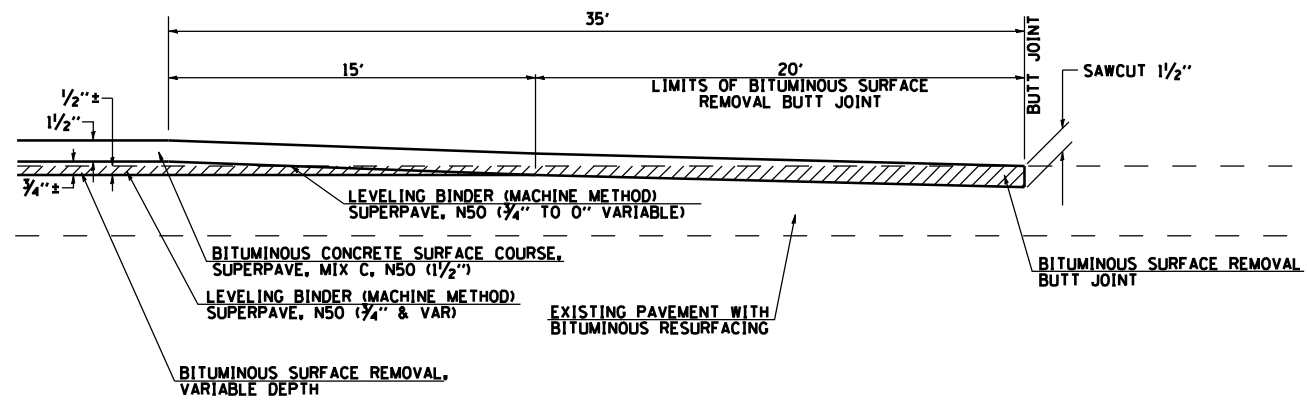


DETAIL OF BUTT JOINT

STA 694+72.25 TO STA 695+07.25 (SB US 66)
 STA 695+87.76 TO STA 696+22.76 (SB US 66)
 STA 124+47.17 TO STA 124+82.17 (IL 138)
 STA 64+18.12 TO STA 64+53.12 (SBI 16)

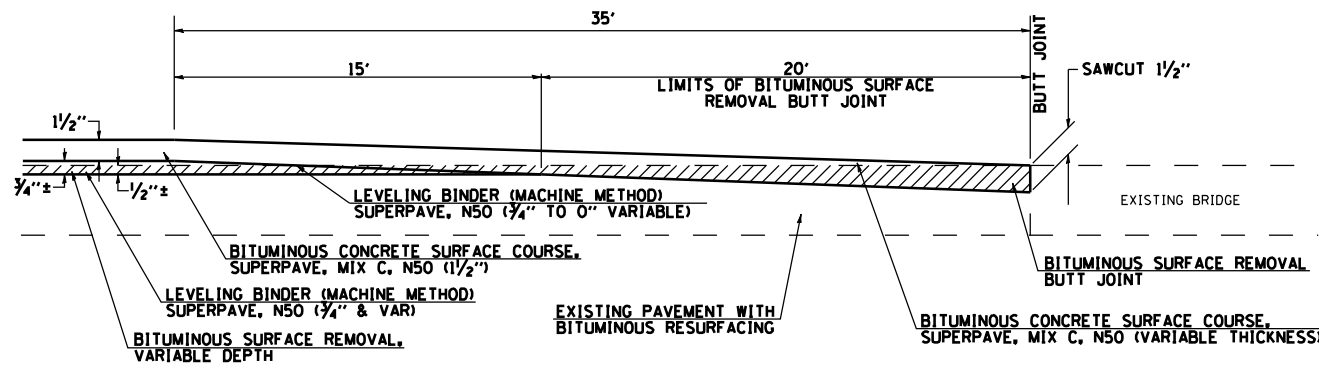


DETAIL OF BUTT JOINT

STA 48+38.5 TO STA 48+73.5 (SBI 16)
 STA 51+26.5 TO STA 51+61.5 (SBI 16)

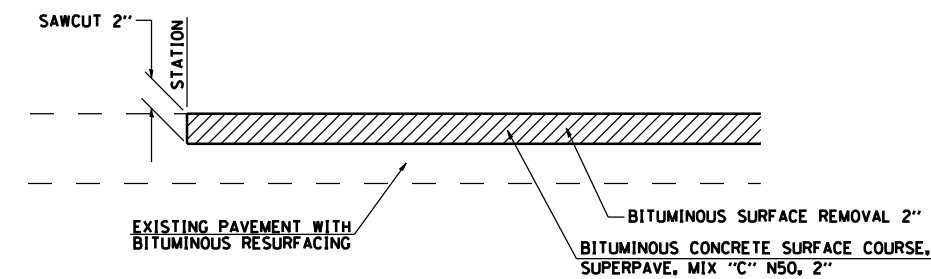


DETAIL OF PAVEMENT JOINT


STA 678+21.96 (SB US 66)
 STA 680+00.76 (NB US 66)
 STA 922+02.00 (IL 16)
 STA 924+66.91 (IL 16)

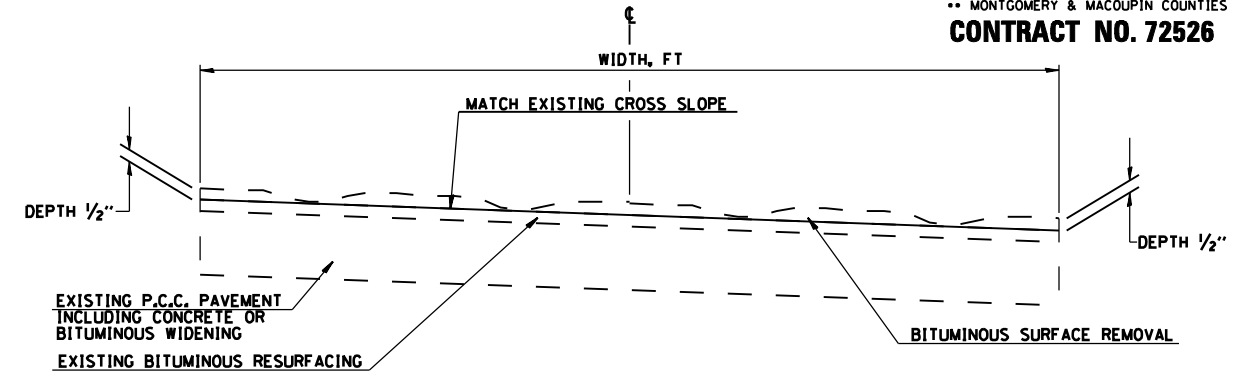

BITUMINOUS SURFACE REMOVAL TO REMOVE RUTS AND CORRECT SUPERELEVATED SECTIONS

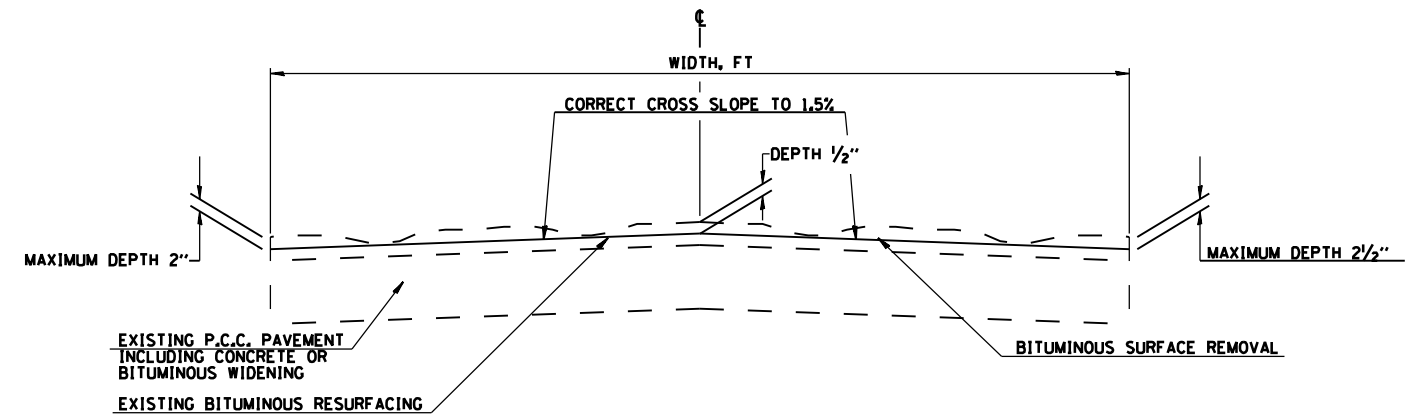

BITUMINOUS SURFACE REMOVAL TO REMOVE RUTS AND TO CORRECT CROSS SLOPE TANGENT SECTIONS - LOOKING SOUTH

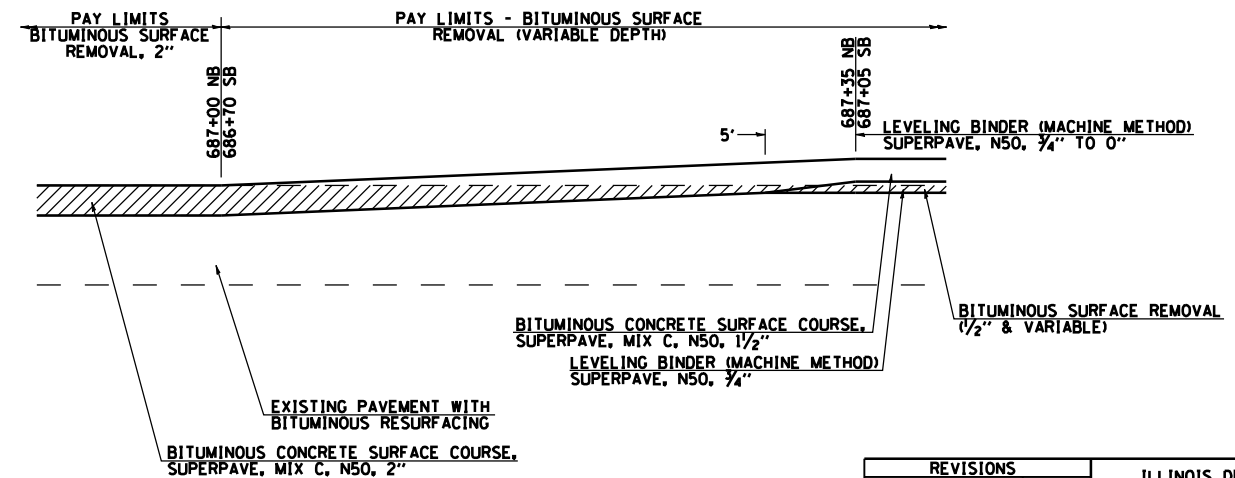

SURFACE COURSE TRANSITION DETAIL

REVISIONS	
NAME	DATE

ILLINOIS DEPARTMENT OF TRANSPORTATION

SPECIAL DETAILS

DRAWN BY JCG

CHECKED BY JRB

DATE 2/8/2006