
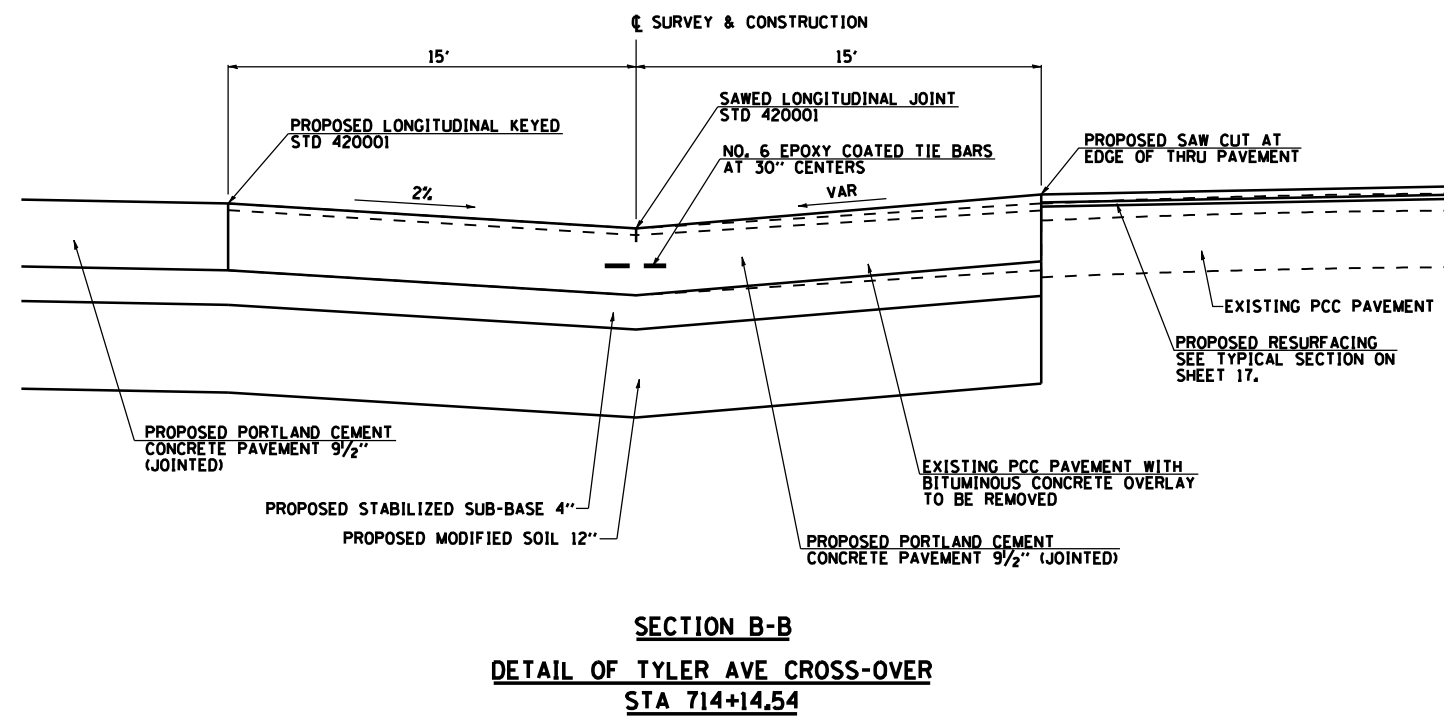
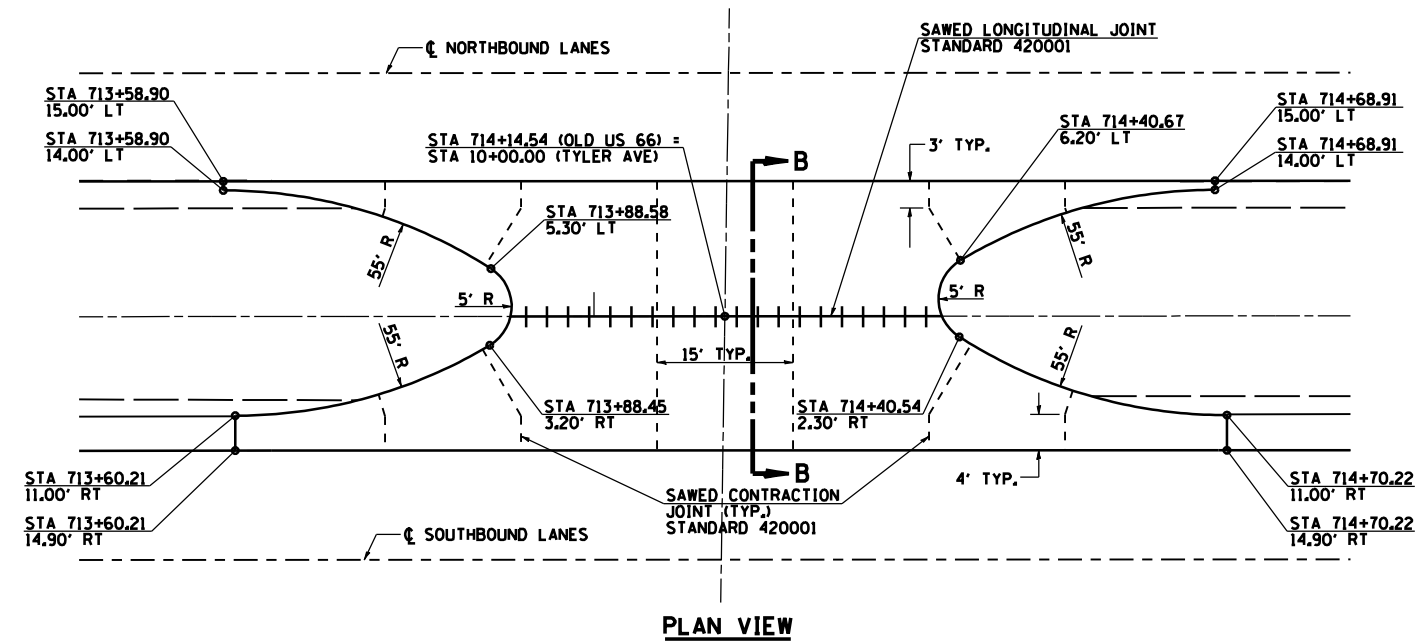
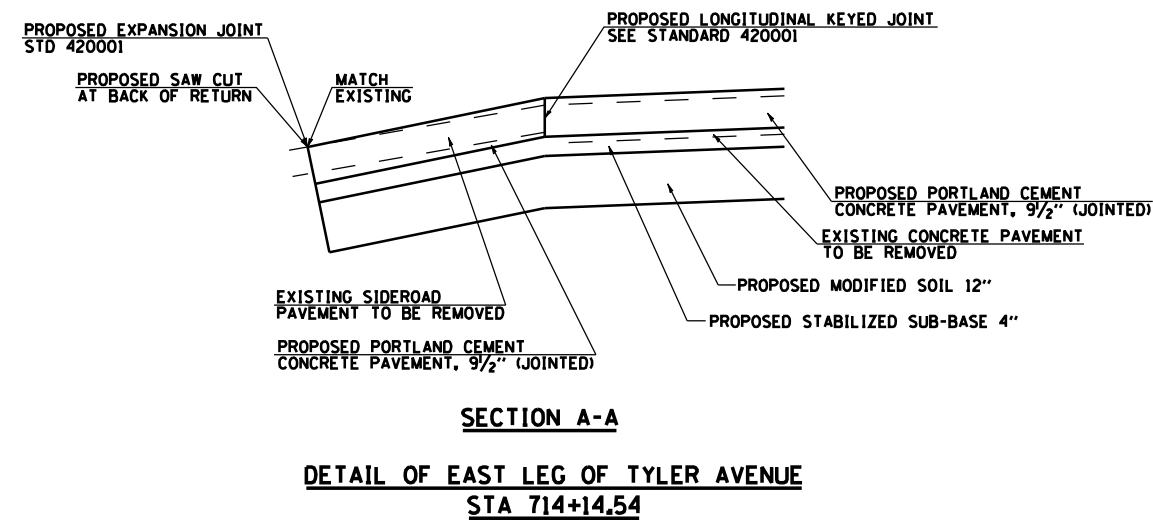


| | | | | |
|------------------------------------------------------|---------|--------|--------------|-----------|
| RTE. | SECTION | COUNTY | TOTAL SHEETS | SHEET NO. |
| * | RS, R | ** | 302 | 155 |
| FED. ROAD DIST. NO. 6 ILLINOIS FED. AID PROJECT | | | | |
| ** FAU 8239, FAS 1767, FAS 1766 & SBI 16 (OLD US 66) | | | | |
| ** MONTGOMERY & MACOUPIN COUNTIES | | | | |

CONTRACT NO. 72526

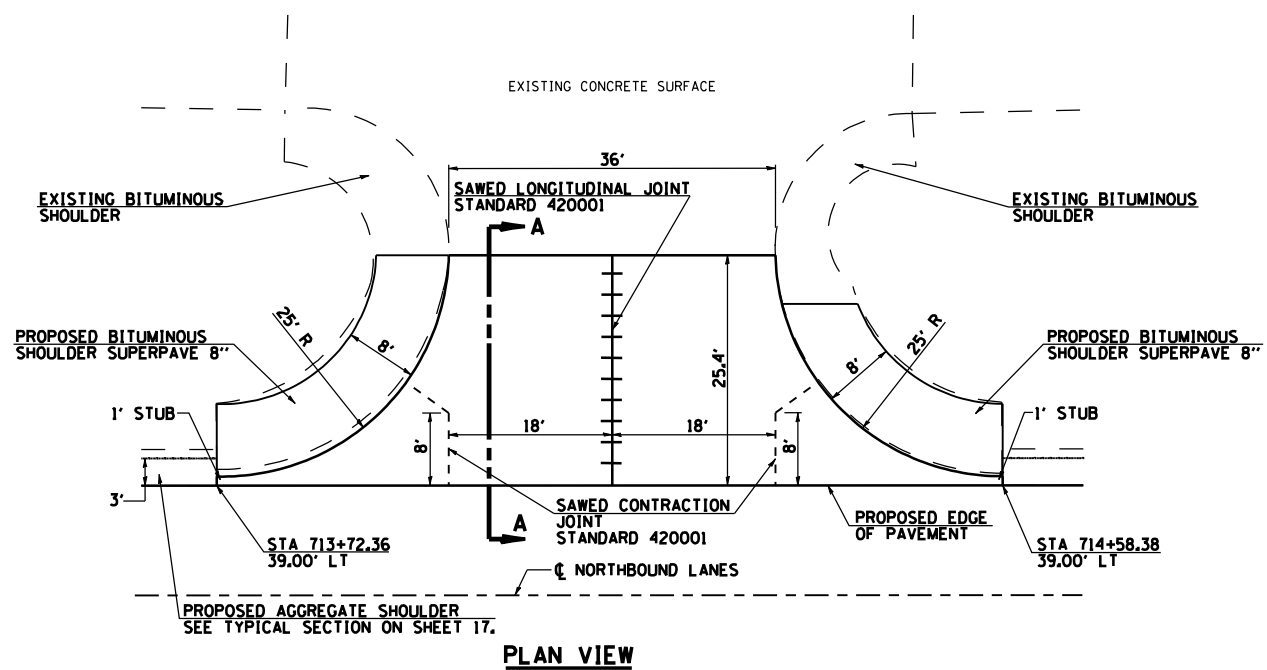

| REVISIONS | |
|-----------|------|
| NAME | DATE |
| | |
| | |
| | |
| | |
| | |
| | |
| | |
| | |
| | |
| | |

ILLINOIS DEPARTMENT OF TRANSPORTATION

SPECIAL DETAILS

TYLER AVENUE

DRAWN BY TJD

CHECKED BY AWM

DATE 2/8/2006