


F.A.U. RTE.	SECTION	COUNTY	TOTAL SHEETS	SHEET NO.
B239	RS, R		302	174
STA. 716+00		TO STA. 720+14.39		
FED. ROAD DIST. NO.		ILLINOIS FED. AID PROJECT		
		MACOUPIN & MONTGOMERY COUNTIES		
		CONTRACT NO. 72526		
		720+14.39		

BY	DATE

NO.	AREAS CHECKED

BY	DATE

NO.	AREAS CHECKED

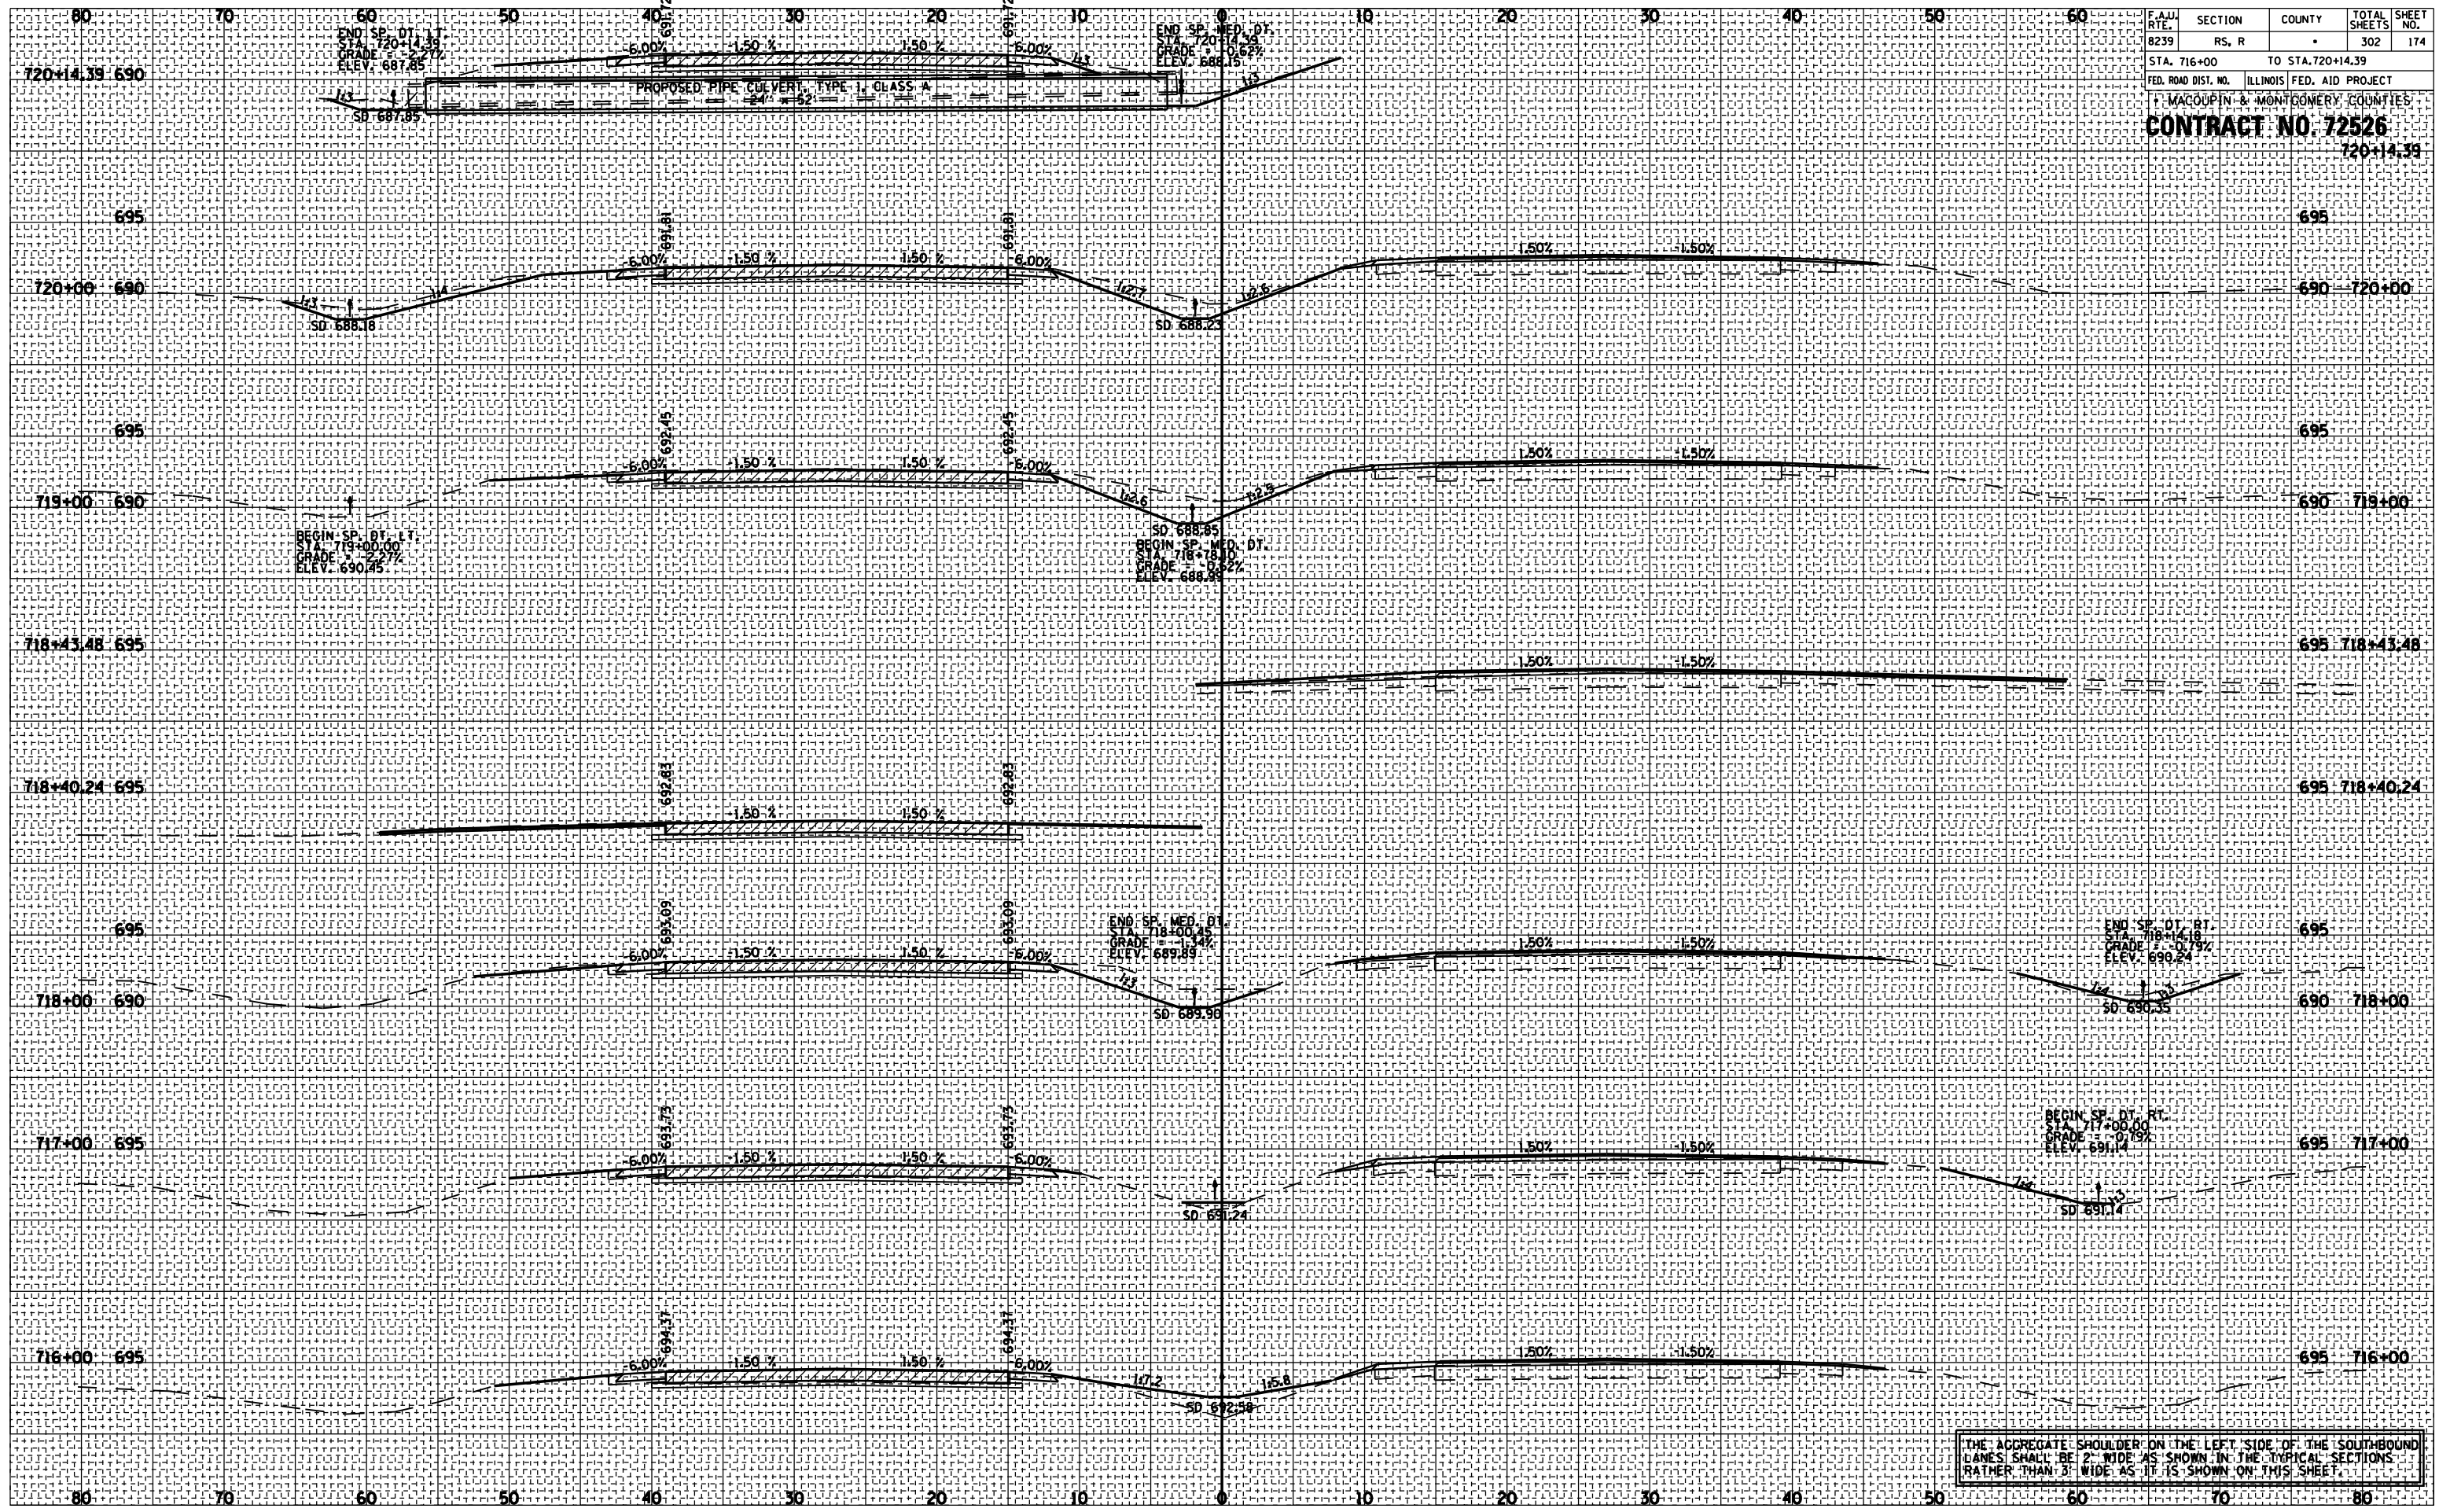

THE AGGREGATE SHOULDER ON THE LEFT SIDE OF THE SOUTHBOUND LANES SHALL BE 2' WIDE AS SHOWN IN THE TYPICAL SECTIONS RATHER THAN 3' WIDE AS IT IS SHOWN ON THIS SHEET.