


BY \_\_\_\_\_ DATE \_\_\_\_\_  
 SURVEYED \_\_\_\_\_  
 PLOTTED \_\_\_\_\_  
 NOTE BOOK \_\_\_\_\_  
 AREAS CHECKED \_\_\_\_\_

BY \_\_\_\_\_ DATE \_\_\_\_\_  
 SURVEYED \_\_\_\_\_  
 PLOTTED \_\_\_\_\_  
 NOTE BOOK \_\_\_\_\_  
 AREAS CHECKED \_\_\_\_\_

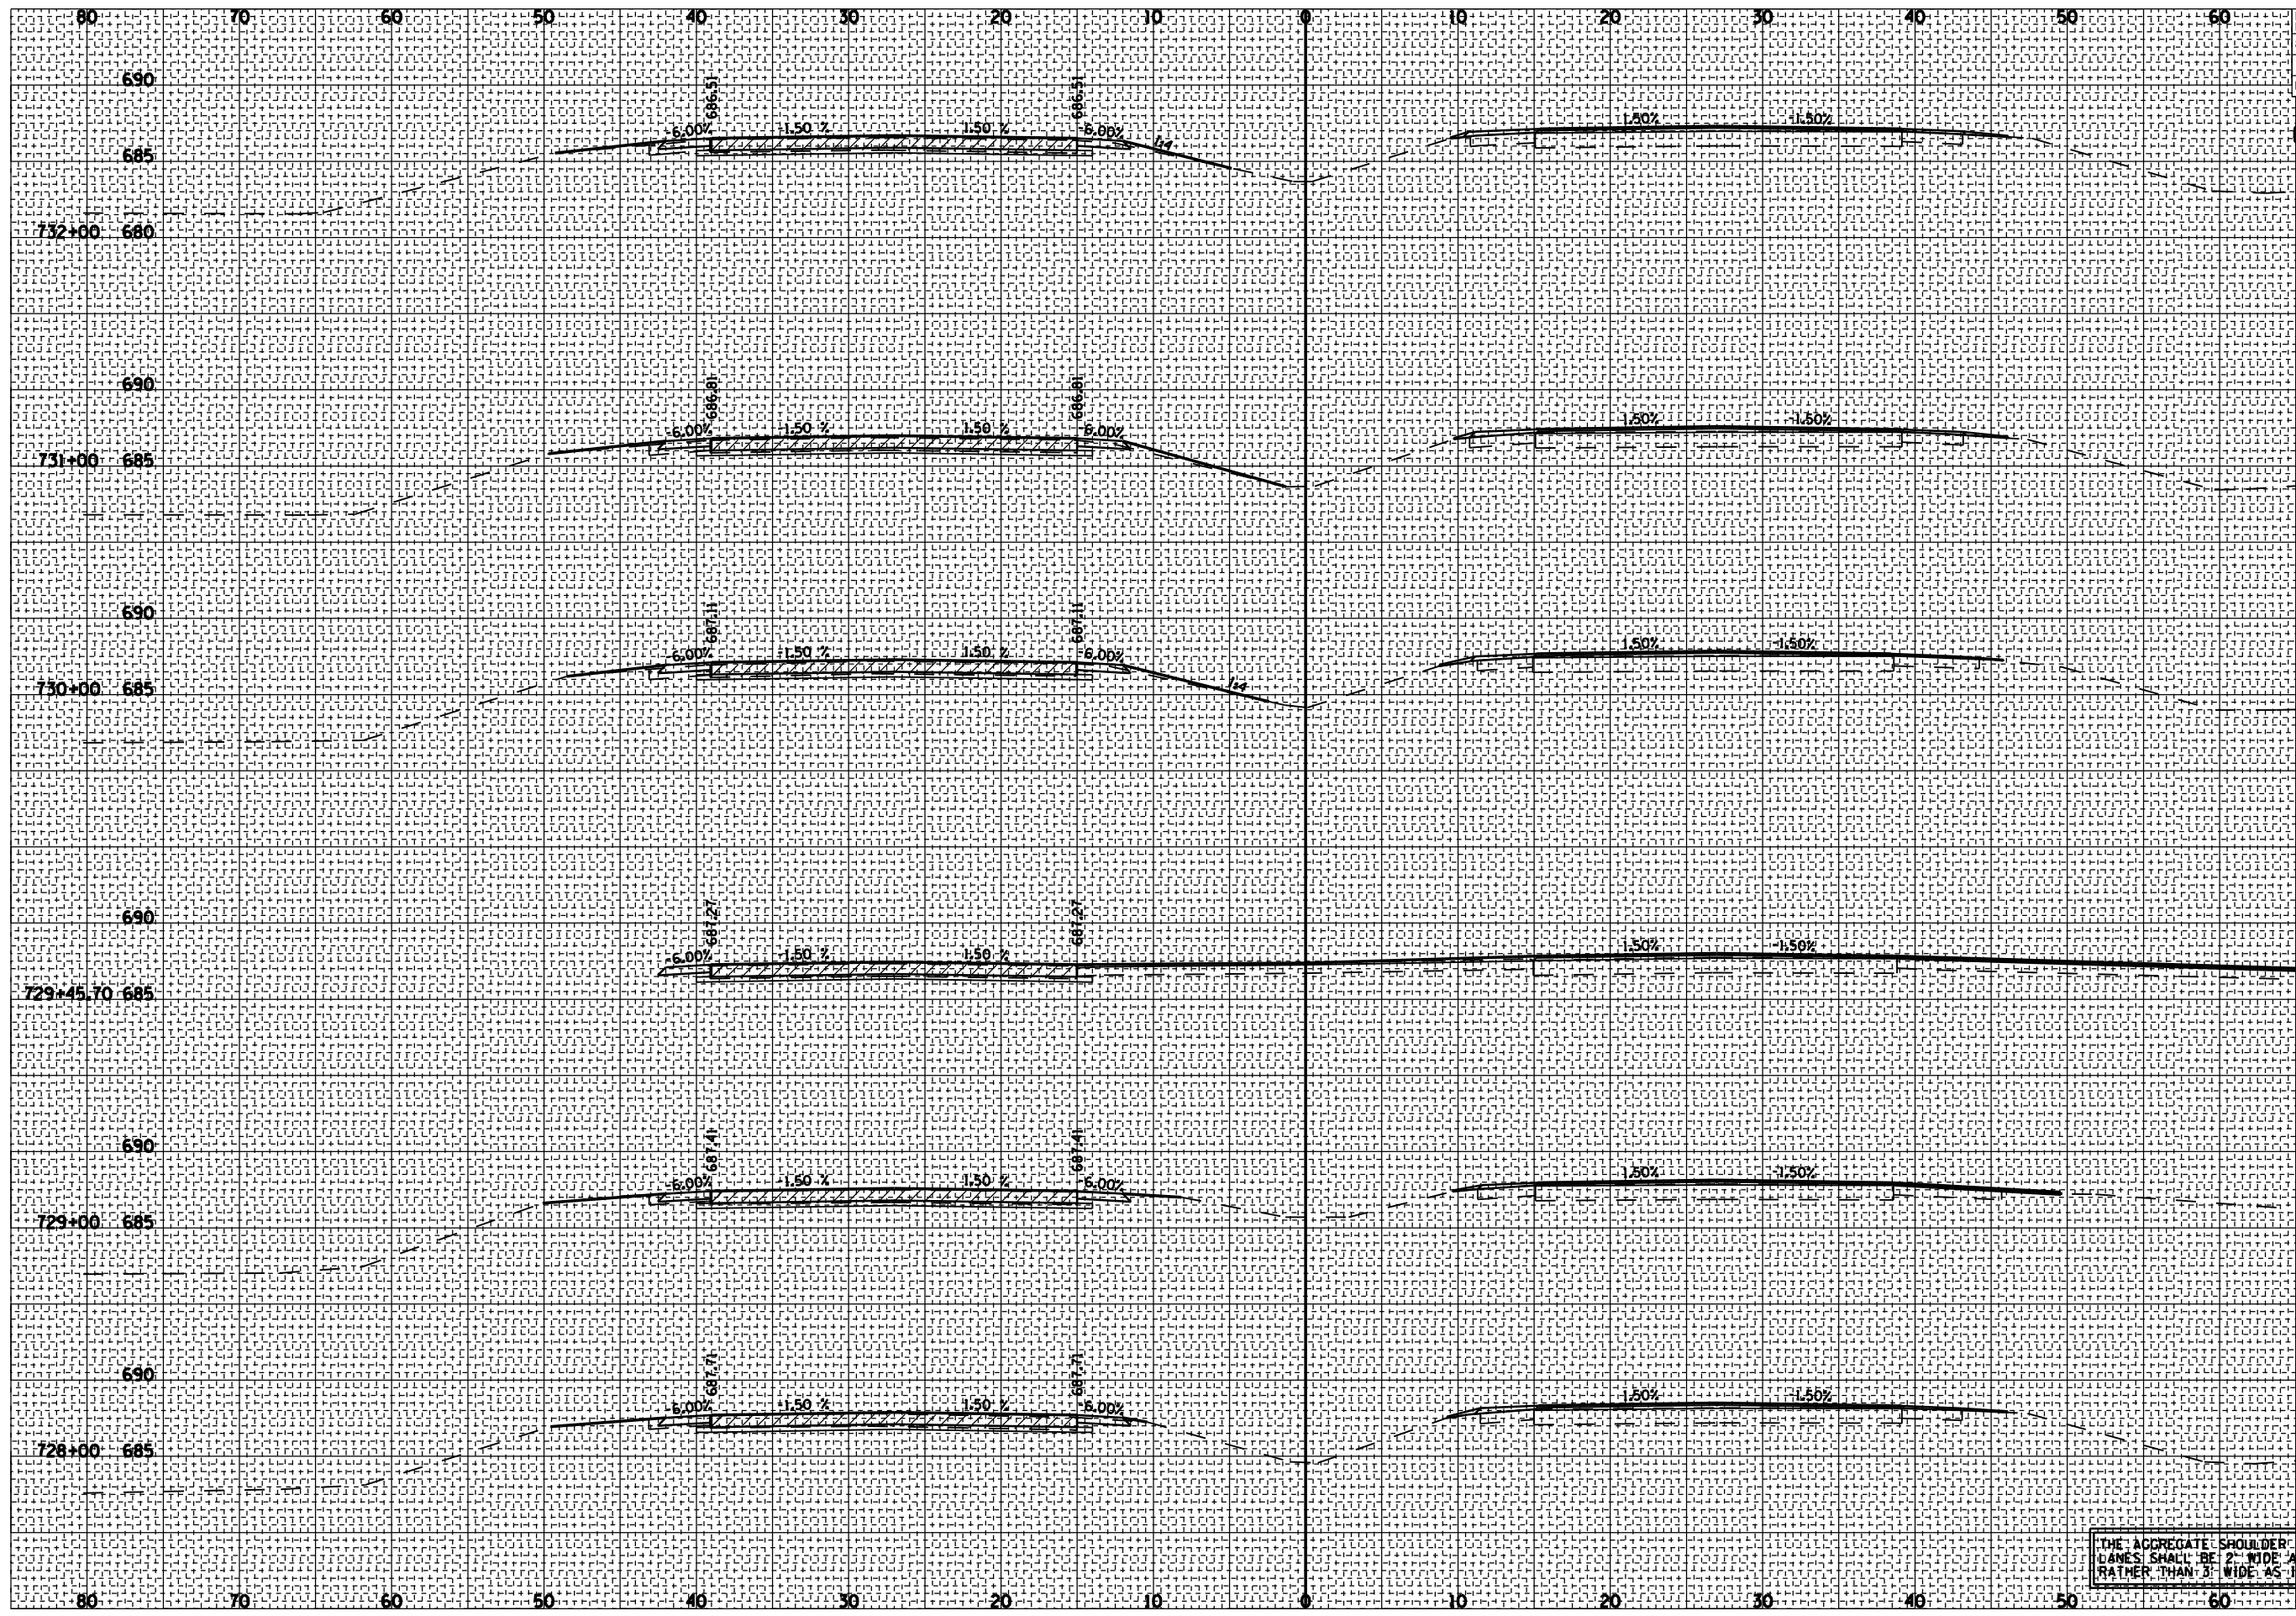

F.A.U. RTE.	SECTION	COUNTY	TOTAL SHEETS	SHEET NO.
8239	RS, R	.	302	176

STA. 728+00 TO STA. 732+00  
 FED. ROAD DIST. NO. ILLINOIS FED. AID PROJECT

MADISON & MONTEGOMERY COUNTIES  
**CONTRACT NO. 72526**

ELEVATION	STATION
690	732+00
685	732+00
690	731+00
685	731+00
690	730+00
685	730+00
690	729+45.70
685	729+45.70
690	729+00
685	729+00
690	728+00
685	728+00

THE AGGREGATE SHOULDER ON THE LEFT SIDE OF THE SOUTHBOUND LANES SHALL BE 2' WIDE AS SHOWN IN THE TYPICAL SECTIONS RATHER THAN 3' WIDE AS IT IS SHOWN ON THIS SHEET.