

F.A.U. RTE.	SECTION	COUNTY	TOTAL SHEETS	SHEET NO.
8239	RS, R	.	302	178


STA. 738+00 TO STA. 743+00
FED. ROAD DIST. NO. ILLINOIS FED. AID PROJECT
MACOUPIN & MONTGOMERY COUNTIES
CONTRACT NO. 72526

BY	DATE

--	--

BY	DATE

--	--

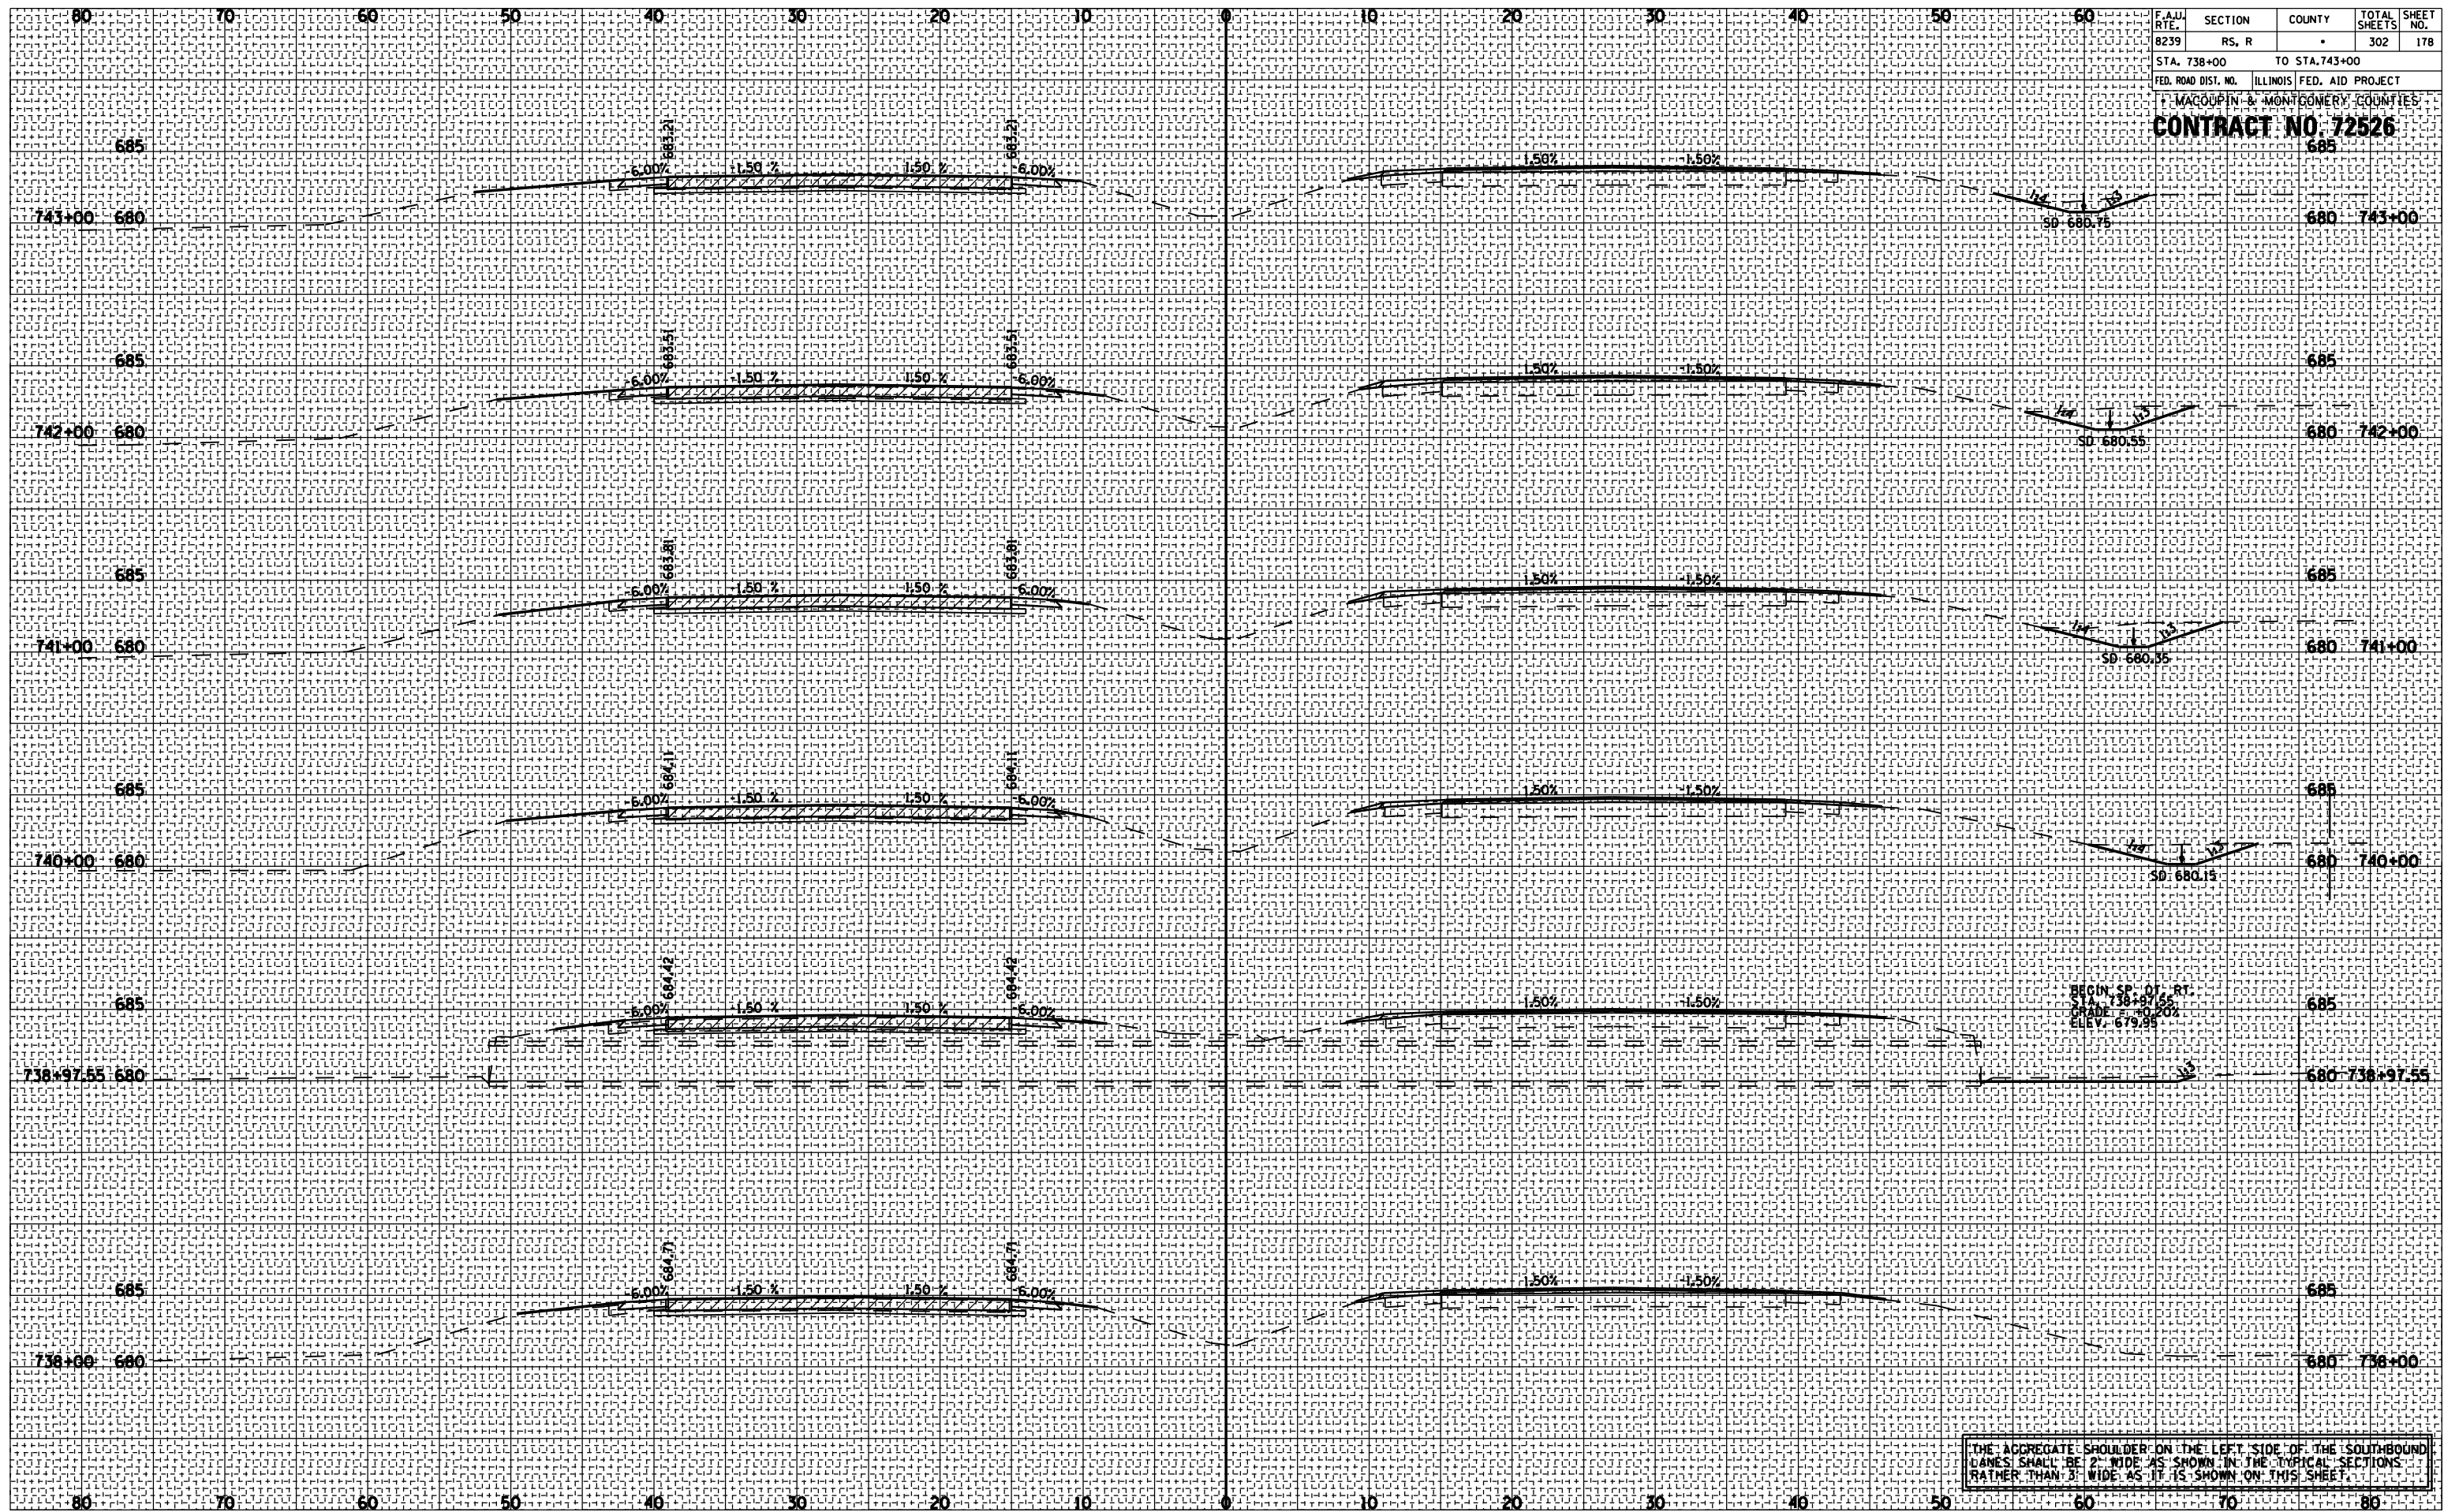

THE AGGREGATE SHOULDER ON THE LEFT SIDE OF THE SOUTHBOUND LANES SHALL BE 2' WIDE AS SHOWN IN THE TYPICAL SECTIONS RATHER THAN 3' WIDE AS IT IS SHOWN ON THIS SHEET.