

F.A.U. RTE.	SECTION	COUNTY	TOTAL SHEETS	SHEET NO.
8239	RS, R		302	181

STA. 754+00 TO STA. 758+23.12
 ILLINOIS FED. AID PROJECT
 MACOUPIN & MONTGOMERY COUNTIES
CONTRACT NO. 72526
 675 758+23.12

BEGIN SP. DT. RT.
 STA. 758+23.12
 GRADE = 0.00%
 ELEV. 675.18
 SD 675.18
 END SP. DT. RT.
 STA. 758+23.12
 GRADE = 0.11%
 ELEV. 675.18

BY	DATE


NO.	AREAS CHECKED

NO.	AREAS CHECKED

BY	DATE

NO.	AREAS CHECKED

NO.	AREAS CHECKED

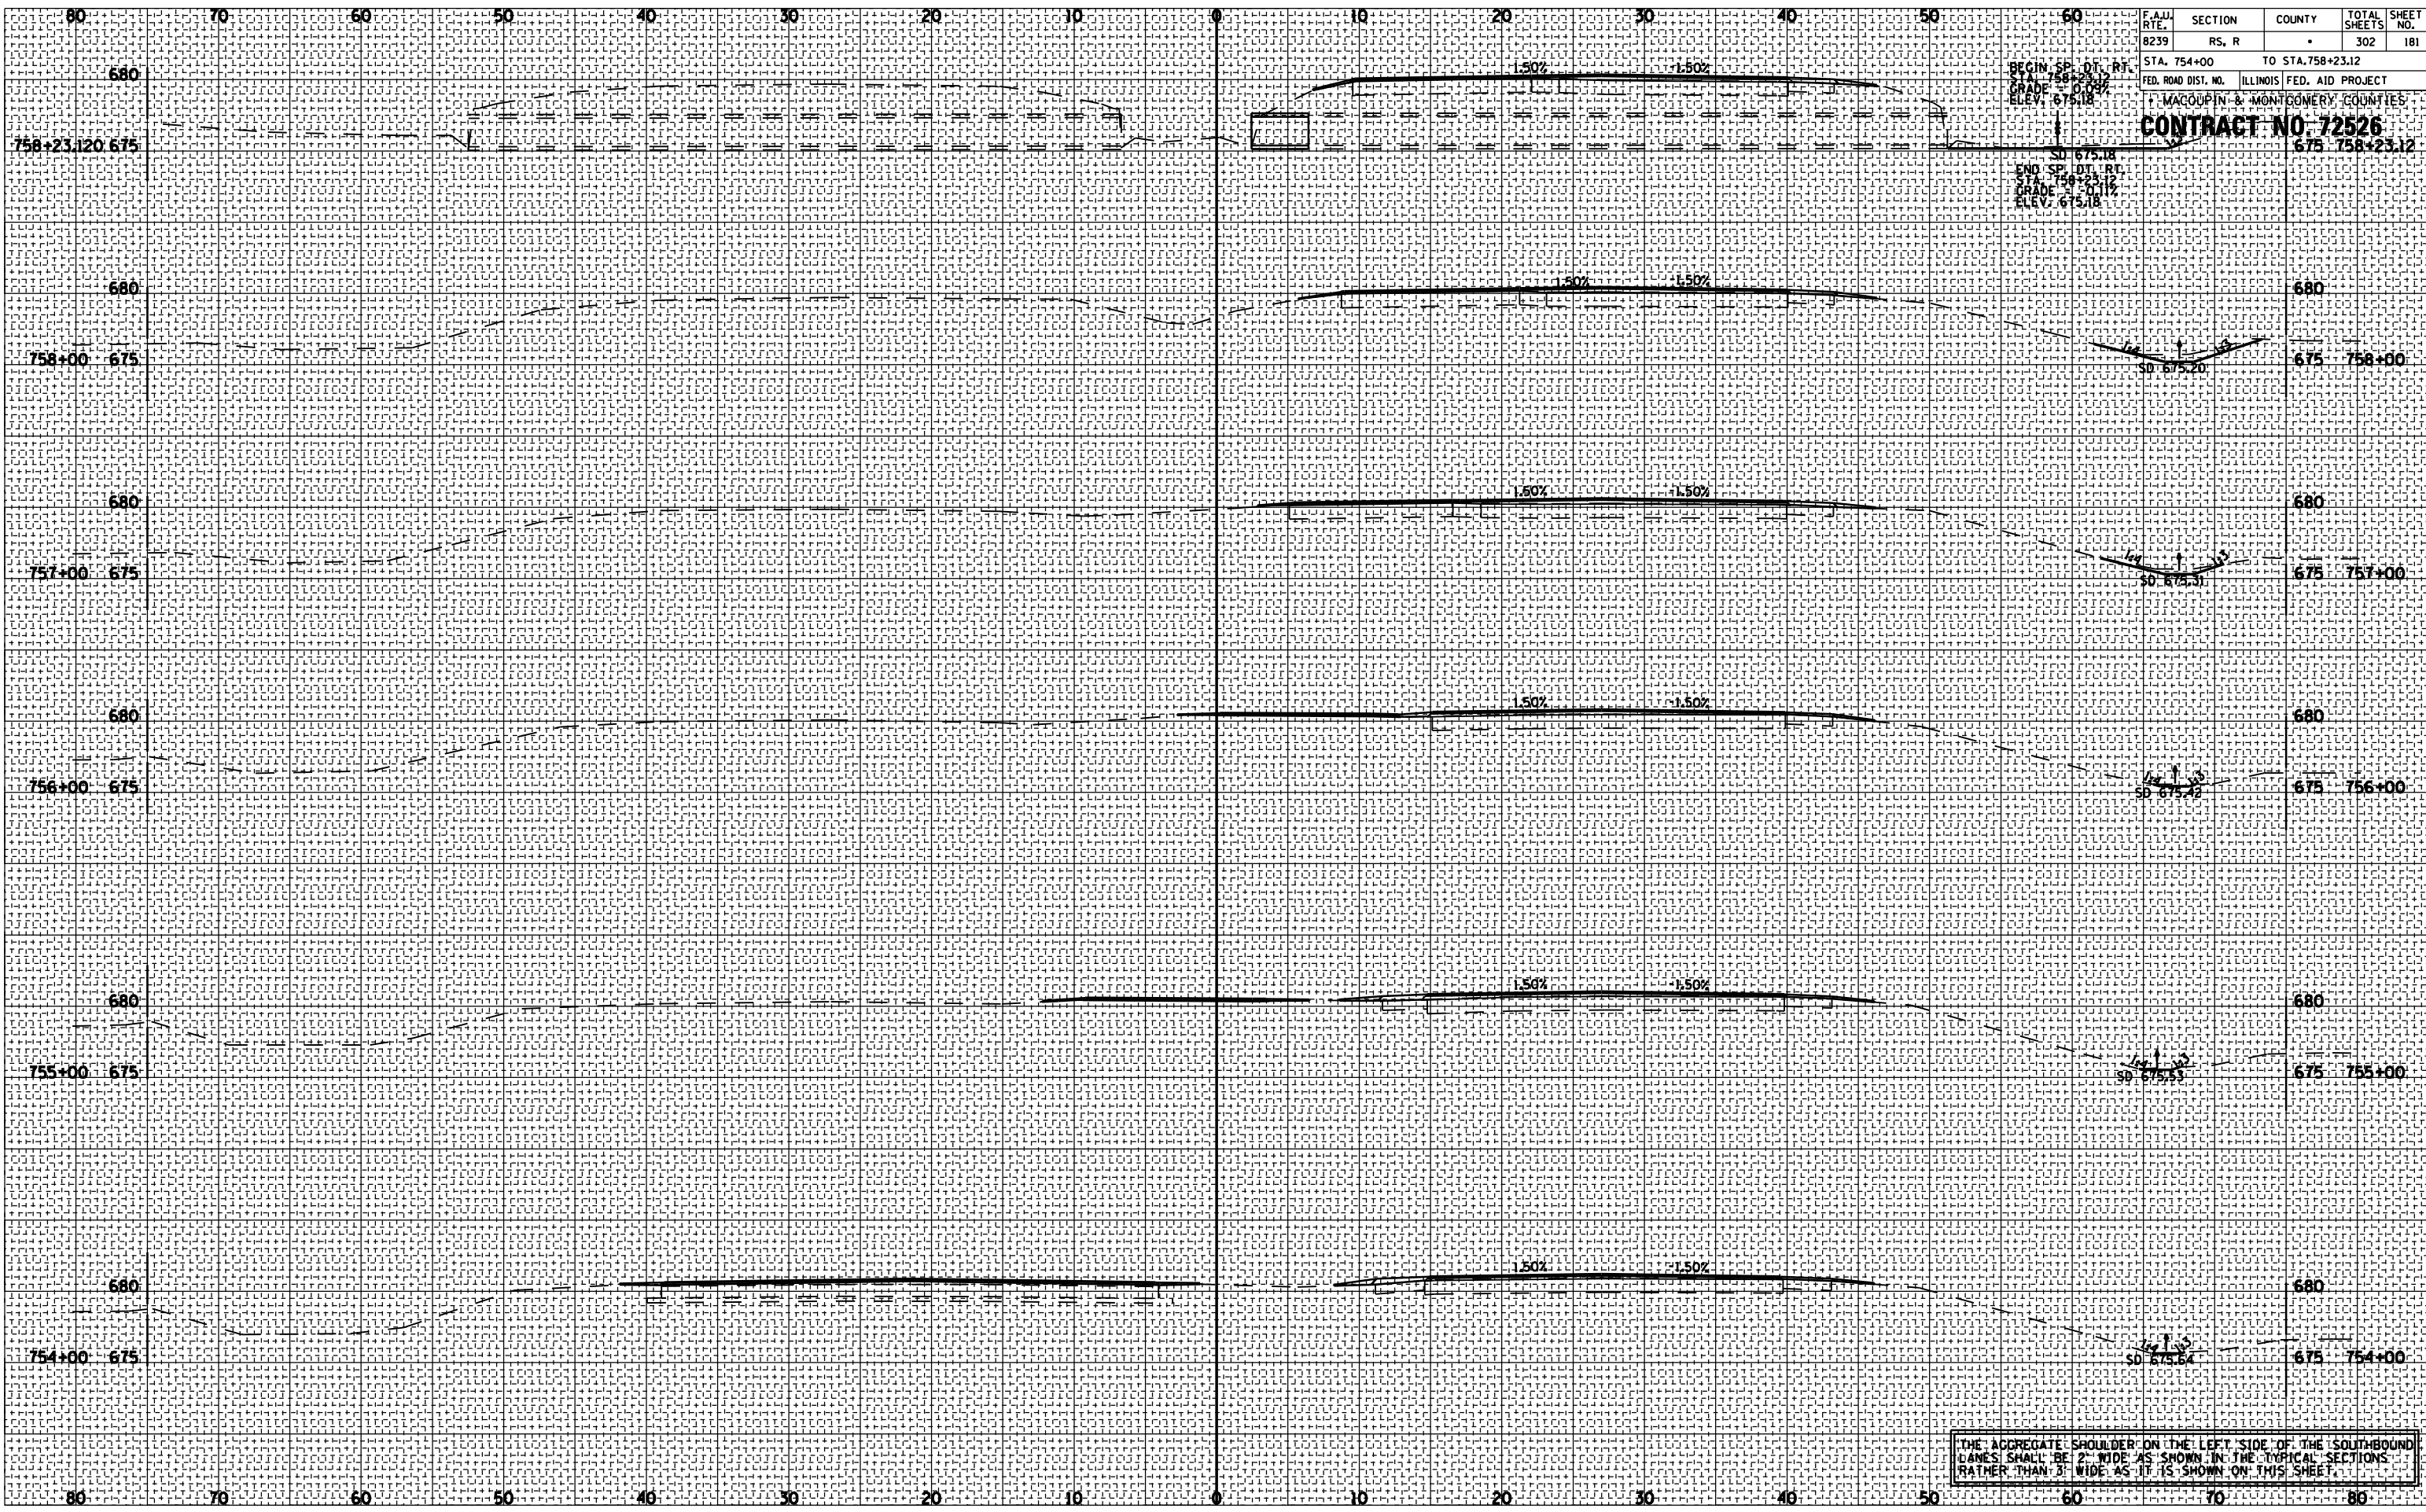

THE AGGREGATE SHOULDER ON THE LEFT SIDE OF THE SOUTHBOUND LANES SHALL BE 2' WIDE AS SHOWN IN THE TYPICAL SECTIONS RATHER THAN 3' WIDE AS IT IS SHOWN ON THIS SHEET.