

| F.A.S. RTE.                                   | SECTION | COUNTY | TOTAL SHEETS | SHEET NO. |
|---|---------|--------|--------------|-----------|
| 1767  | RS, R   | •      | 302          | 208       |
| STA. 907+00 TO STA. 911+50                    |         |        |              |           |
| FED. ROAD DIST. NO. ILLINOIS FED. AID PROJECT |         |        |              |           |
| MACOUPIN & MONTGOMERY COUNTIES                |         |        |              |           |
| <b>CONTRACT NO. 72526</b>                     |         |        |              |           |

| BY | DATE |
|----|------|
|    |      |
|    |      |


  

| NO. | AREAS CHECKED |
|-----|---------------|
|     |               |
|     |               |

| BY | DATE |
|----|------|
|    |      |
|    |      |

| NO. | AREAS CHECKED |
|-----|---------------|
|     |               |
|     |               |

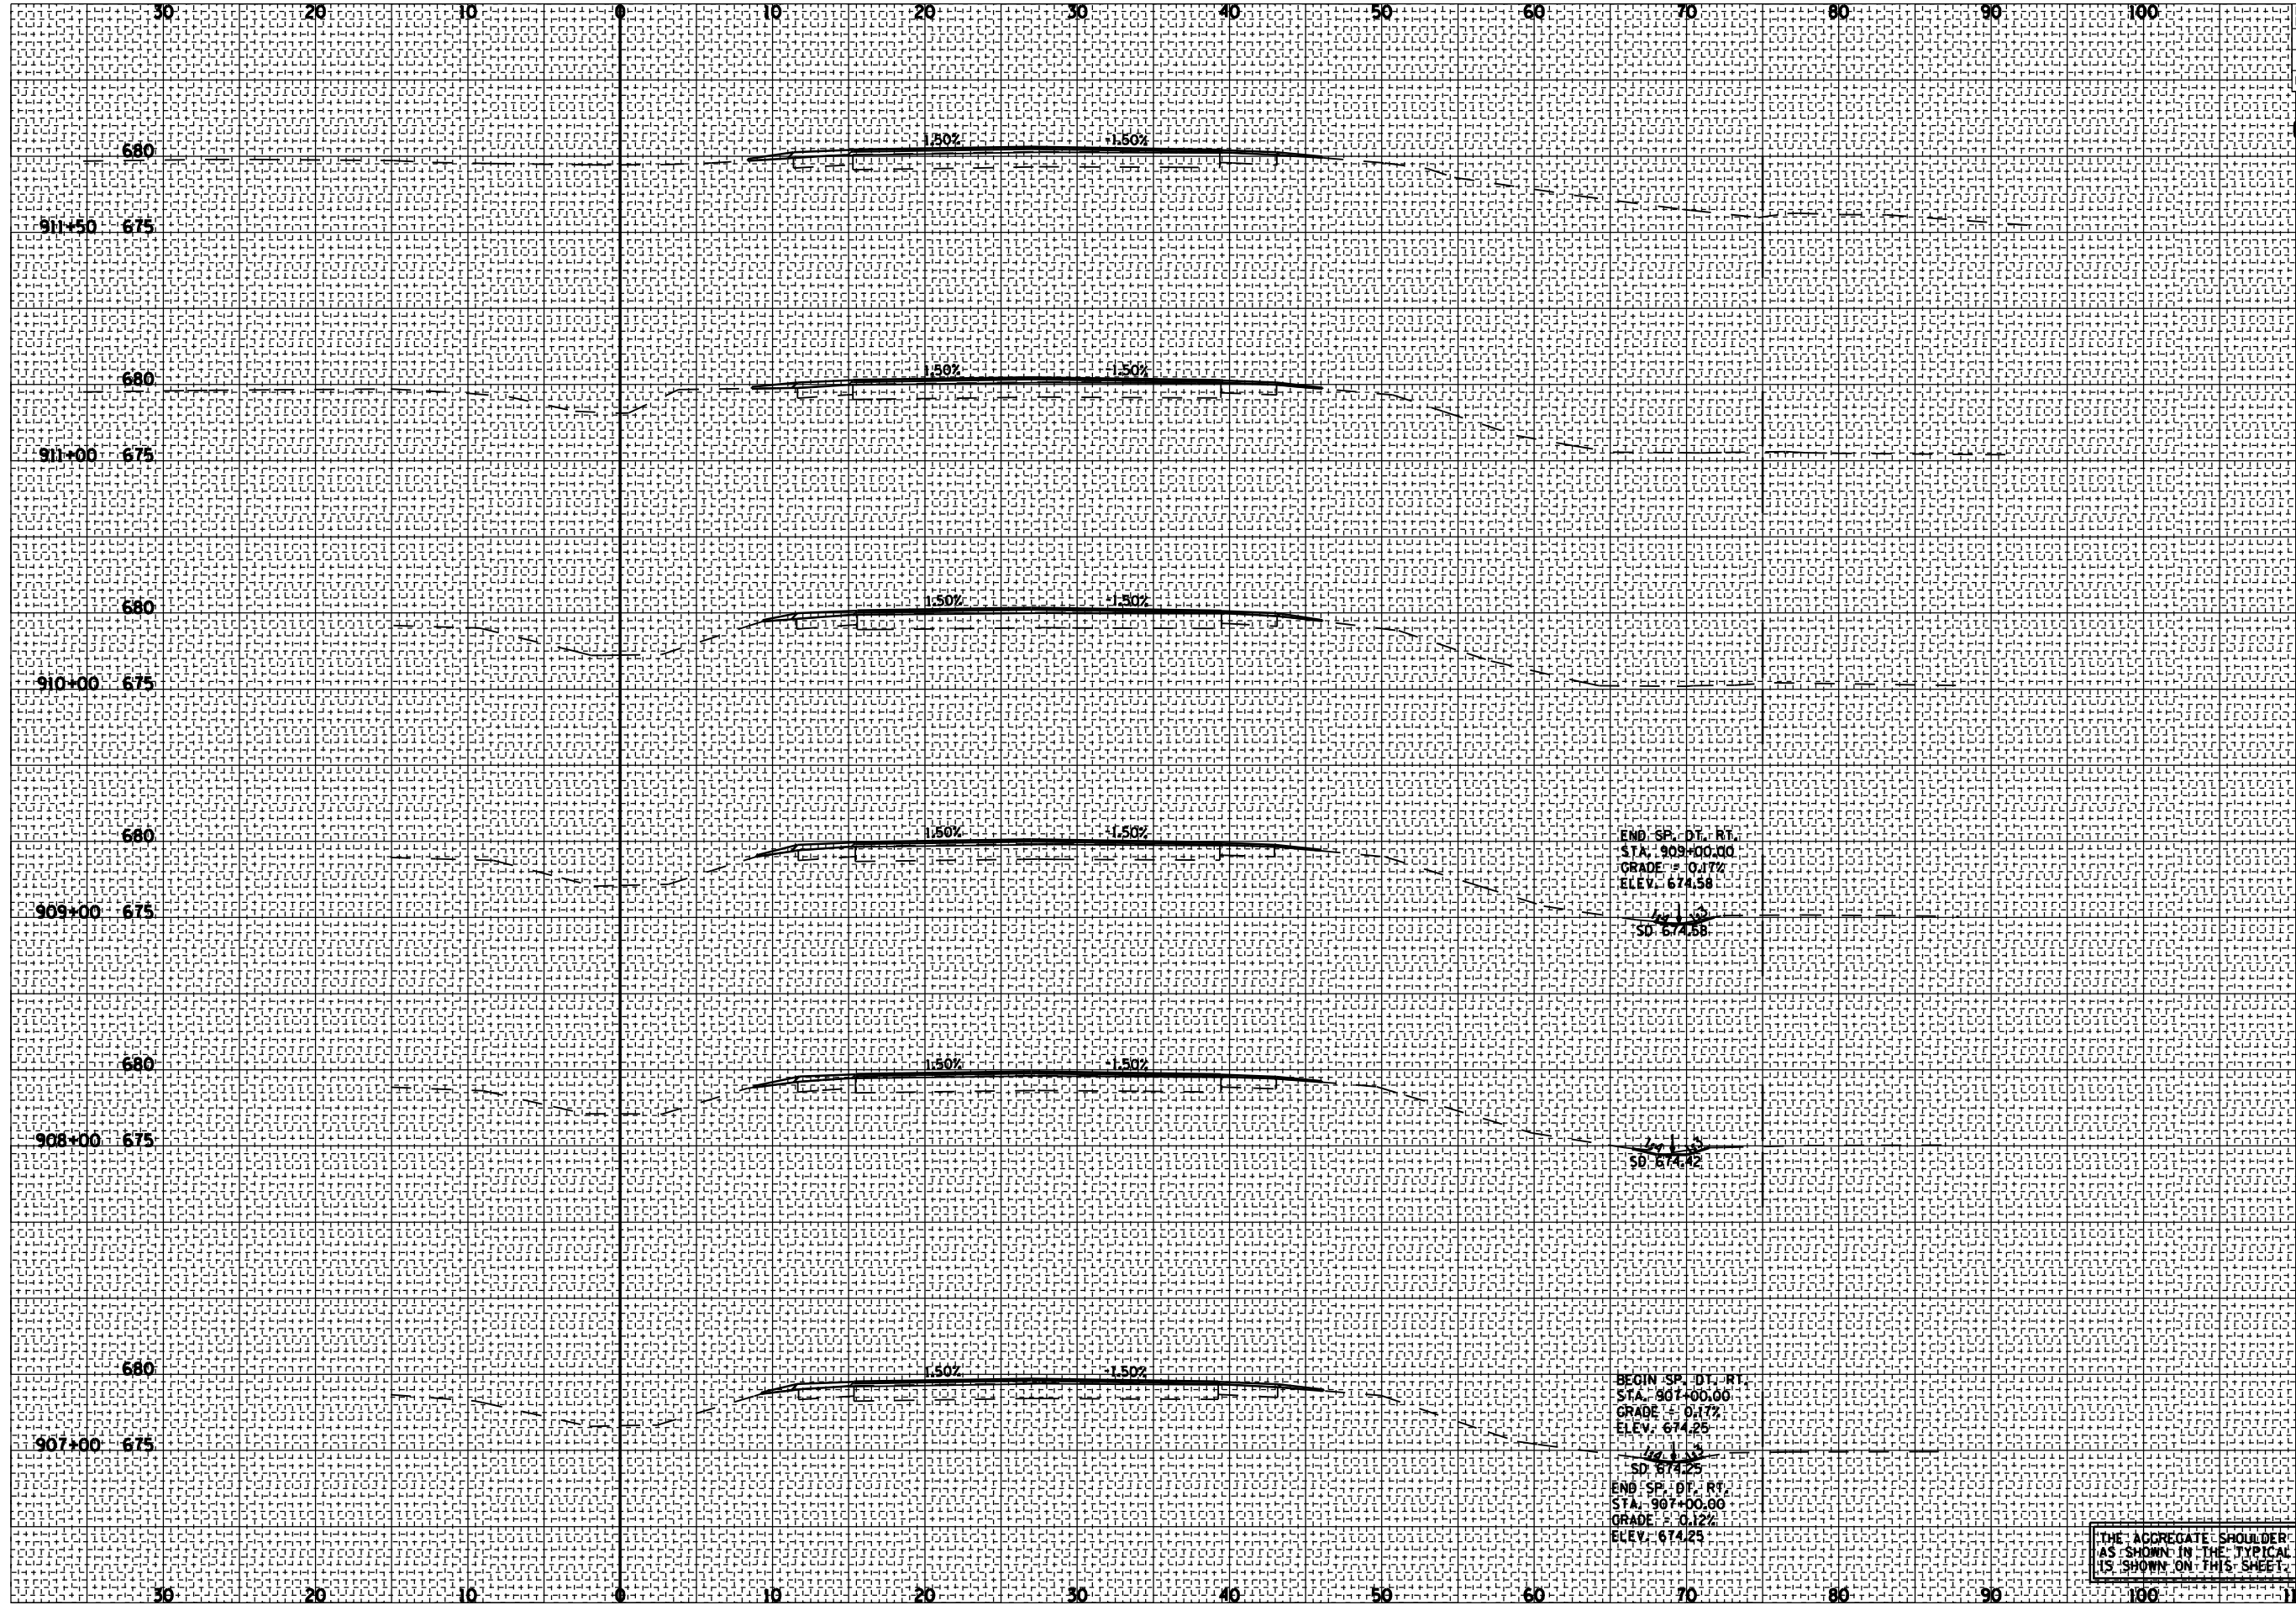

THE AGGREGATE SHOULDER ON THE LEFT SIDE SHALL BE 2' WIDE AS SHOWN IN THE TYPICAL SECTIONS RATHER THAN 3' WIDE AS IT IS SHOWN ON THIS SHEET.