


F.A.S. RTE.	SECTION	COUNTY	TOTAL SHEETS	SHEET NO.
1767	RS, R		302	220
STA. 975+00 TO STA. 979+00				
FED. ROAD DIST. NO. ILLINOIS FED. AID PROJECT				
MACOUPIN & MONTGOMERY COUNTIES				
<b>CONTRACT NO. 72526</b>				

BY	DATE

BY	DATE

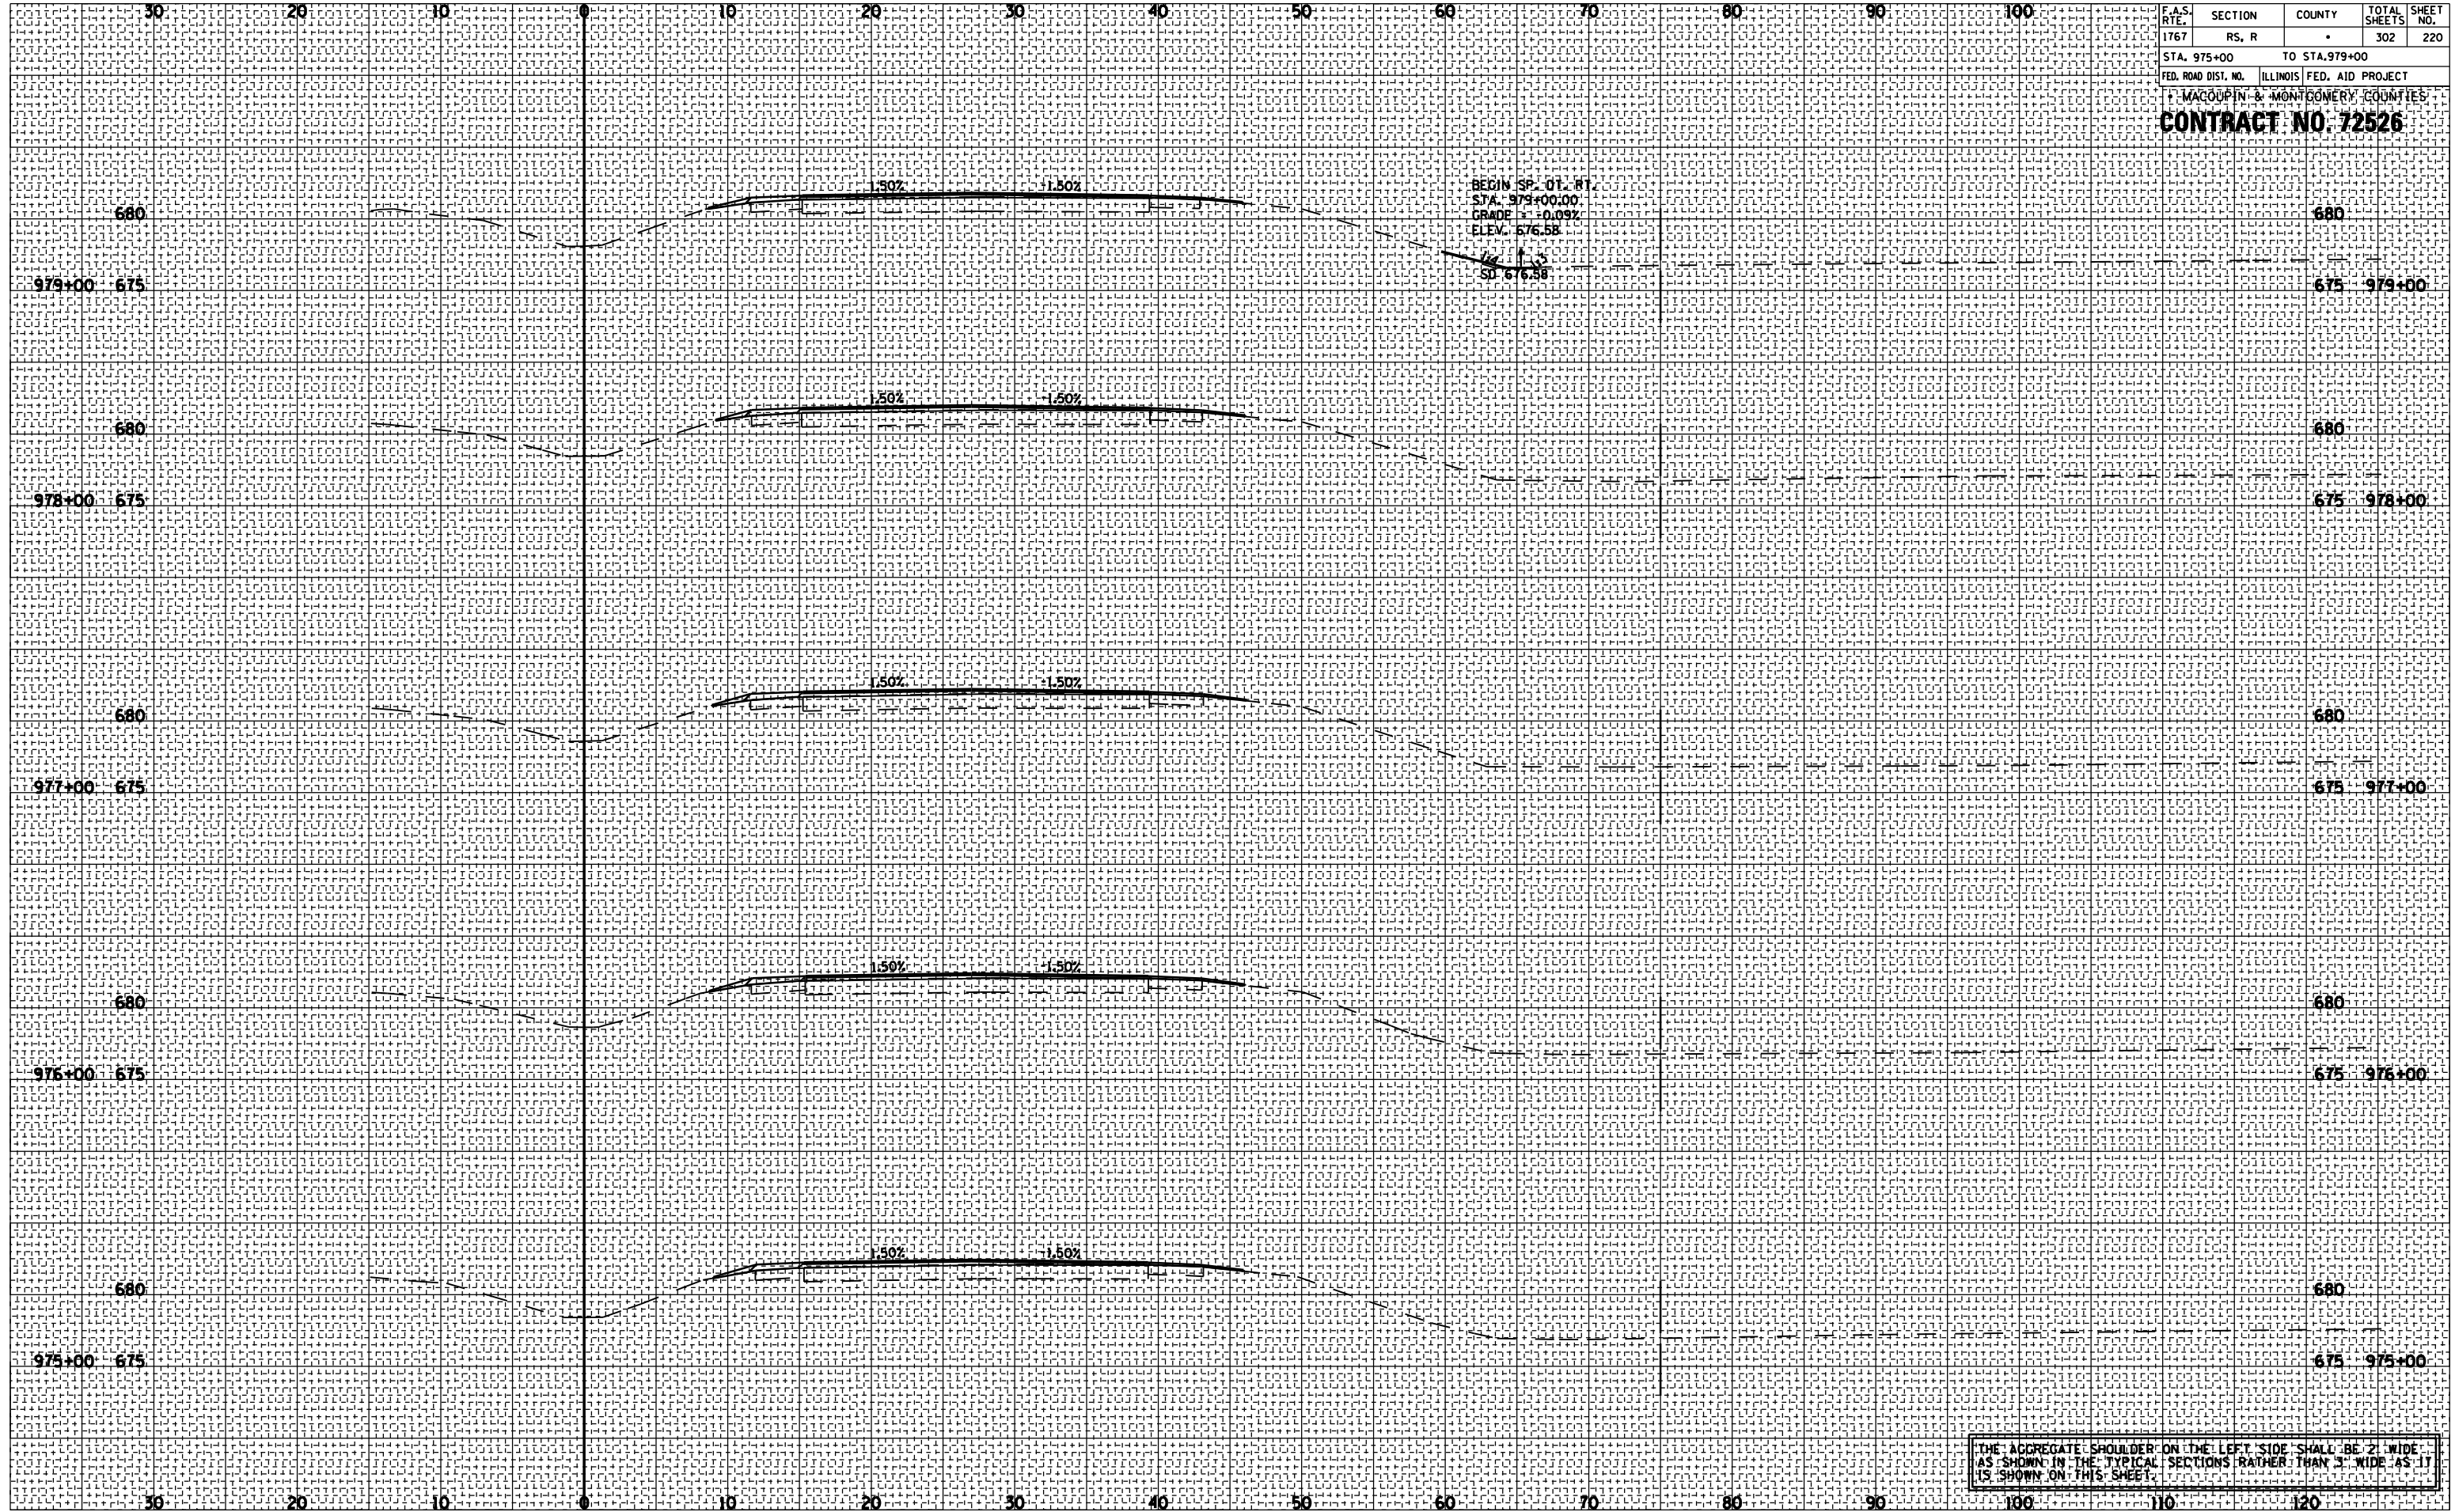

THE AGGREGATE SHOULDER ON THE LEFT SIDE SHALL BE 2' WIDE AS SHOWN IN THE TYPICAL SECTIONS RATHER THAN 3' WIDE AS IT IS SHOWN ON THIS SHEET.