


F.A.S. RTE.	SECTION	COUNTY	TOTAL SHEETS	SHEET NO.
1766	RS, R		302	228

STA. 1031+50 TO STA. 1035+00
 FED. ROAD DIST. NO. ILLINOIS FED. AID PROJECT
 MACOUPIN & MONTGOMERY COUNTIES

CONTRACT NO. 72526
 680

BY	DATE

BY	DATE

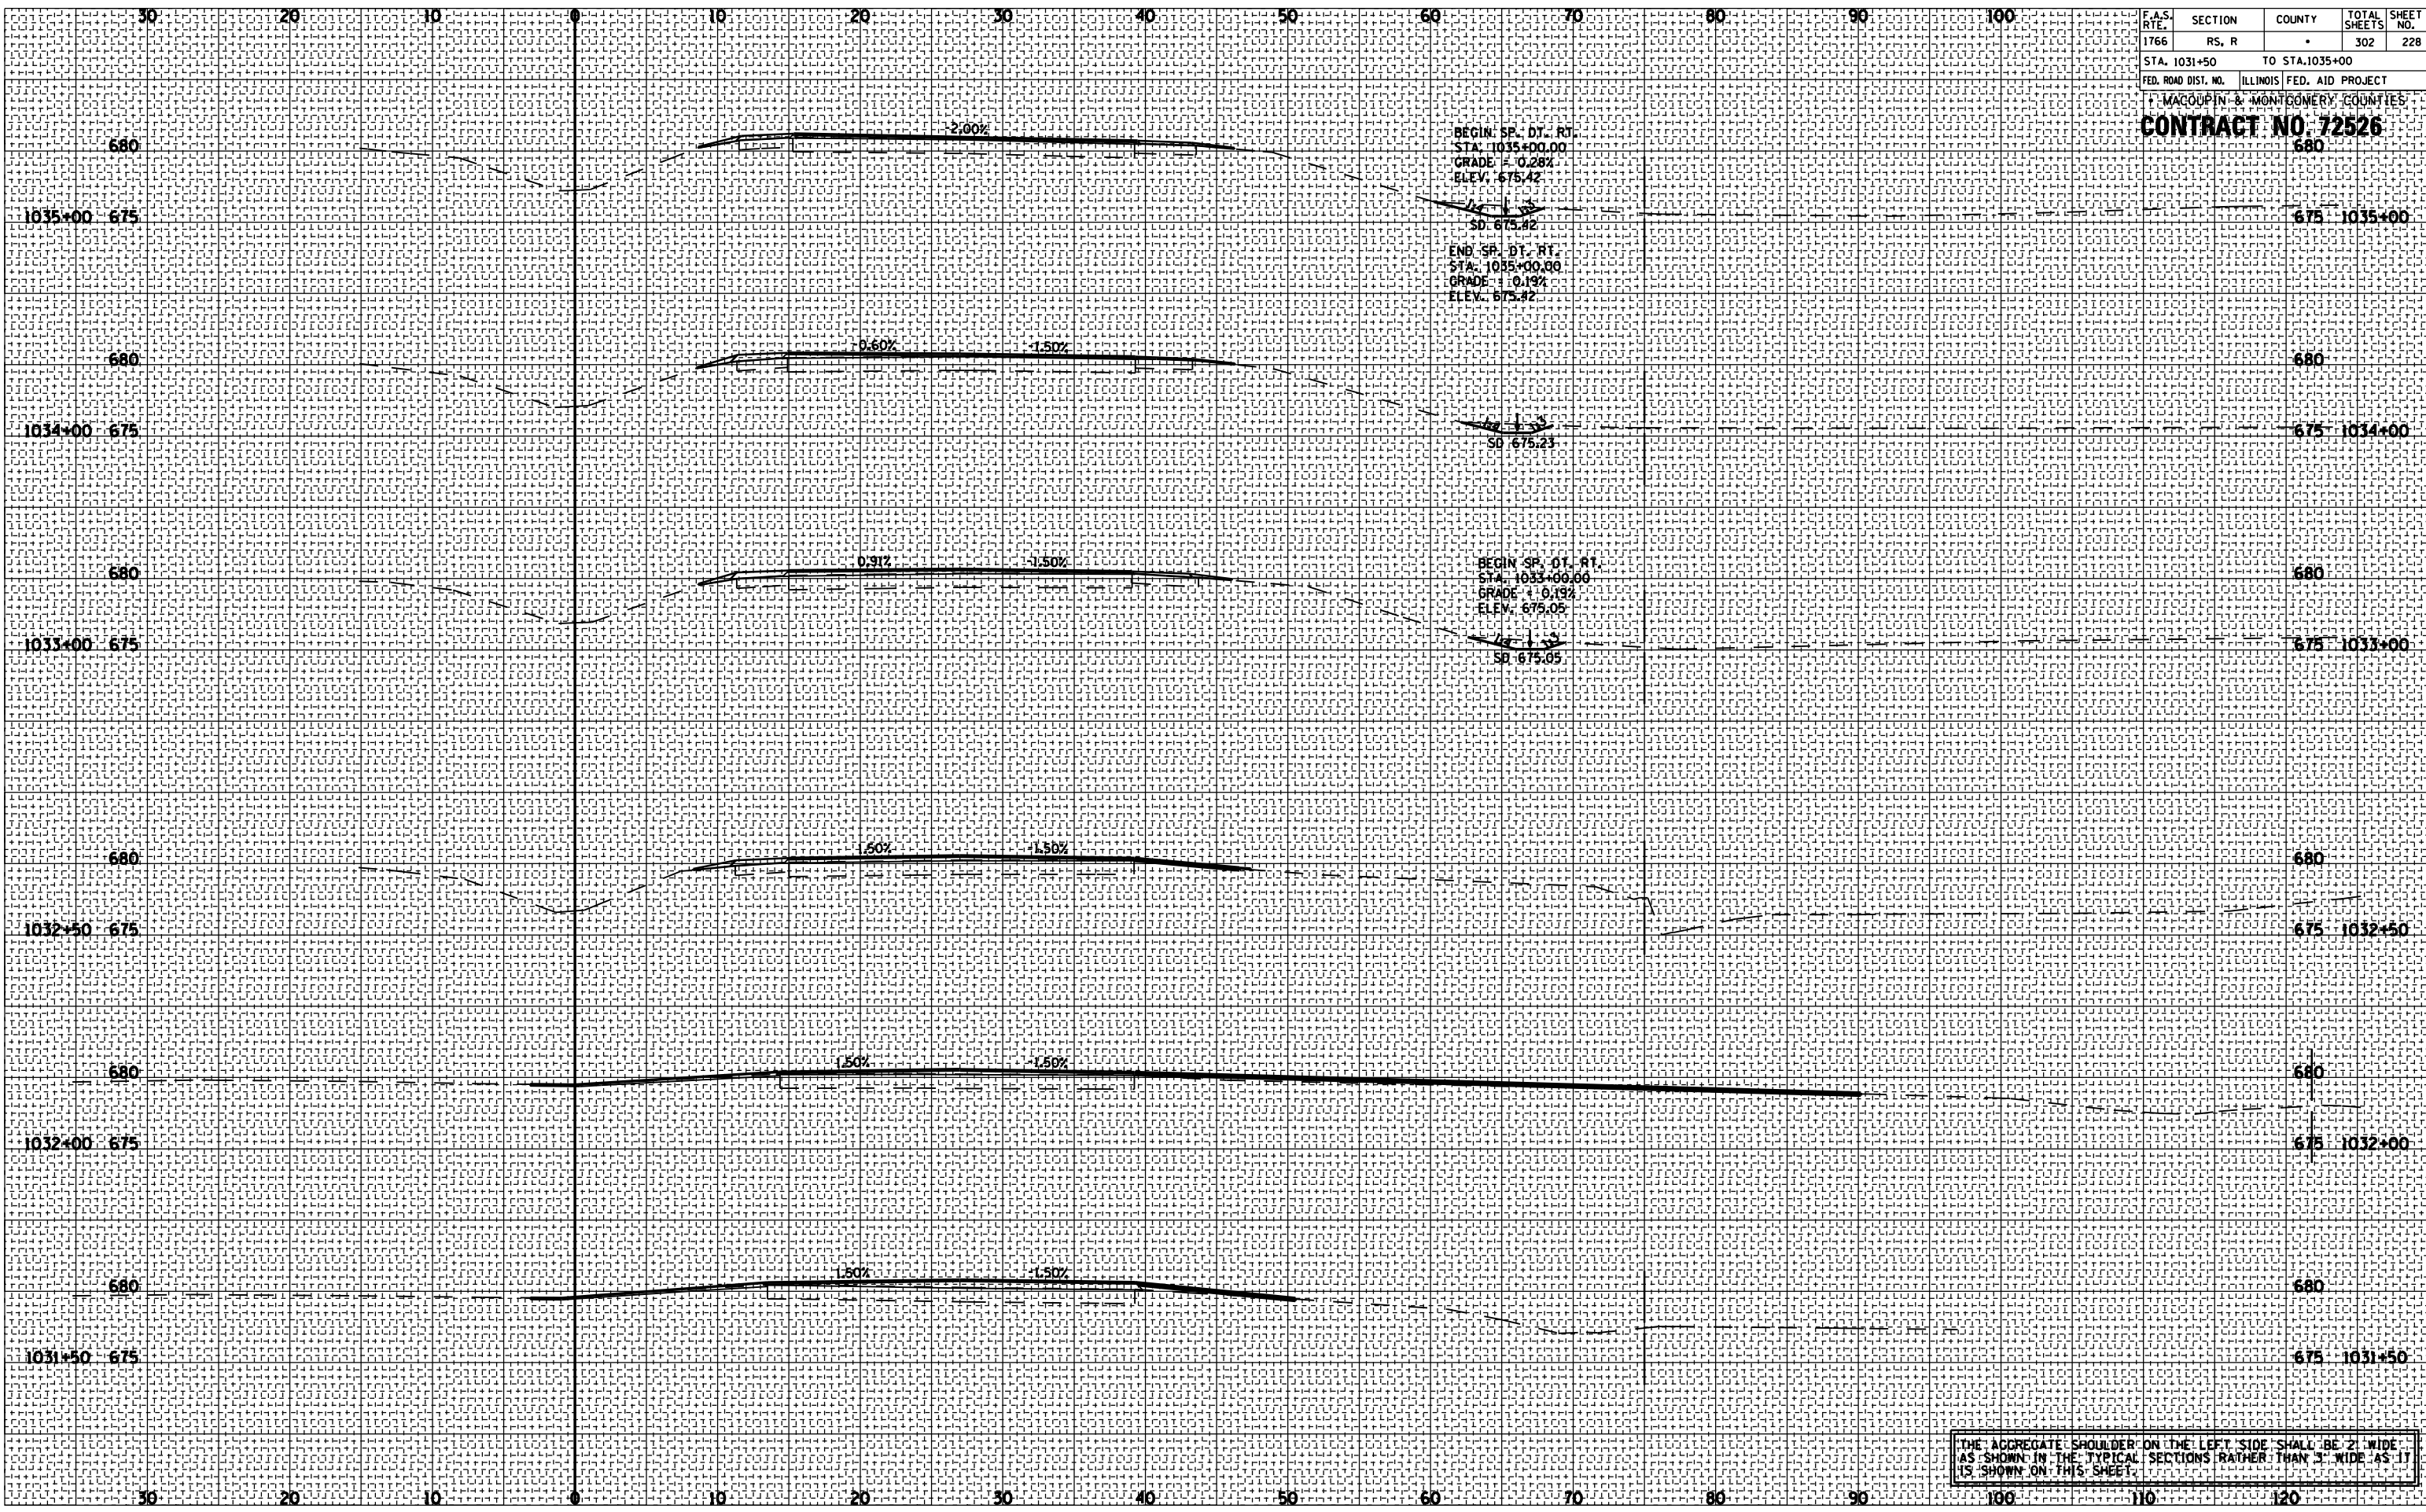

BEGIN SP. DT. RT.
 STA. 1035+00.00
 GRADE = 0.28%
 ELEV. 675.42

SD. 675.42

END SP. DT. RT.
 STA. 1035+00.00
 GRADE = 0.19%
 ELEV. 675.42

BEGIN SP. DT. RT.
 STA. 1033+00.00
 GRADE = 0.19%
 ELEV. 675.05

SD. 675.05

THE AGGREGATE SHOULDER ON THE LEFT SIDE SHALL BE 2' WIDE AS SHOWN IN THE TYPICAL SECTIONS RATHER THAN 3' WIDE AS IT IS SHOWN ON THIS SHEET.