


F.A.S. RTE.	SECTION	COUNTY	TOTAL SHEETS	SHEET NO.
1766	RS. R	*	302	273
STA. 1288+00		TO STA. 1293+00		
FED. ROAD DIST. NO.		ILLINOIS FED. AID PROJECT		
* MACOUPIN & MONTGOMERY COUNTIES				
<b>CONTRACT NO. 72526</b>				

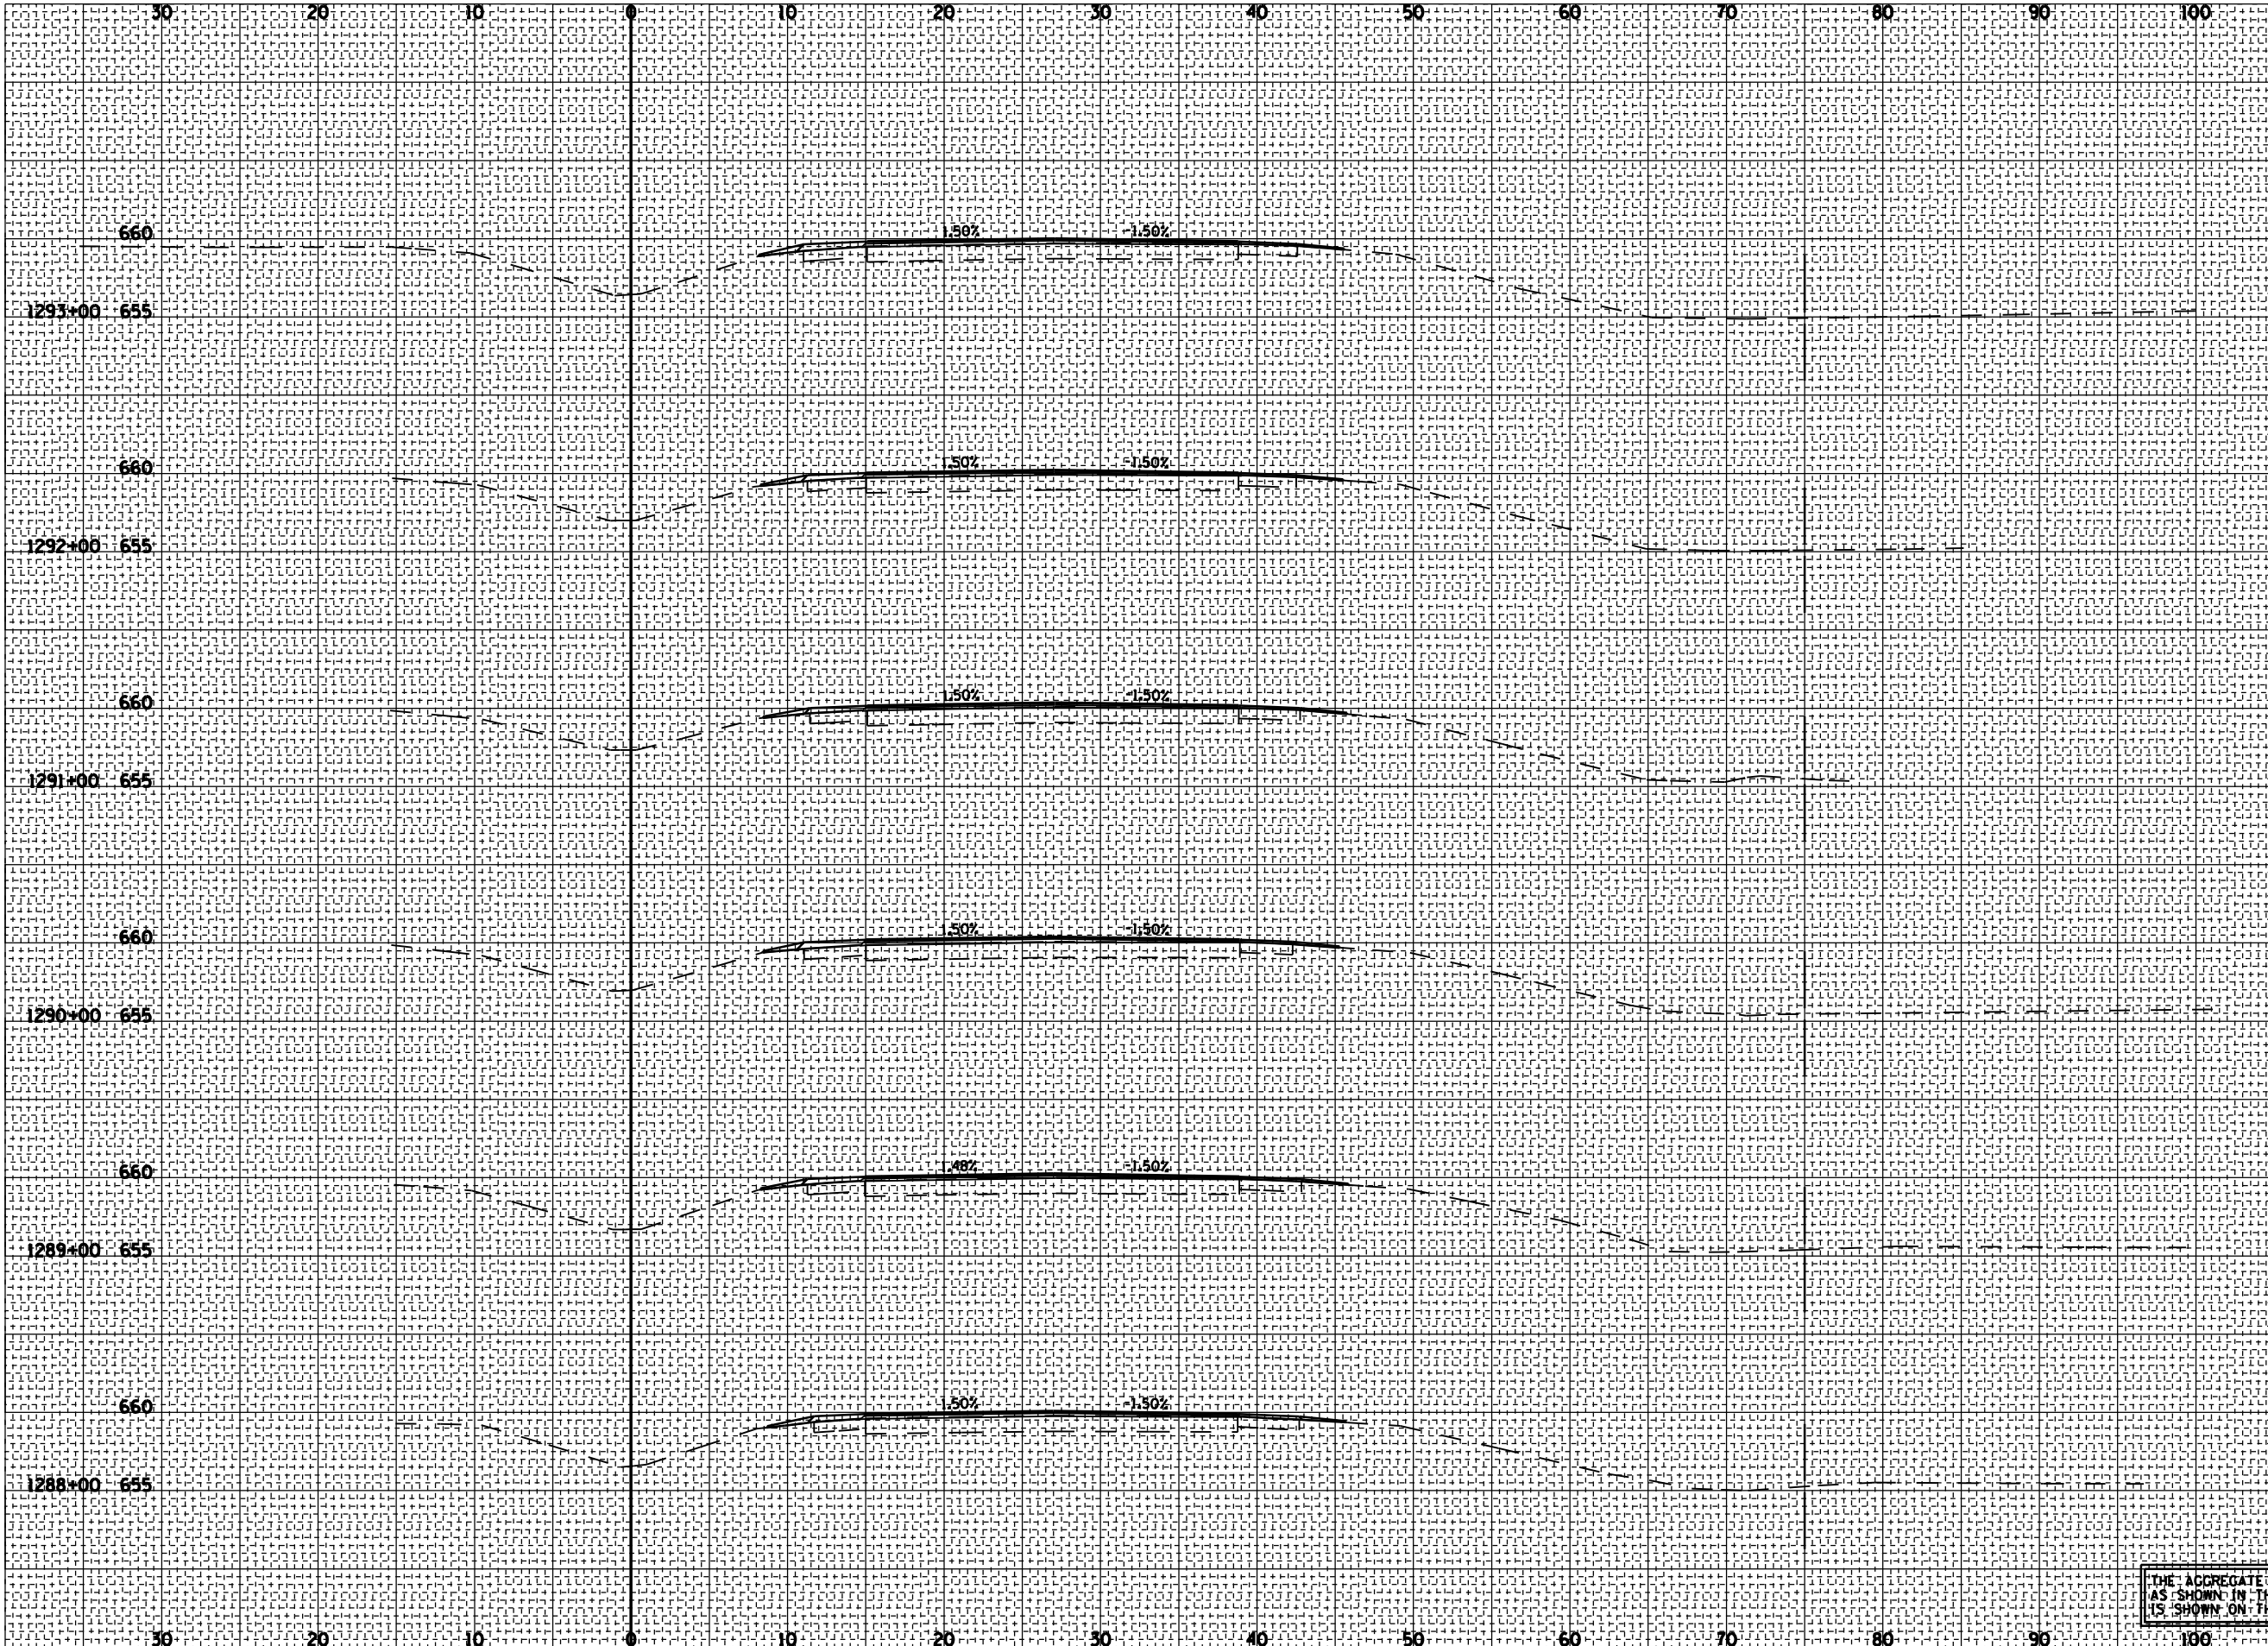

BY \_\_\_\_\_ DATE \_\_\_\_\_

FINAL SURVEY \_\_\_\_\_

SURVEYED \_\_\_\_\_

PLOTTED \_\_\_\_\_

NOTE BOOK \_\_\_\_\_

AREAS CHECKED \_\_\_\_\_

NO. \_\_\_\_\_

BY \_\_\_\_\_ DATE \_\_\_\_\_

ORIGINAL SURVEY \_\_\_\_\_

SURVEYED \_\_\_\_\_

PLOTTED \_\_\_\_\_

NOTE BOOK \_\_\_\_\_

AREAS CHECKED \_\_\_\_\_

NO. \_\_\_\_\_

THE AGGREGATE SHOULDER ON THE LEFT SIDE SHALL BE 2' WIDE AS SHOWN IN THE TYPICAL SECTIONS RATHER THAN 3' WIDE AS IT IS SHOWN ON THIS SHEET.