


BY _____ DATE _____
 SURVEYED _____
 PLOTTED _____
 NOTE BOOK _____
 AREAS CHECKED _____

BY _____ DATE _____
 SURVEYED _____
 PLOTTED _____
 NOTE BOOK _____
 AREAS CHECKED _____

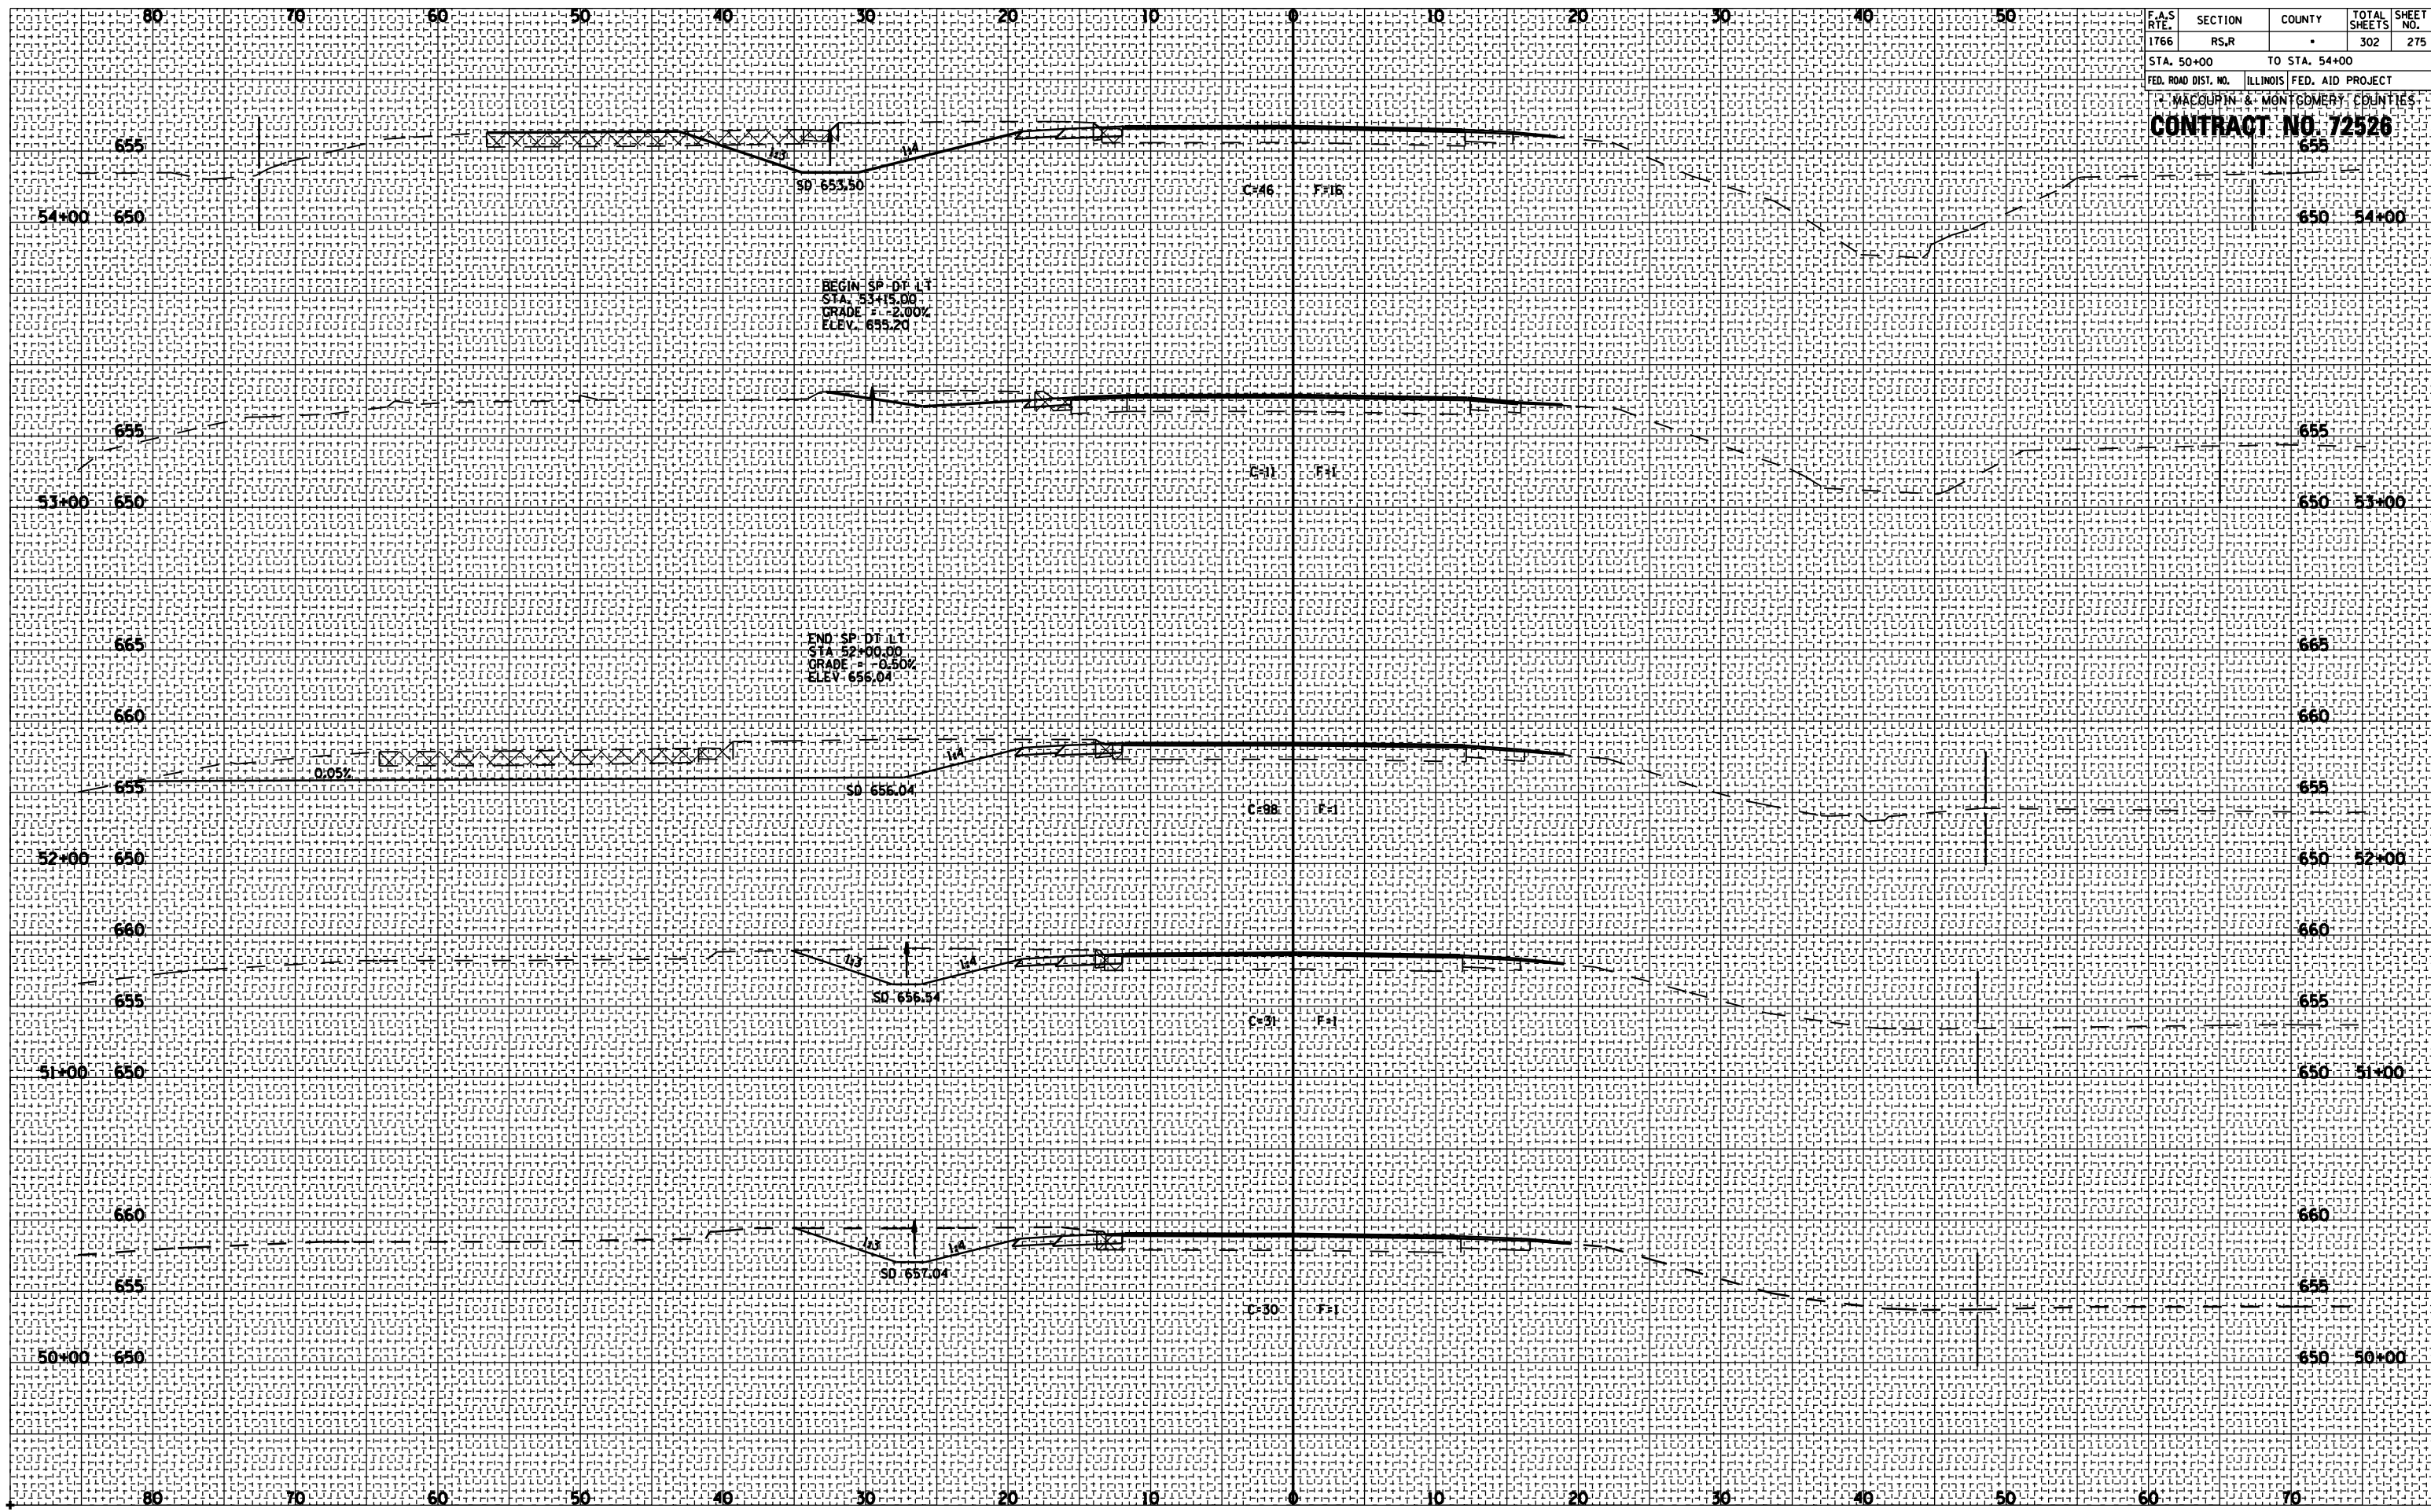

| F.A.S. RTE. | SECTION | COUNTY | TOTAL SHEETS | SHEET NO. |
|-------------|---------|--------|--------------|-----------|
| 1766 | RS,R | * | 302 | 275 |

STA. 50+00 TO STA. 54+00
 FED. ROAD DIST. NO. ILLINOIS FED. AID PROJECT
 MACOURN & MONTGOMERY COUNTIES
CONTRACT NO. 72526