


BY _____ DATE _____
 SURVEYED _____
 PLOTTED _____
 NOTE BOOK _____
 AREAS CHECKED _____
 NO. _____

BY _____ DATE _____
 SURVEYED _____
 PLOTTED _____
 NOTE BOOK _____
 AREAS CHECKED _____
 NO. _____

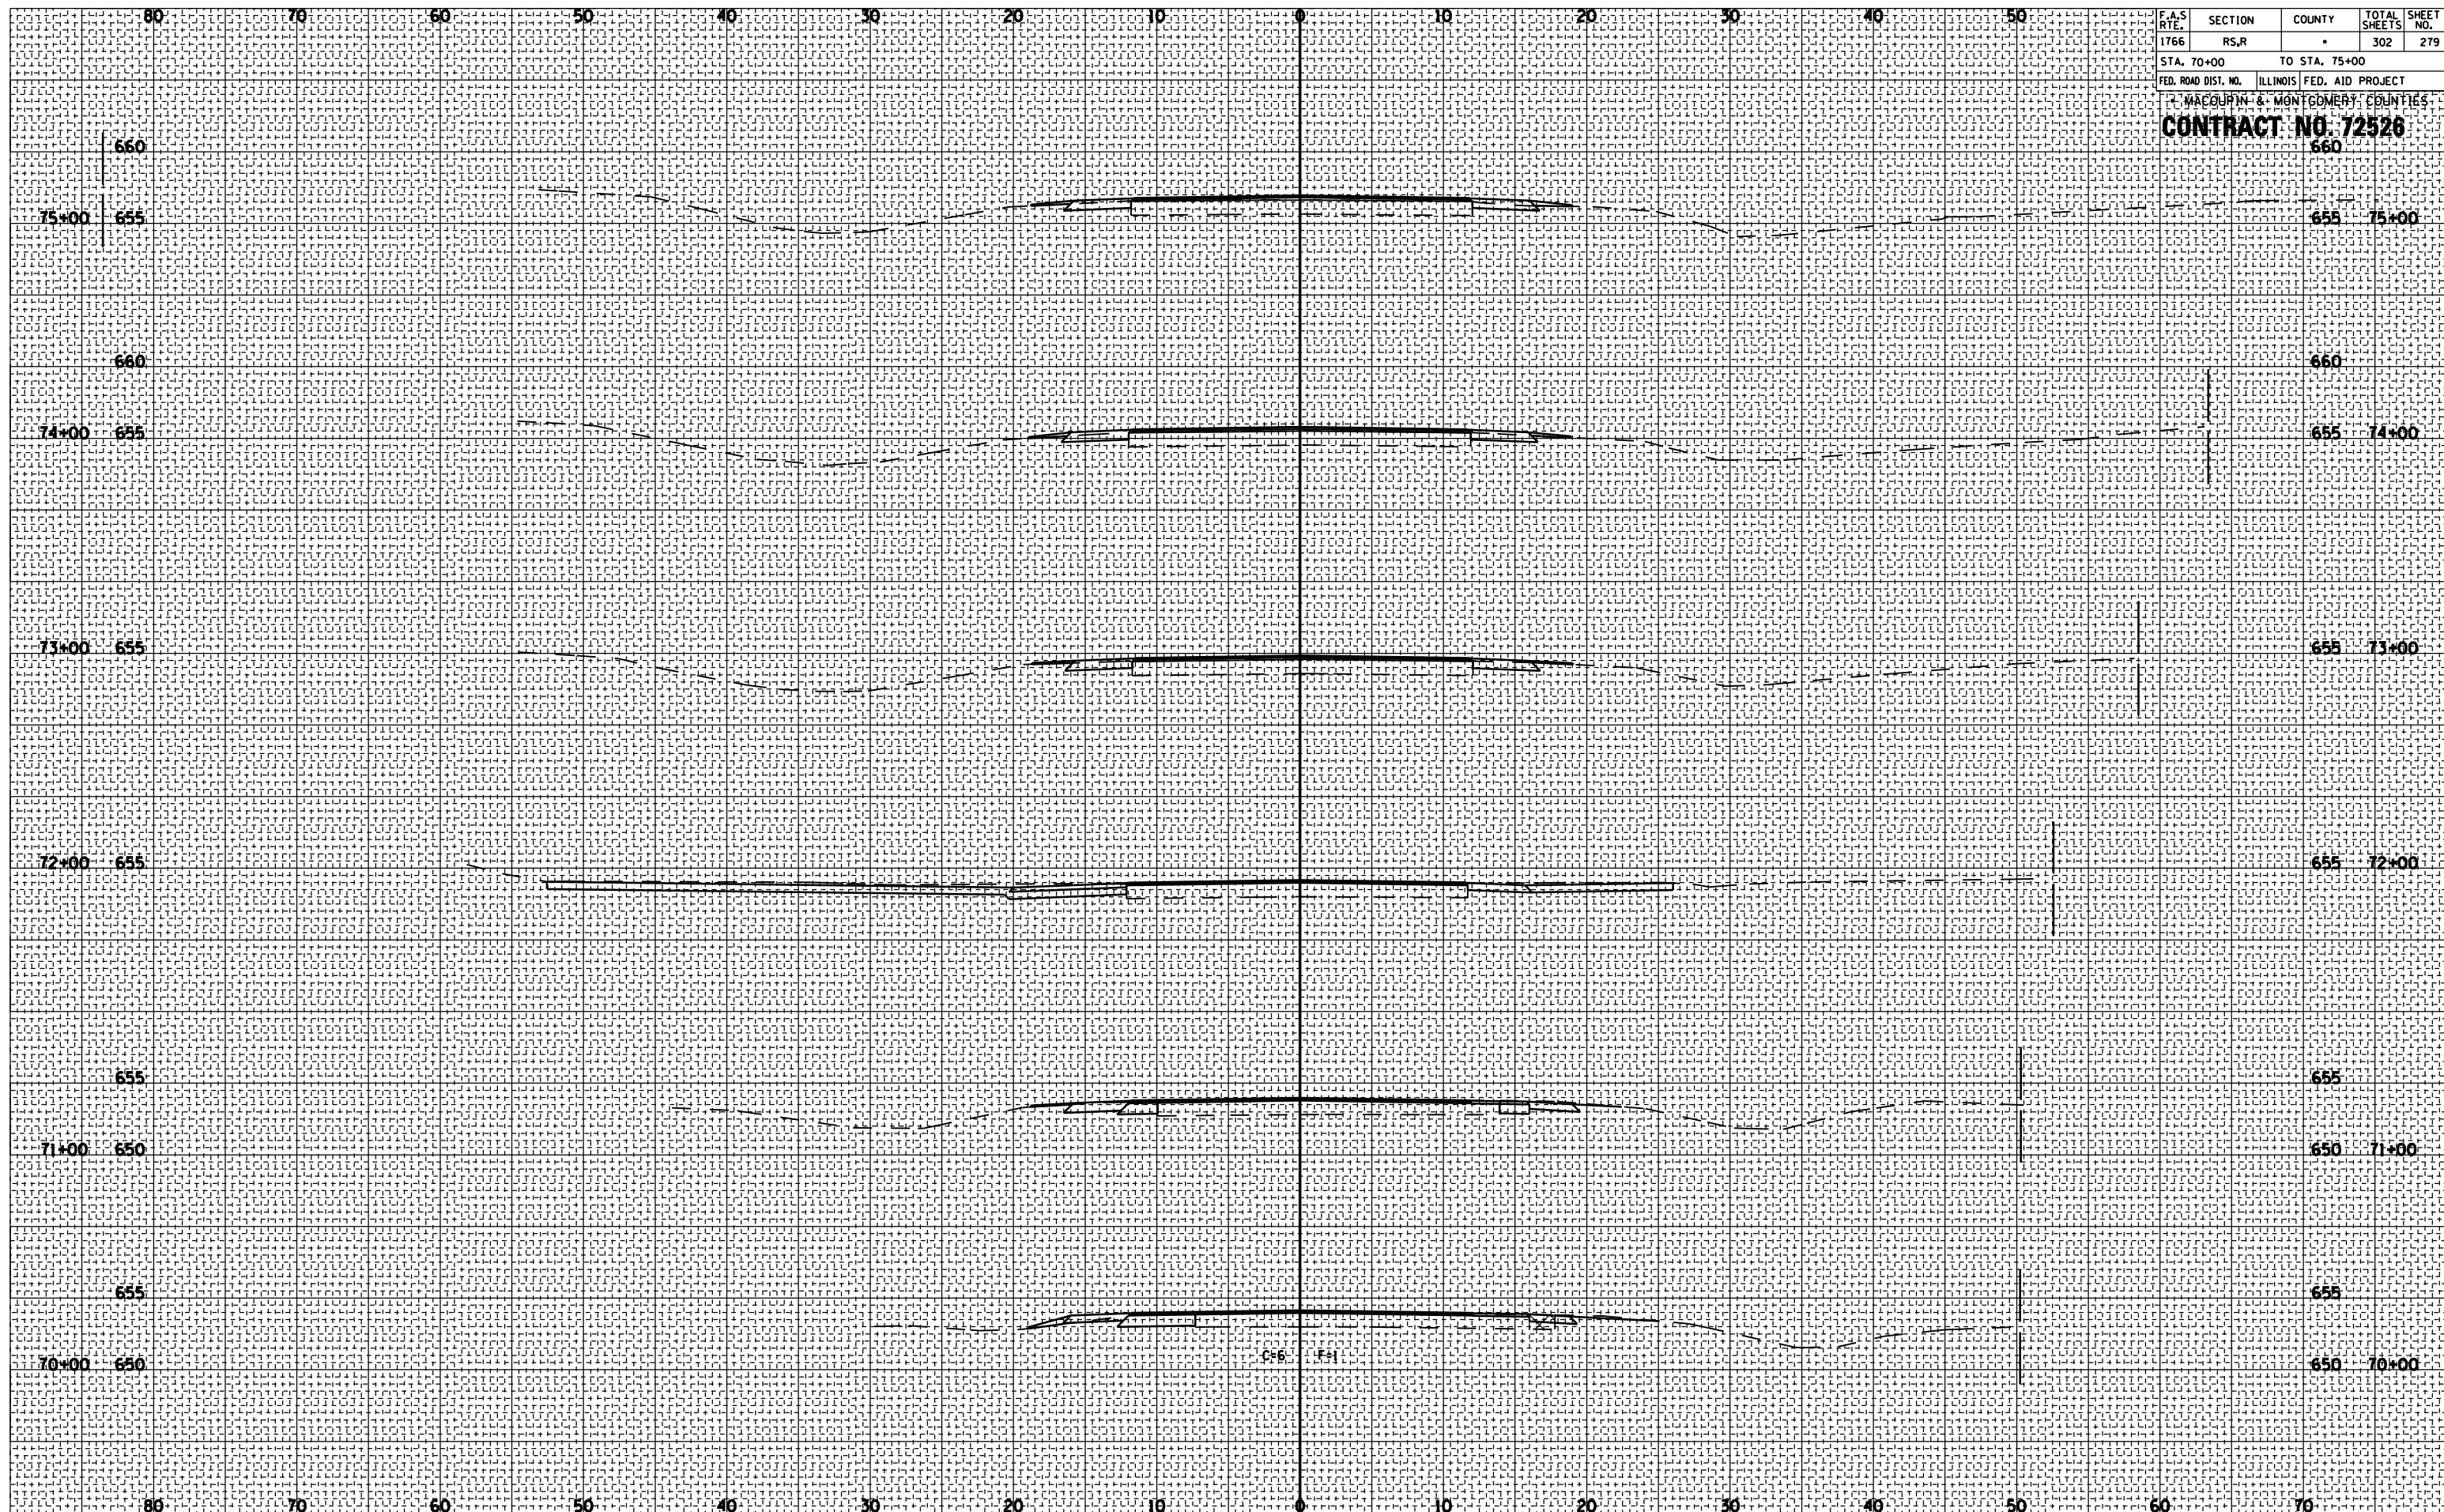

F.A.S. RTE.	SECTION	COUNTY	TOTAL SHEETS	SHEET NO.
1766	RS,R	.	302	279
STA. 70+00		TO STA. 75+00		
FED. ROAD DIST. NO.		ILLINOIS FED. AID PROJECT		
MACOURN & MONTGOMERY COUNTIES				
CONTRACT NO. 72526				
660				