


ORIGINAL SURVEY
 SURVEYED _____
 PLOTTED _____
 NOTE BOOK _____
 AREAS CHECKED _____
 NO. _____

ORIGINAL SURVEY
 SURVEYED _____
 PLOTTED _____
 NOTE BOOK _____
 AREAS CHECKED _____
 NO. _____

BY _____
 DATE _____

BY _____
 DATE _____

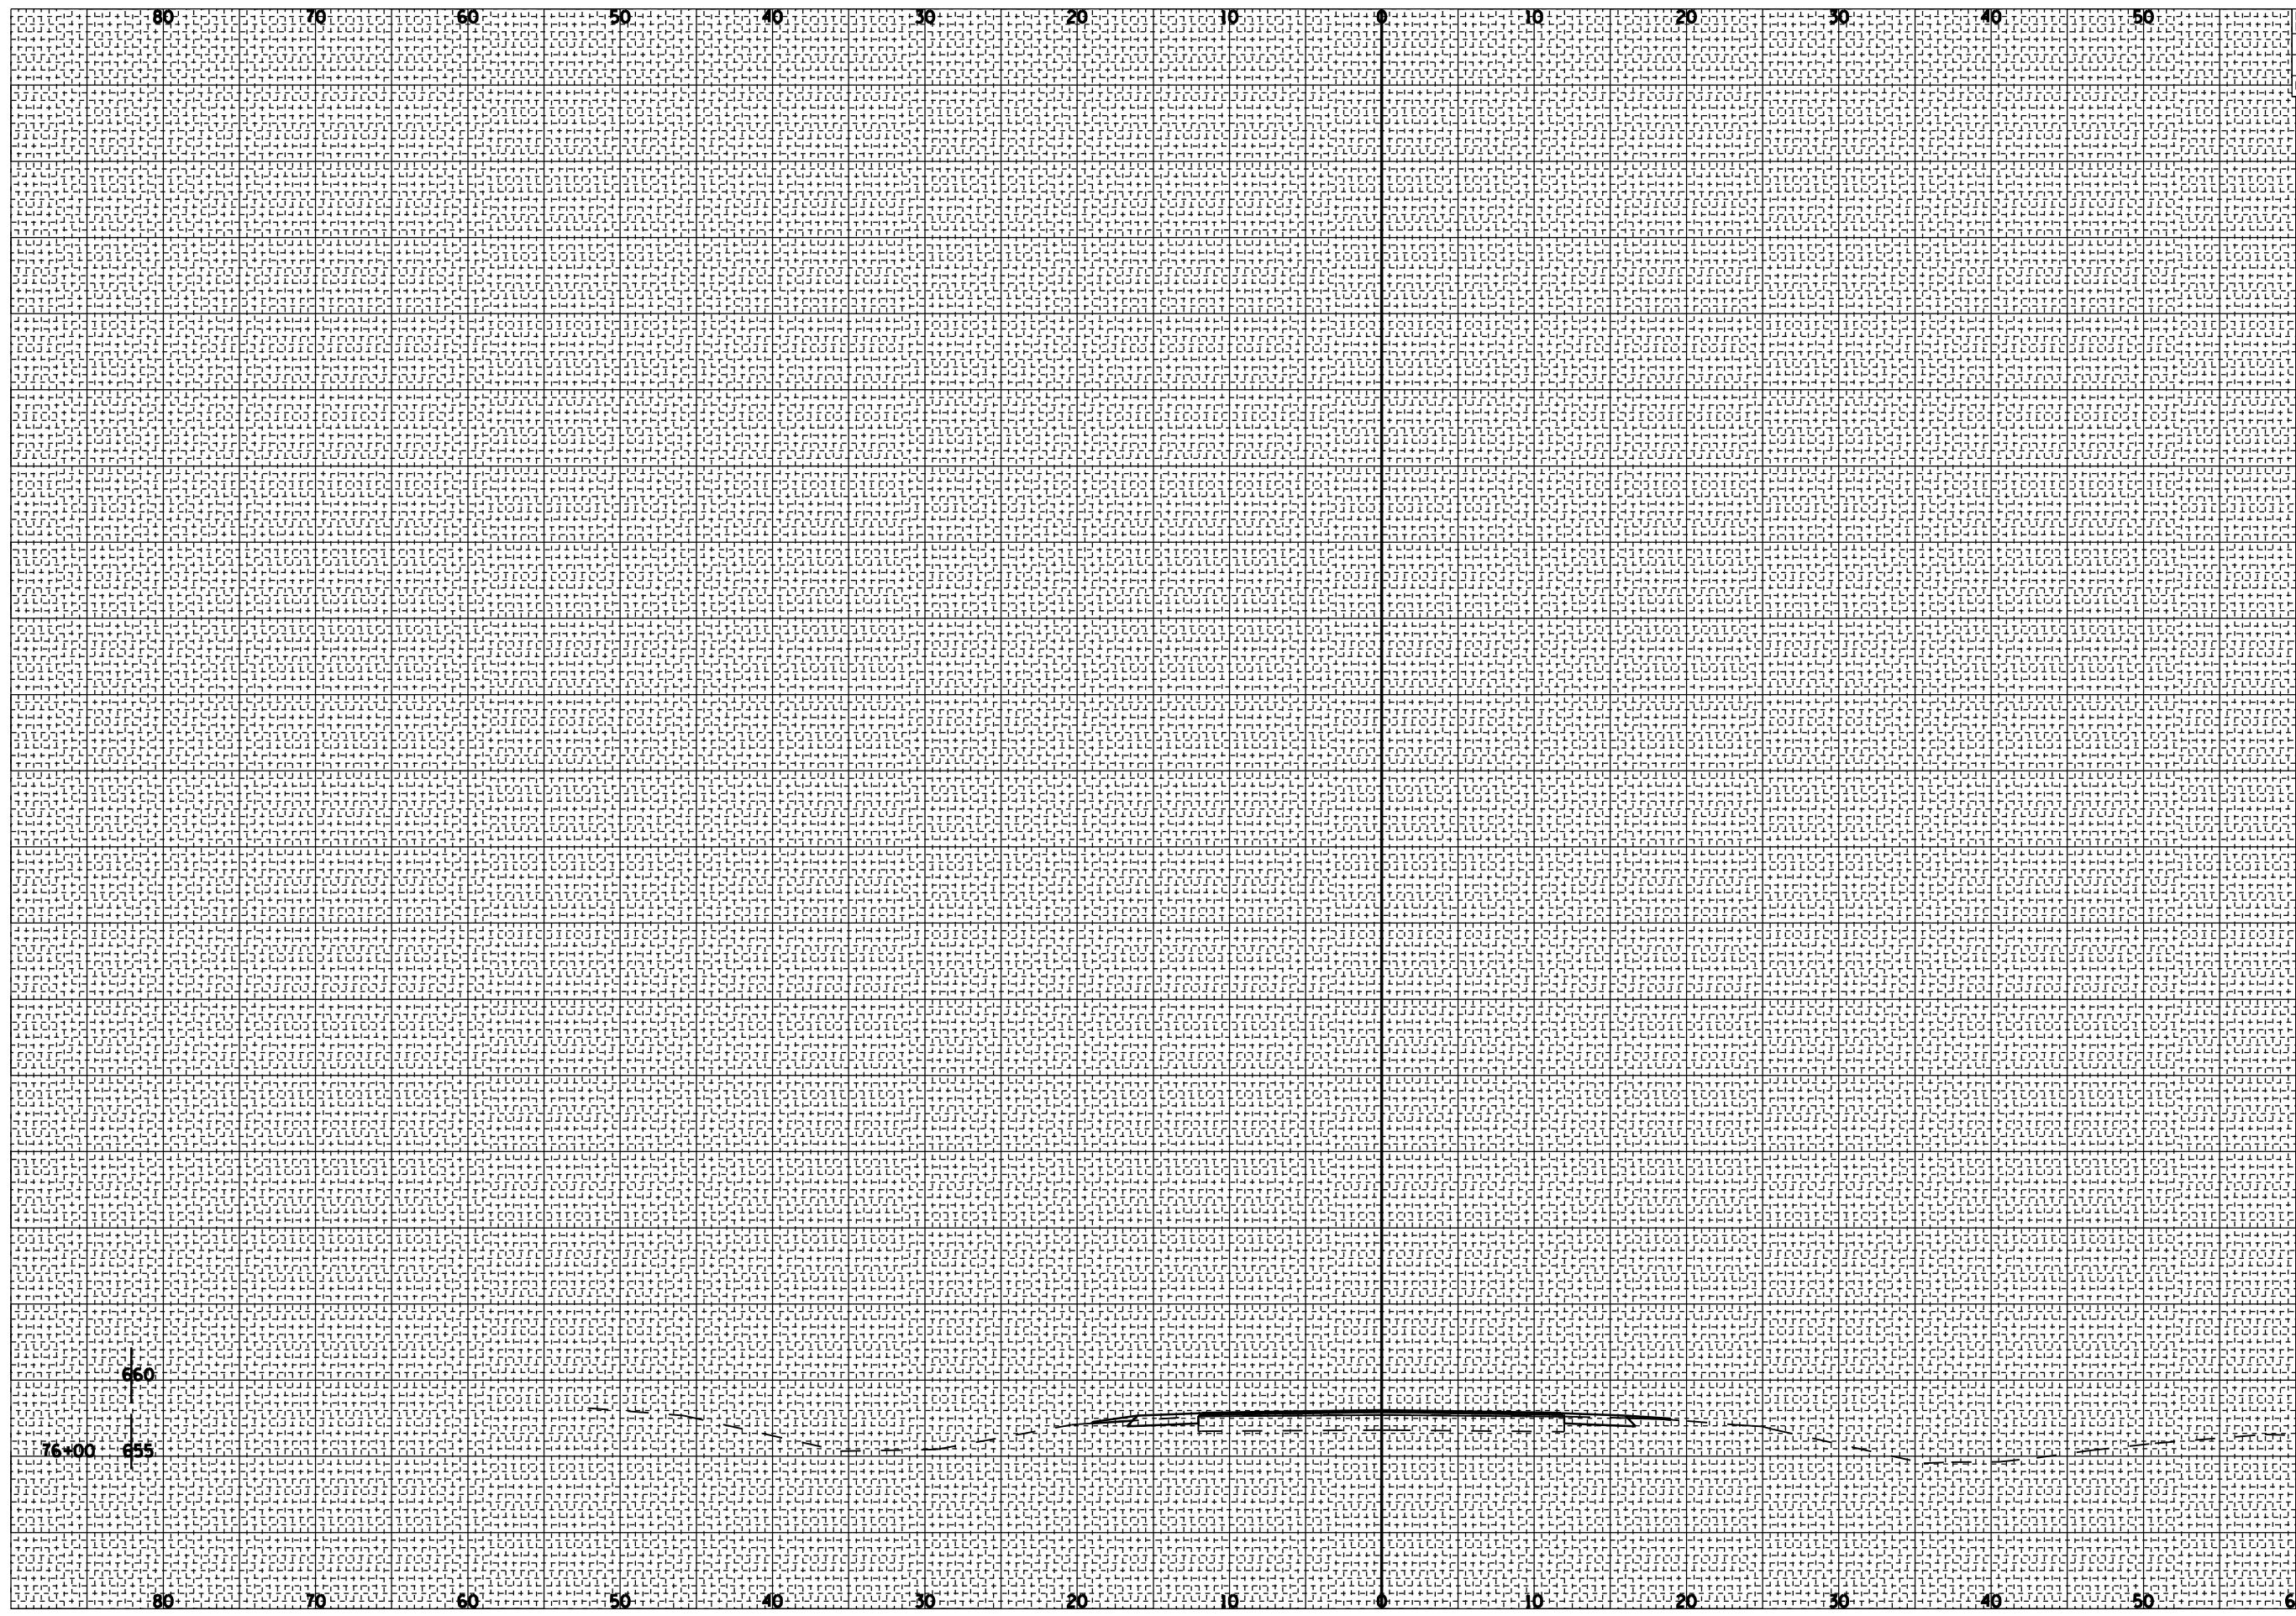

F.A.S. RTE.	SECTION	COUNTY	TOTAL SHEETS	SHEET NO.
1766	RS,R	*	302	280
STA. 76+00		TO STA. 76+00		
FED. ROAD DIST. NO.		ILLINOIS FED. AID PROJECT		
MACOURN & MONTGOMERY COUNTIES				
CONTRACT NO. 72526				