


F.A.S. RTE.	SECTION	COUNTY	TOTAL SHEETS	SHEET NO.
728	RS,R		302	298
STA. 115+00		TO STA. 116+50		
FED. ROAD DIST. NO.		ILLINOIS FED. AID PROJECT		
MACGONIGAN & MONTGOMERY COUNTIES				
<b>CONTRACT NO. 72526</b>				
		655 116+50		

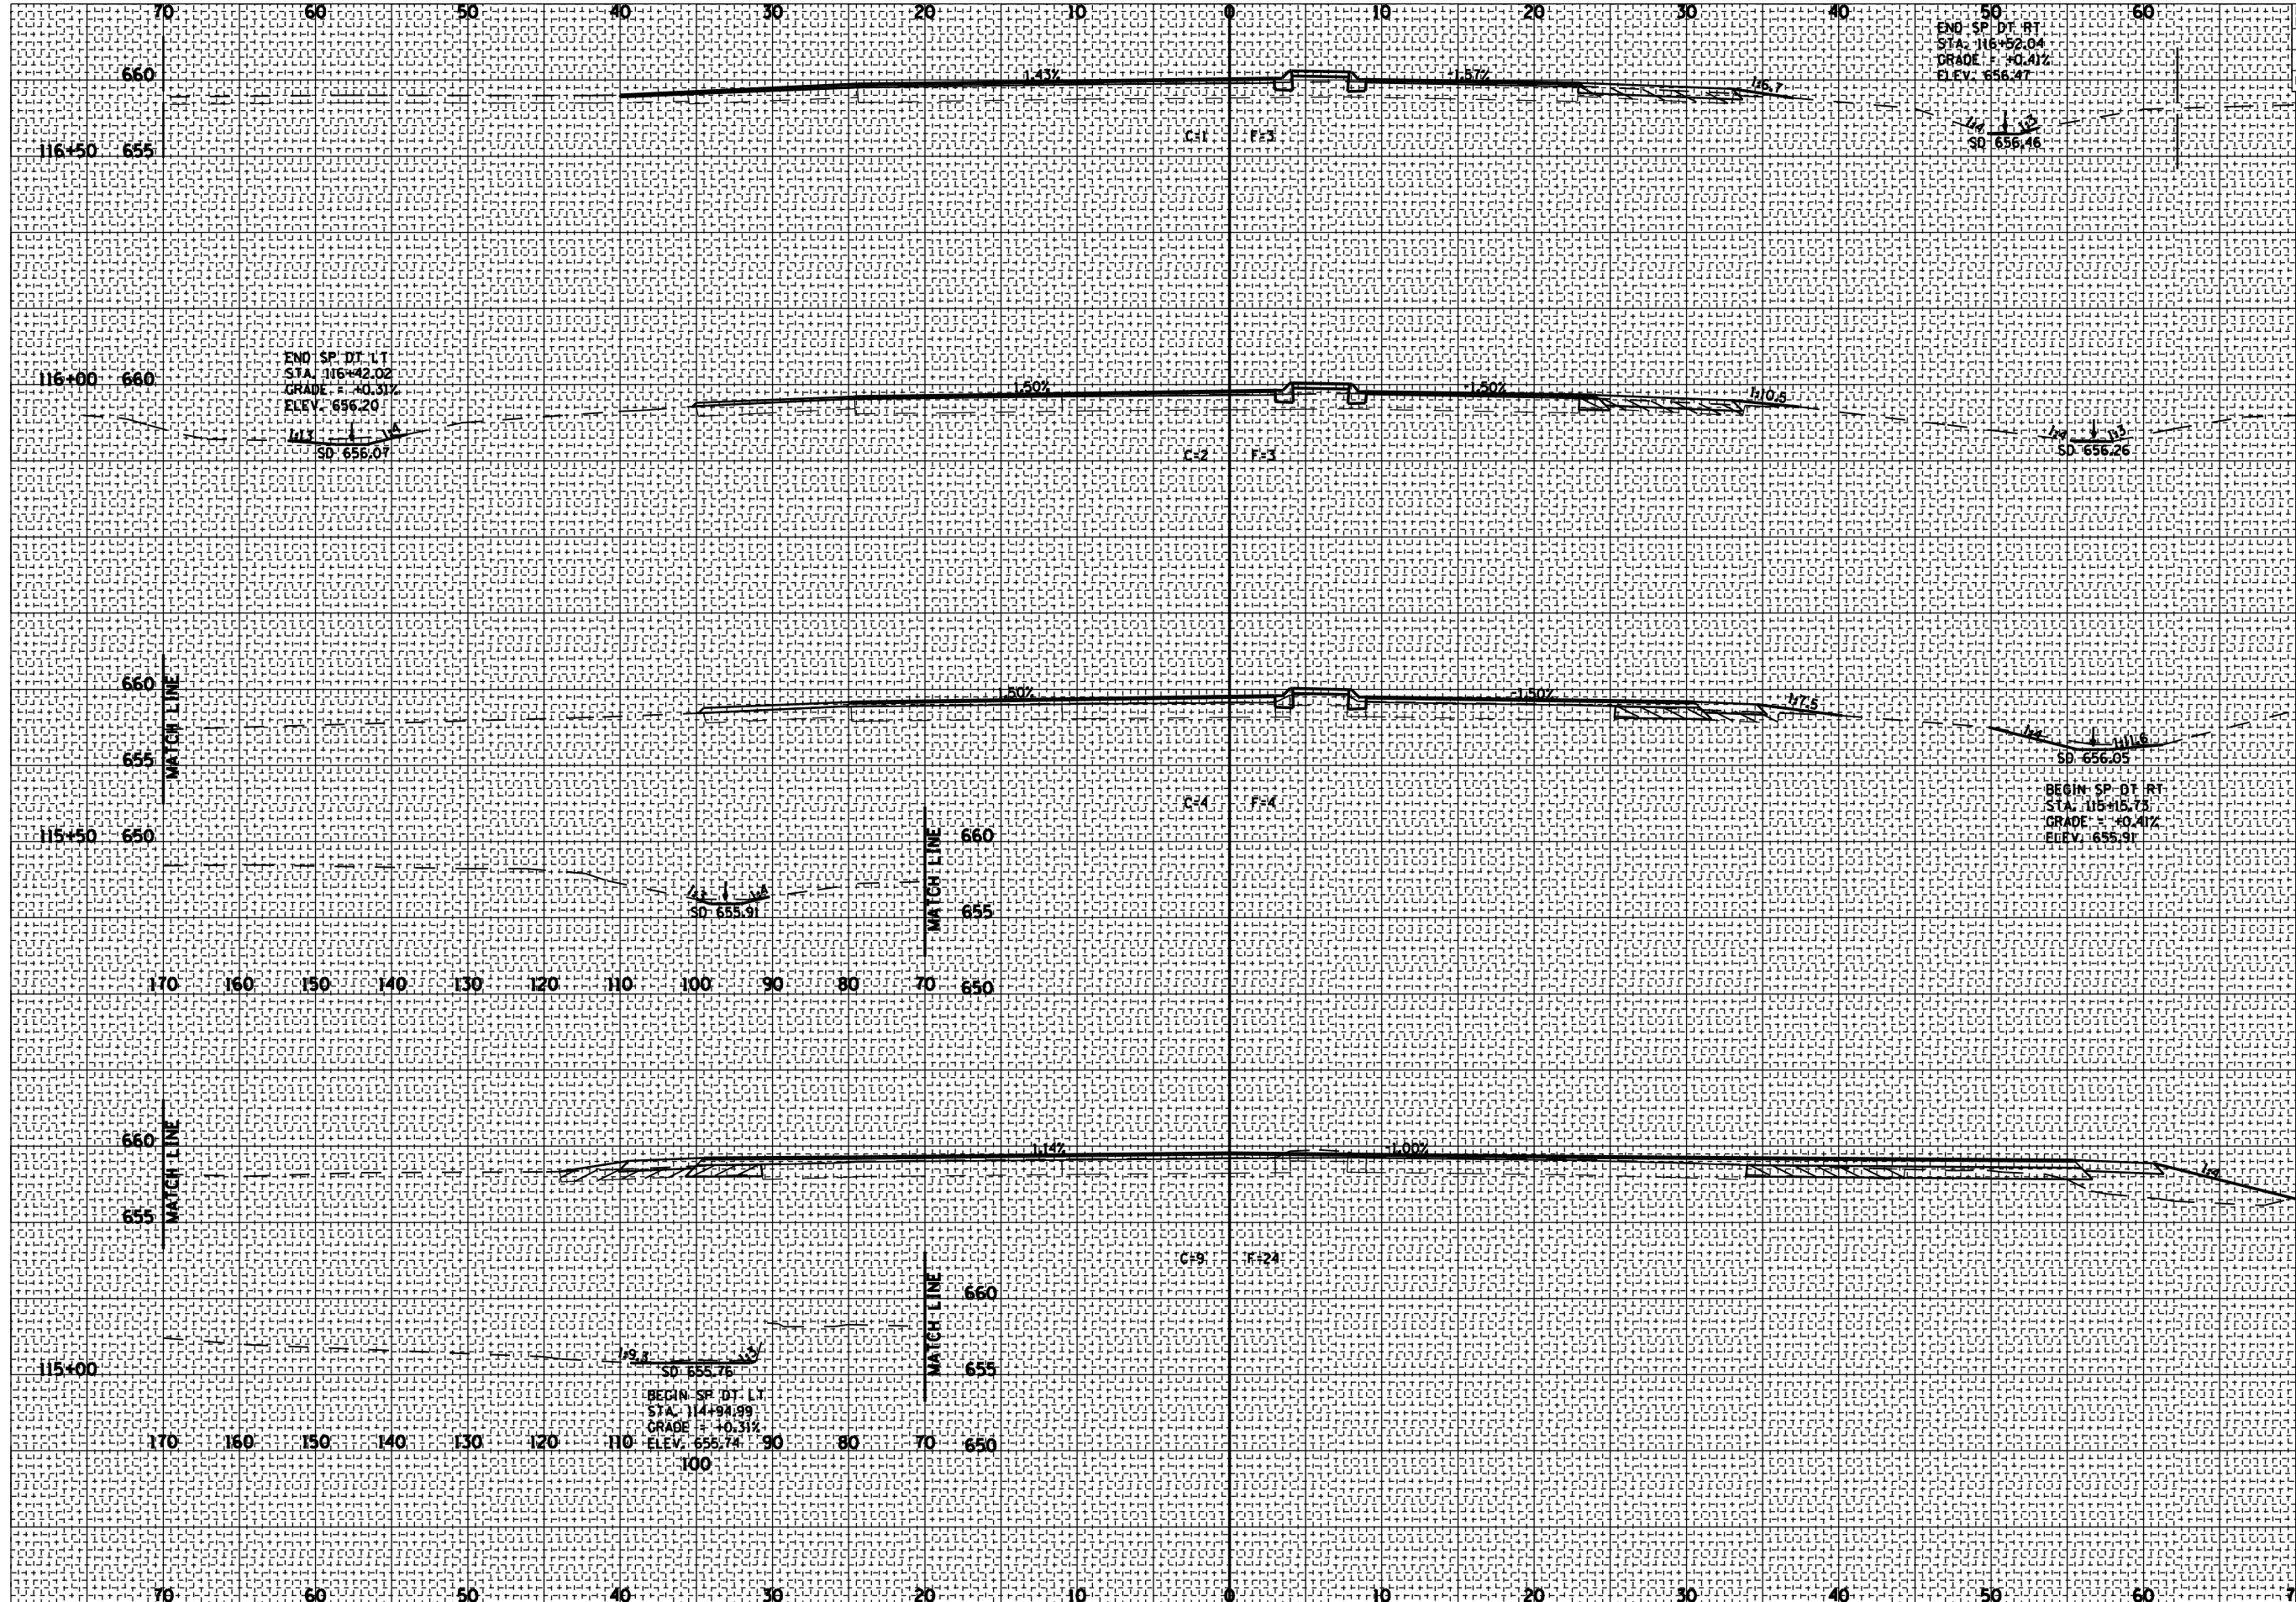

BY	DATE

FINAL SURVEY	SURVEYED
NOTE BOOK	PLOTTED
NO.	AREAS CHECKED

BY	DATE

ORIGINAL SURVEY	SURVEYED
NOTE BOOK	PLOTTED
NO.	AREAS CHECKED