


F.A.P. RTE.	SECTION	COUNTY	TOTAL SHEETS	SHEET NO.
315	34-4	HANCOCK	452	37

FED. ROAD DIST. NO. ILLINOIS FED. AID PROJECT

D-98-591-02
CONTRACT NO. 72680

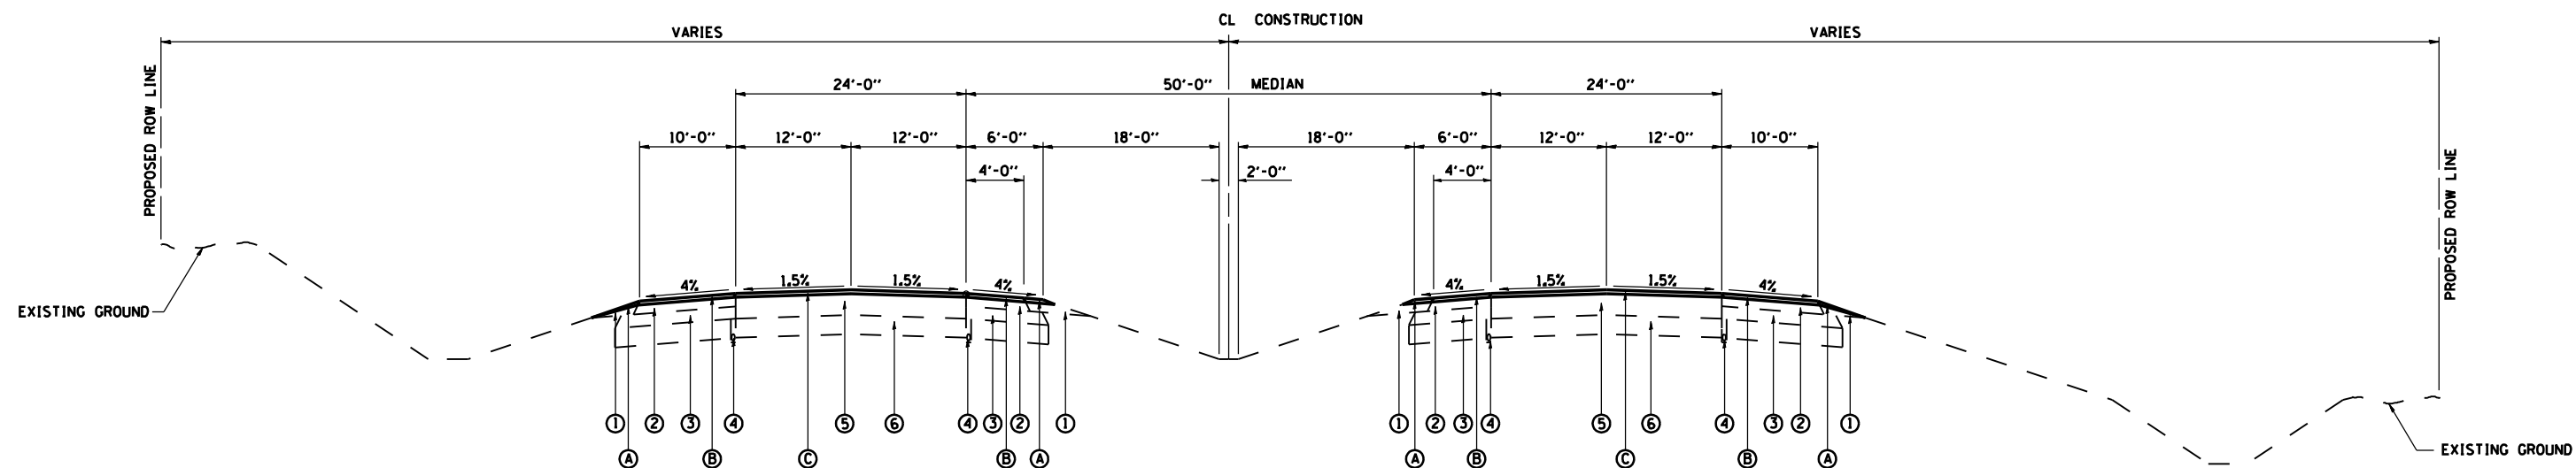

PROPOSED TYPICAL TANGENT SECTION

PAVING

STA 901+00.00 TO STA 927+00.00 WBL
 STA 894+00.00 TO STA 936+00.00 EBL

LEGEND

- ① EXISTING AGGREGATE SHOULDER
- ② EXISTING BITUMINOUS SHOULDER SUPERPAVE, 8" WITH RUMBLE STRIP
- ③ EXISTING SUB-BASE GRANULAR MATERIAL
- ④ EXISTING PIPE UNDERDRAINS
- ⑤ EXISTING BITUMINOUS CONCRETE PAVEMENT (FULL DEPTH)
- ⑥ EXISTING PROCESSING MODIFIED SOIL, 12"
- Ⓐ PROPOSED AGGREGATE SHOULDER, TYPE B
- Ⓑ PROPOSED BITUMINOUS SHOULDER, 2" WITH RUMBLE STRIP
- Ⓒ PROPOSED POLYMERIZED BITUMINOUS CONCRETE SURFACE COURSE, SUPERPAVE, MIX "D", N70, 2"

REVISIONS	
NAME	DATE

ILLINOIS DEPARTMENT OF TRANSPORTATION

**PROPOSED FAP ROUTE 315
 TYPICAL SECTION**

DATE 1/31/06
 DRAWN BY JCG
 CHECKED BY JRB