
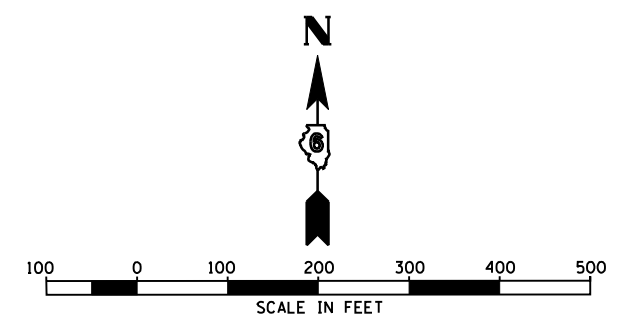


F.A.P. RTE.	SECTION	COUNTY	TOTAL SHEETS	SHEET NO.
315	34-4	HANCOCK	452	43
STA. 885+19.11		TO STA. 930+00.00		
FED. ROAD DIST. NO.		ILLINOIS	FED. AID PROJECT	

D-86-891-02
CONTRACT NO. 72680

PROP. CURVE B1
 PI STA. = 921+68.48
 $\Delta = 6^\circ 08' 10''$ (RT)
 $D = 0^\circ 23' 20''$
 $R = 14,733.20'$
 $T = 789.68'$
 $L = 1,577.86'$
 $E = 21.15'$
 $e = \text{NORMAL CROWN}$
 $T.R. = \text{N/A}$
 $S.E. \text{ RUN} = \text{N/A}$
 $P.C. \text{ STA.} = 913+78.79$
 $P.T. \text{ STA.} = 929+56.65$

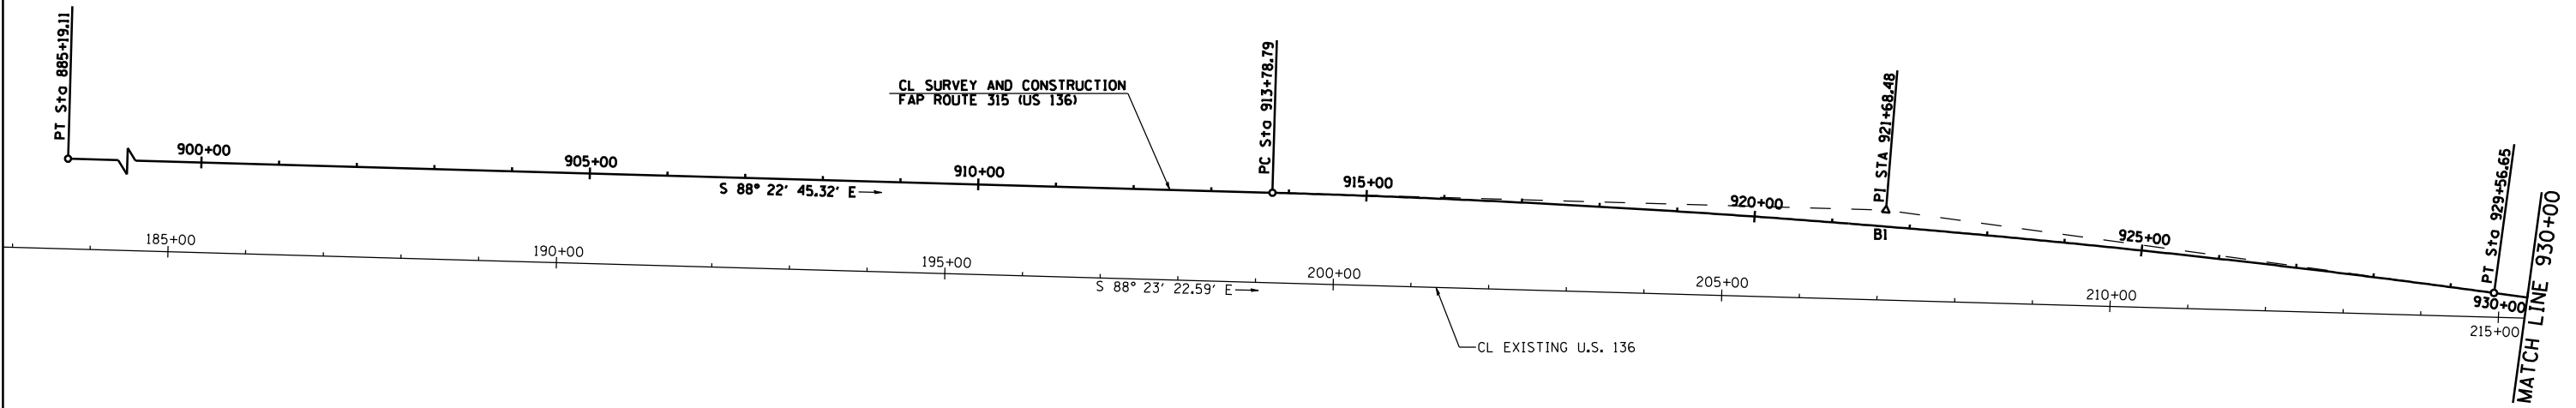

REVISIONS	
NAME	DATE

ILLINOIS DEPARTMENT OF TRANSPORTATION
**FAP ROUTE 315
 ALIGNMENT LAYOUT
 STA 885+19.11 TO STA 930+00**
 SCALE: 1" = 100'-0"
 DATE 1/31/06
 DRAWN BY JCG
 CHECKED BY JRB