
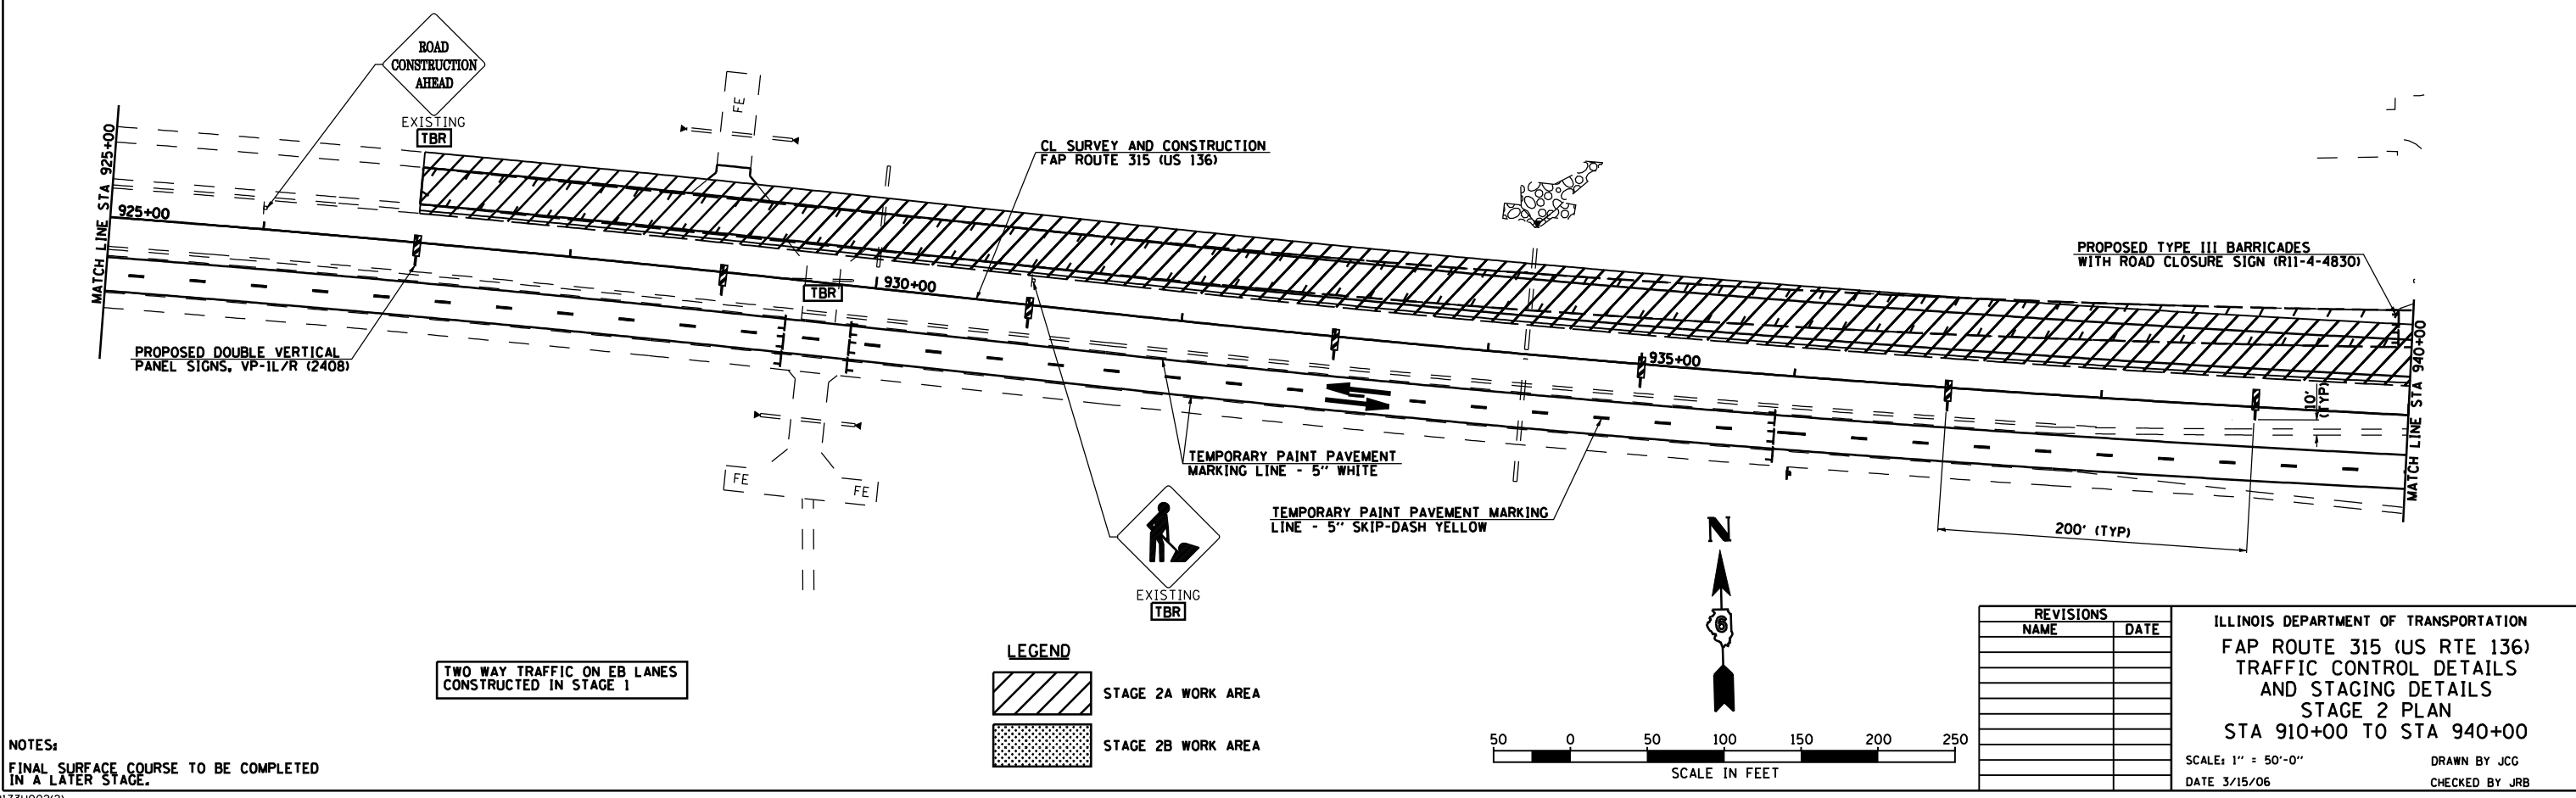


F.A.P. RTE.	SECTION	COUNTY	TOTAL SHEETS	SHEET NO.
315	34-4	HANCOCK	452	75
STA. 910+00		TO STA. 940+00		
FED. ROAD DIST. NO.		ILLINOIS FED. AID PROJECT		

D-96-991-02  
**CONTRACT NO. 72680**

**136 WEST 94 NORTH**  
**Carthage Keokuk**  
1 MILE  
EXISTING TO REMAIN

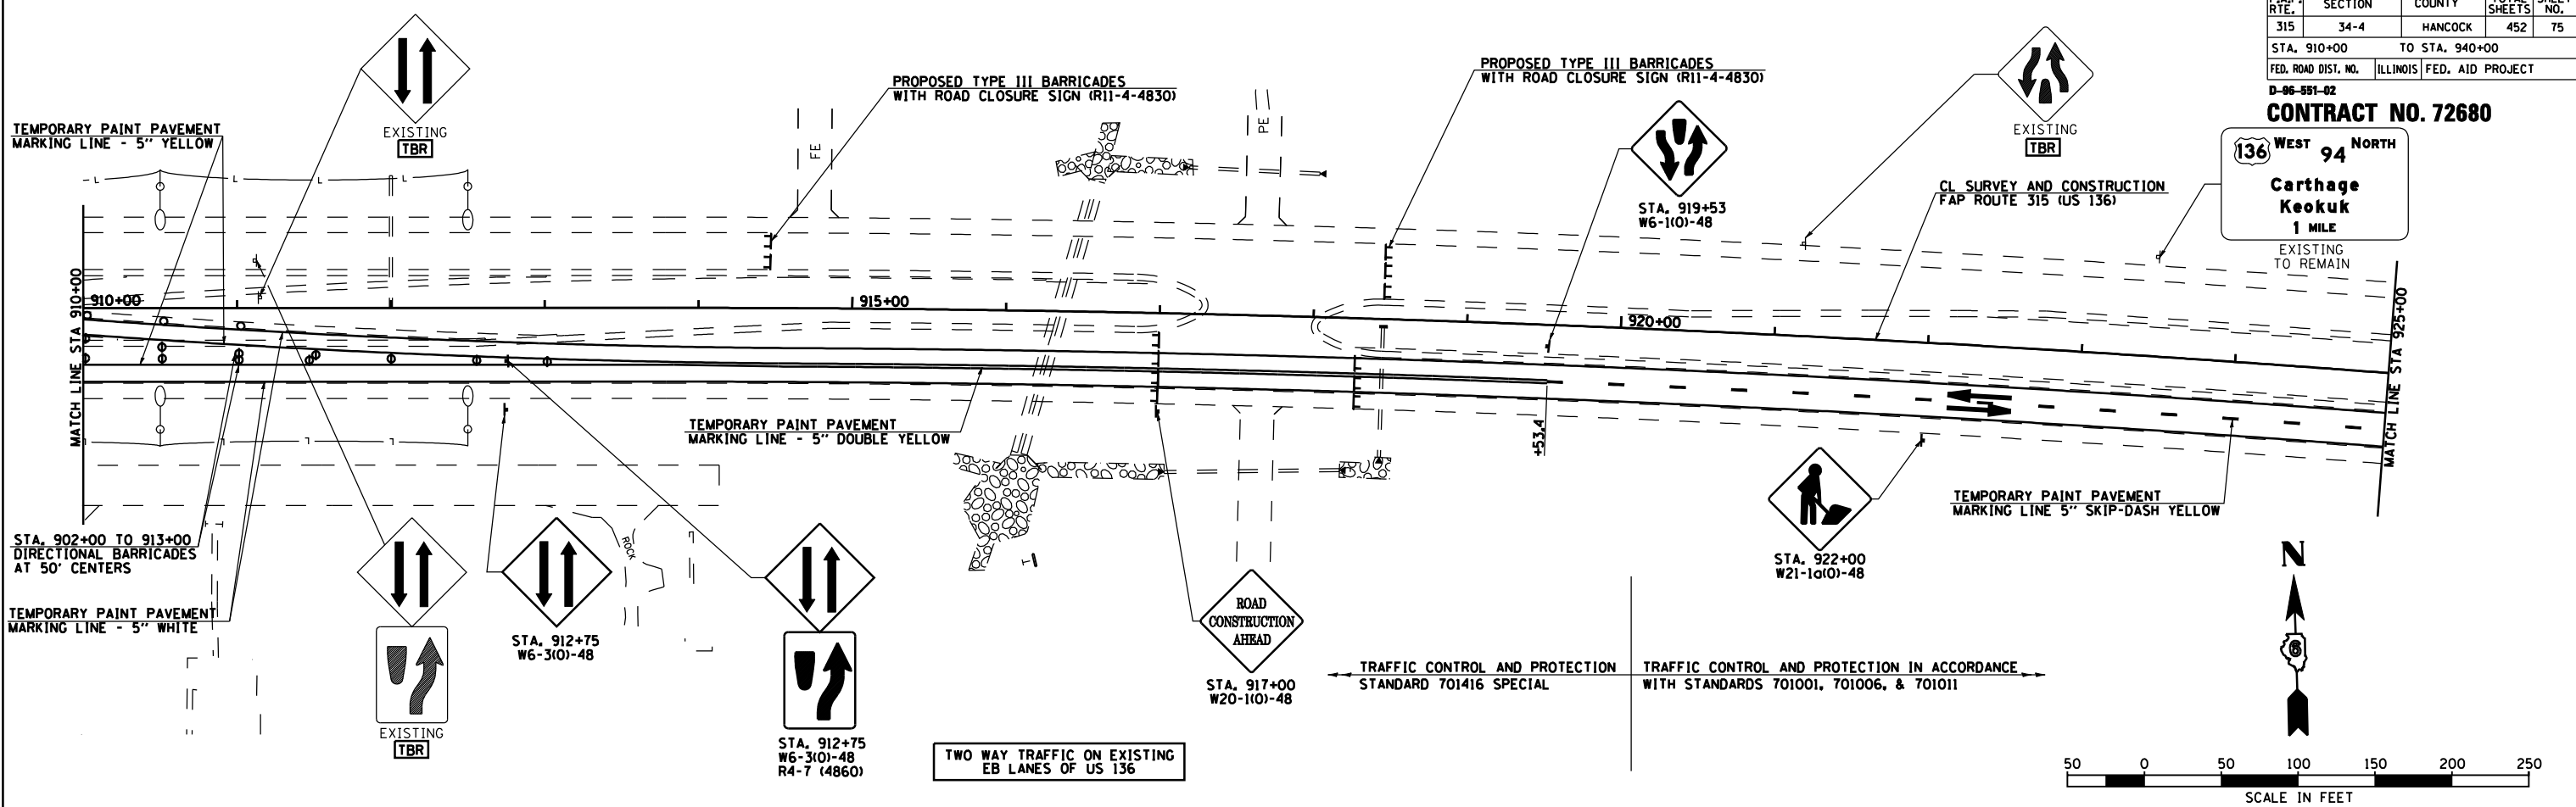

**NOTES:**  
FINAL SURFACE COURSE TO BE COMPLETED IN A LATER STAGE.

TWO WAY TRAFFIC ON EB LANES CONSTRUCTED IN STAGE 1

TWO WAY TRAFFIC ON EXISTING EB LANES OF US 136

**LEGEND**

	STAGE 2A WORK AREA
	STAGE 2B WORK AREA

REVISIONS	
NAME	DATE

ILLINOIS DEPARTMENT OF TRANSPORTATION  
FAP ROUTE 315 (US RTE 136)  
TRAFFIC CONTROL DETAILS  
AND STAGING DETAILS  
STAGE 2 PLAN  
STA 910+00 TO STA 940+00  
SCALE: 1" = 50'-0"  
DATE 3/15/06  
DRAWN BY JCG  
CHECKED BY JRB