


NOTES:
 FINAL SURFACE COURSE TO BE COMPLETED IN A LATER STAGE.
 TRAFFIC CONTROL AND PROTECTION ON US 136 SHALL BE IN ACCORDANCE WITH STANDARDS 701001, 701006, & 701011.

TWO WAY TRAFFIC ON EB LANES CONSTRUCTED IN STAGE 1

LEGEND

	STAGE 2A WORK AREA
	STAGE 2B WORK AREA

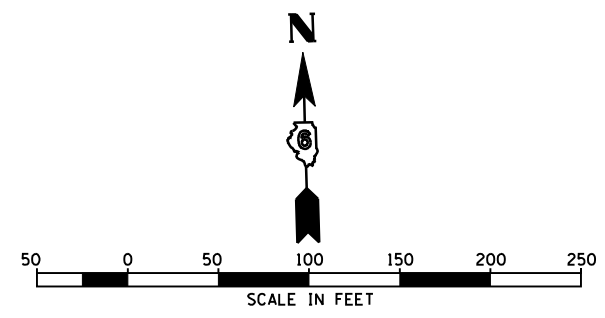

REVISIONS	
NAME	DATE

ILLINOIS DEPARTMENT OF TRANSPORTATION
 FAP ROUTE 315 (US RTE 136)
 TRAFFIC CONTROL DETAILS
 AND STAGING DETAILS
 STAGE 2 PLAN
 STA 940+00 TO STA 955+00
 SCALE: 1" = 50'-0"
 DATE 1/31/06
 DRAWN BY JCG
 CHECKED BY JRB