



F.A.P. RTE.	SECTION	COUNTY	TOTAL SHEETS	SHEET NO.
315	34-4	HANCOCK	452	88
STA. 1075+00		TO STA. 1090+00		
FED. ROAD DIST. NO.	ILLINOIS	FED. AID PROJECT		

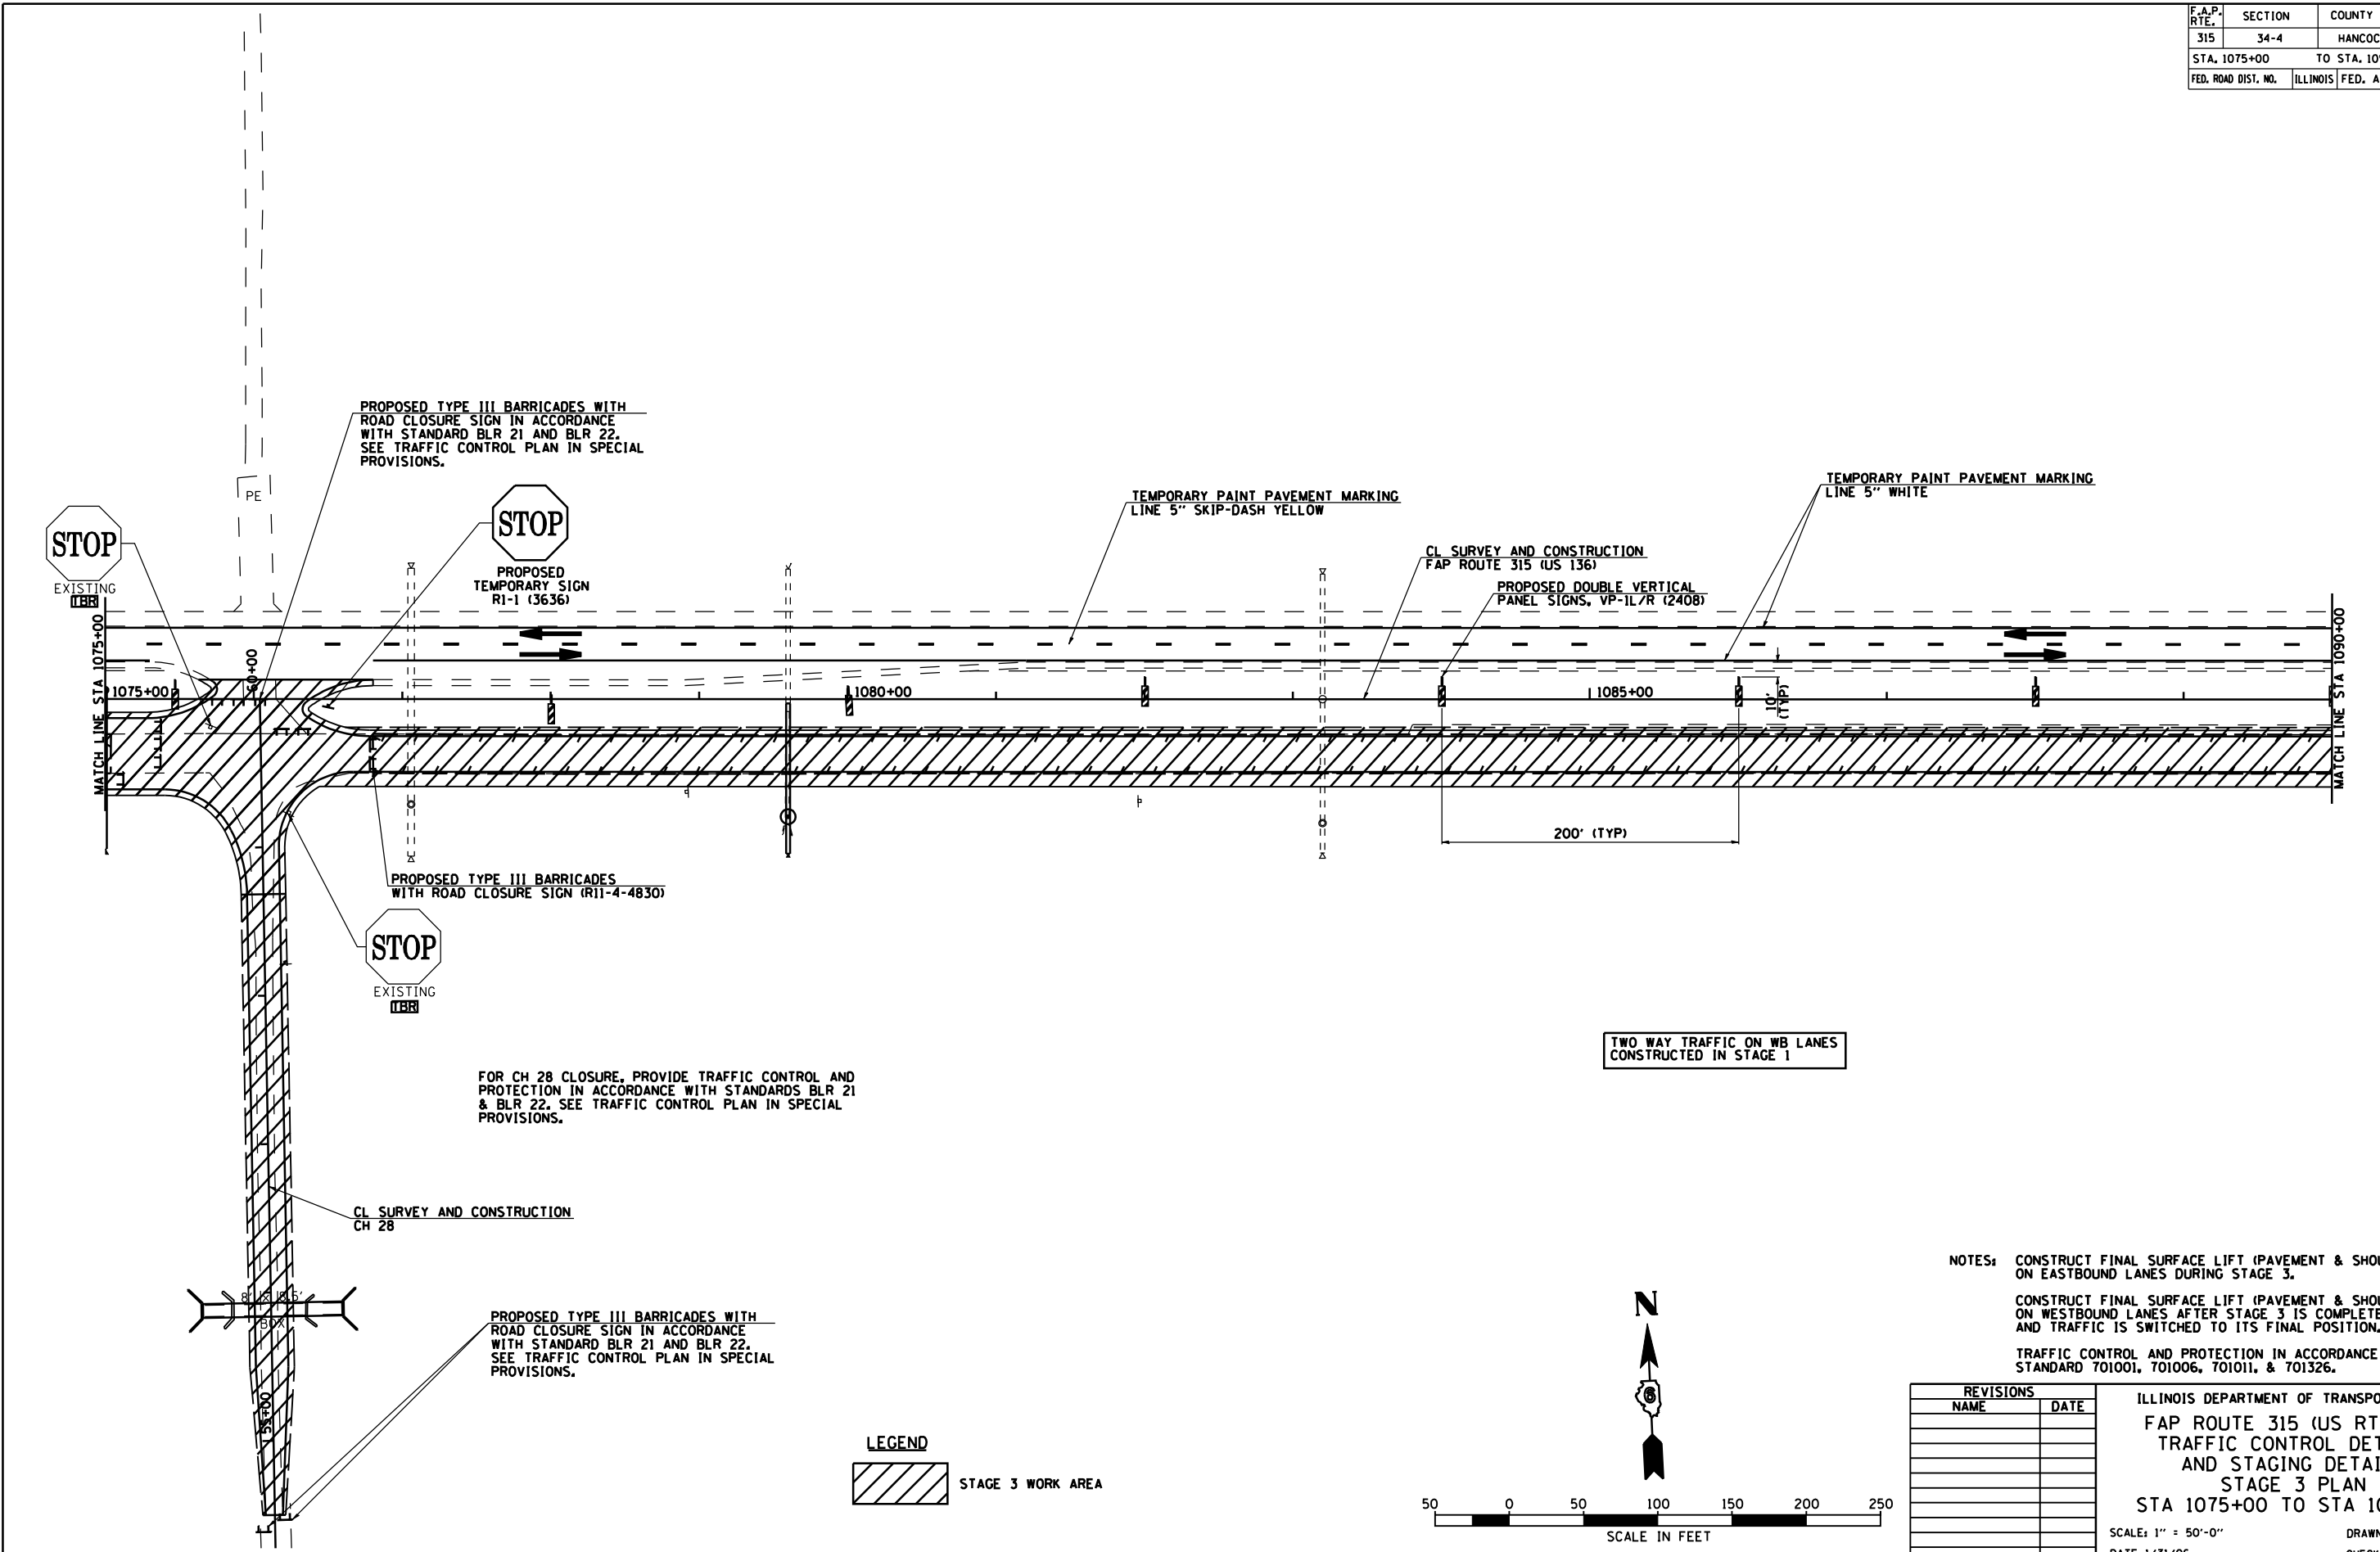

FOR CH 28 CLOSURE, PROVIDE TRAFFIC CONTROL AND PROTECTION IN ACCORDANCE WITH STANDARDS BLR 21 & BLR 22. SEE TRAFFIC CONTROL PLAN IN SPECIAL PROVISIONS.

NOTES: CONSTRUCT FINAL SURFACE LIFT (PAVEMENT & SHOULDERS) ON EASTBOUND LANES DURING STAGE 3.
 CONSTRUCT FINAL SURFACE LIFT (PAVEMENT & SHOULDERS) ON WESTBOUND LANES AFTER STAGE 3 IS COMPLETED AND TRAFFIC IS SWITCHED TO ITS FINAL POSITION.
 TRAFFIC CONTROL AND PROTECTION IN ACCORDANCE WITH STANDARD 701001, 701006, 701011, & 701326.

LEGEND
 STAGE 3 WORK AREA

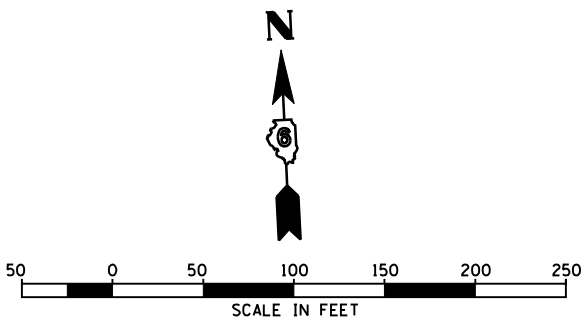

REVISIONS	
NAME	DATE

ILLINOIS DEPARTMENT OF TRANSPORTATION
 FAP ROUTE 315 (US RTE 136)
 TRAFFIC CONTROL DETAILS
 AND STAGING DETAILS
 STAGE 3 PLAN
 STA 1075+00 TO STA 1090+00
 SCALE: 1" = 50'-0"
 DATE 1/31/06
 DRAWN BY JCG
 CHECKED BY JRB