


F.A. RTE.	SECTION	COUNTY	TOTAL SHEETS	SHEET NO.
315	34-4	HANCOCK	452	96

CONTRACT NO. 72680

PLAN	DATE
SUBMITTED	
PLOTTED	
CHECKED	
NO. OF WAY CHECKED	
DATE FILE NAME	

PROFILE	DATE
SUBMITTED	
PLOTTED	
CHECKED	
NO. OF WAY CHECKED	
STRUCTURE NOTATIONS CHRD	

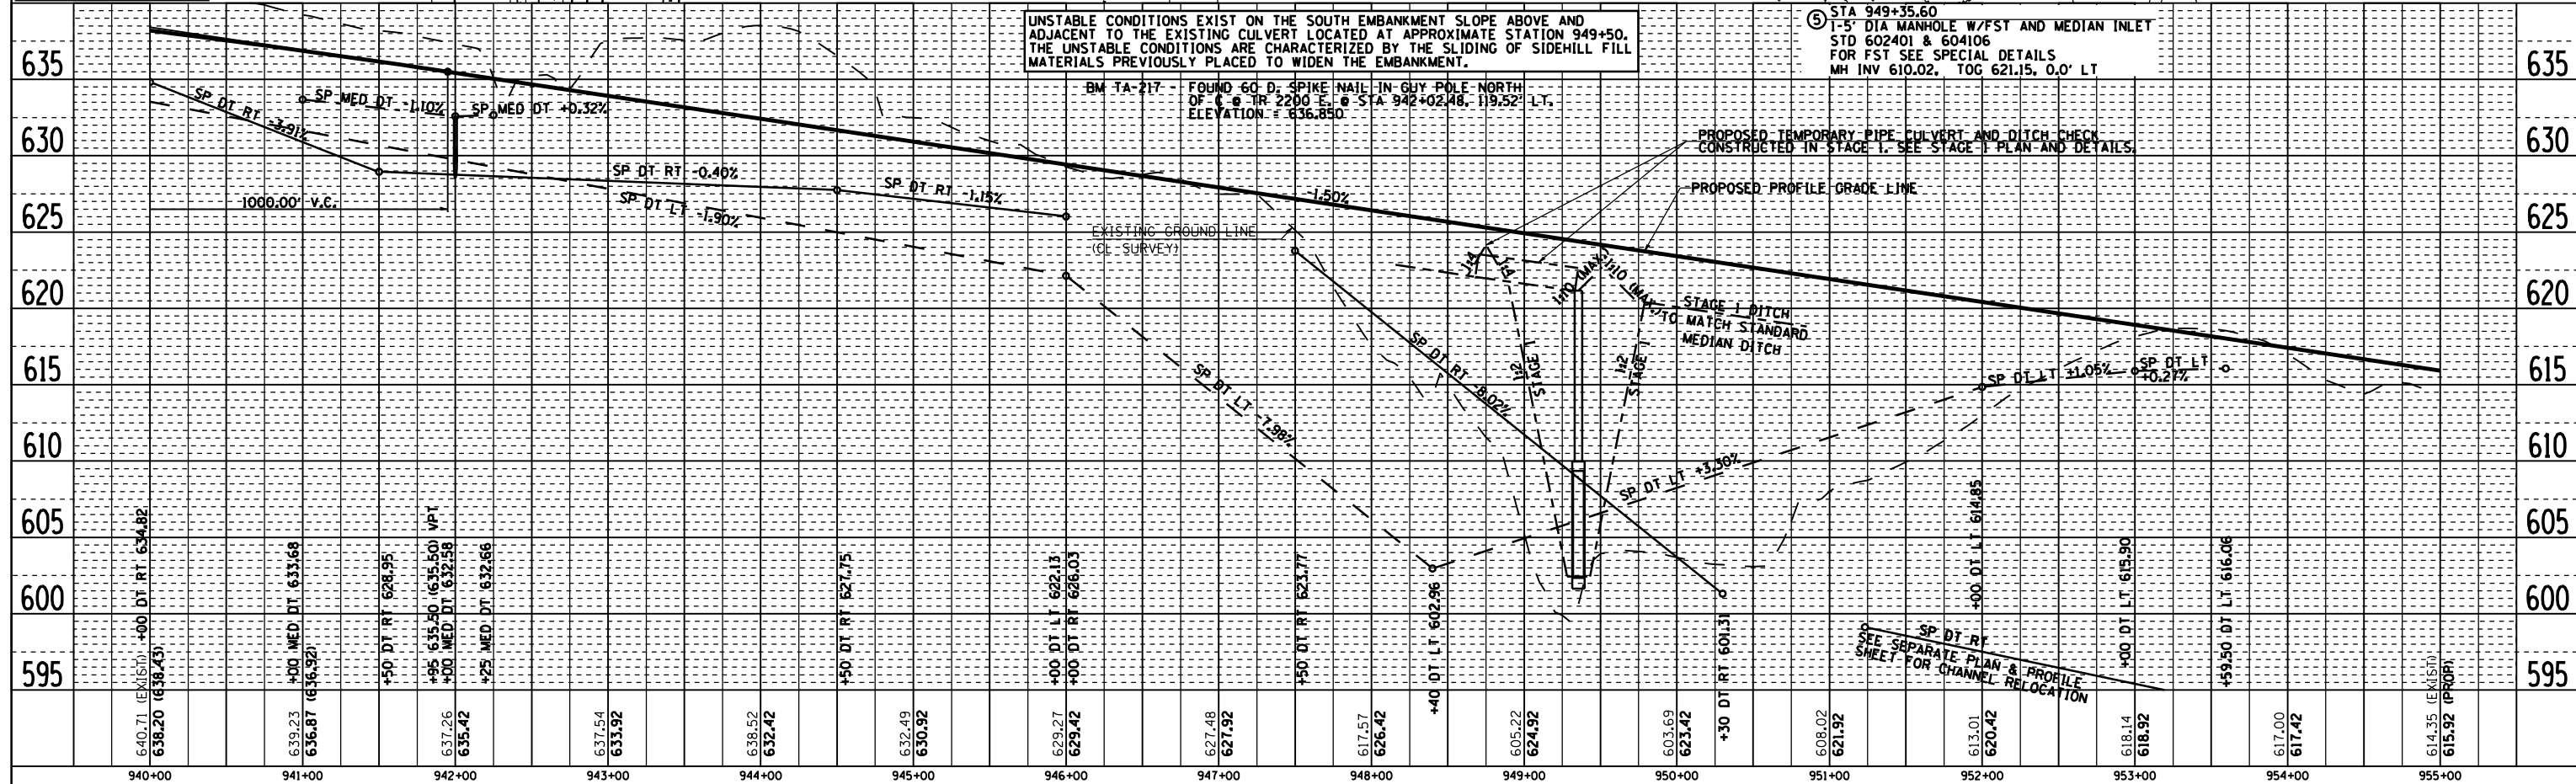

ROADWAY PLAN & PROFILE FAP 315 (US 136), STA 940+00.00 TO STA 955+00.00