

CURVE B4
 P.I. STA = 994+82.05
 Δ = 05° 21' 06" (RT)
 D = 00° 23' 20"
 R = 14,733.20'
 T = 688.57'
 L = 1,376.14'
 E = 16.08'
 e = N/C
 T.R. = N/A
 S.E. RUN = N/A
 P.C. STA = 987+93.48
 P.T. STA = 1001+69.62



SEC 14, T 5 N, R 6 W, 4TH PM

F.A. RTE.	SECTION	COUNTY	TOTAL SHEETS	SHEET NO.
315	34-4	HANCOCK	452	102
STA. 1000+00.00		TO STA. 1015+00.00		
FED. ROAD DIST. NO.		ILLINOIS	FED. AID PROJECT	

DARROLD L. BRUNS &
 MARILYN J. BRUNS
 PARCEL NO. 6152130

CONTRACT NO. 72680

HOWARD LLOYD PERRY & ANGIE L. PERRY,
 DONNA M. WEINBERG TRUST,
 GERALD L. ANDERSON & MARILYN A. ANDERSON FAMILY TRUST
 PARCEL NO. 6152127

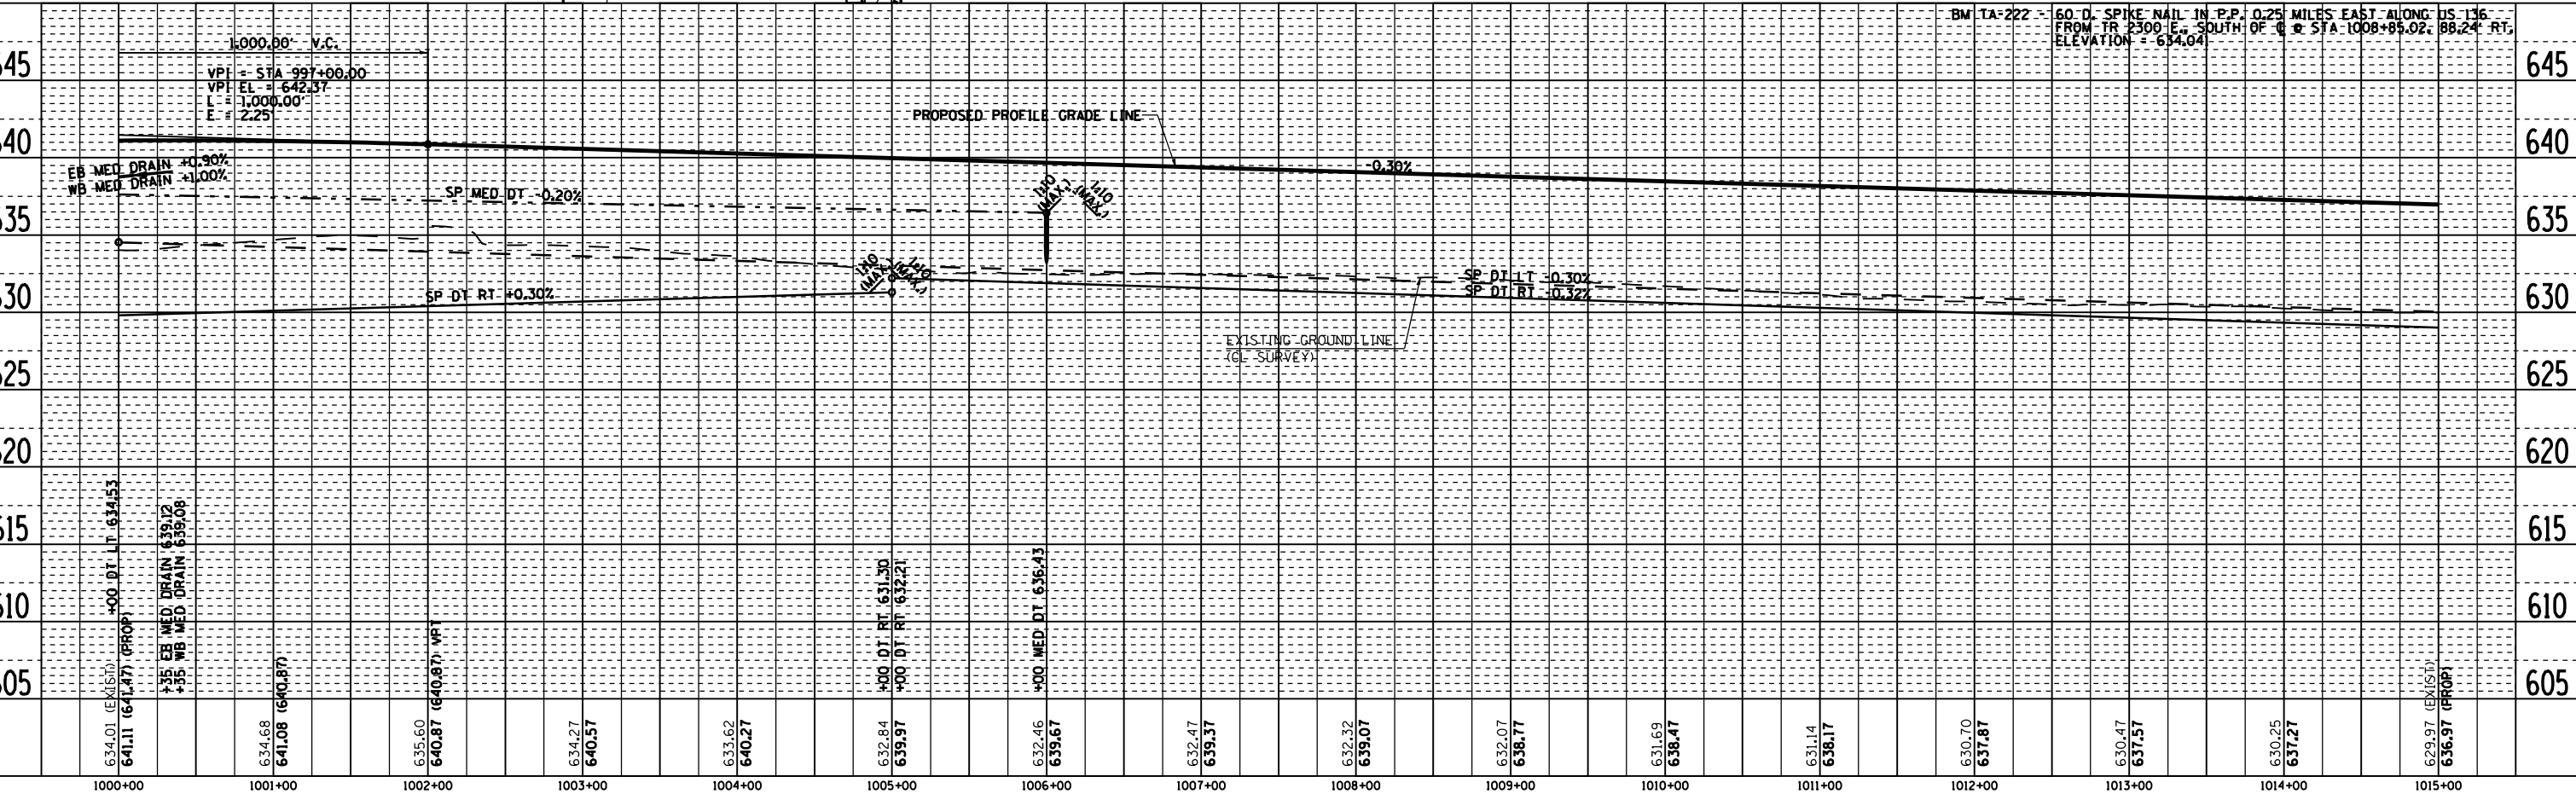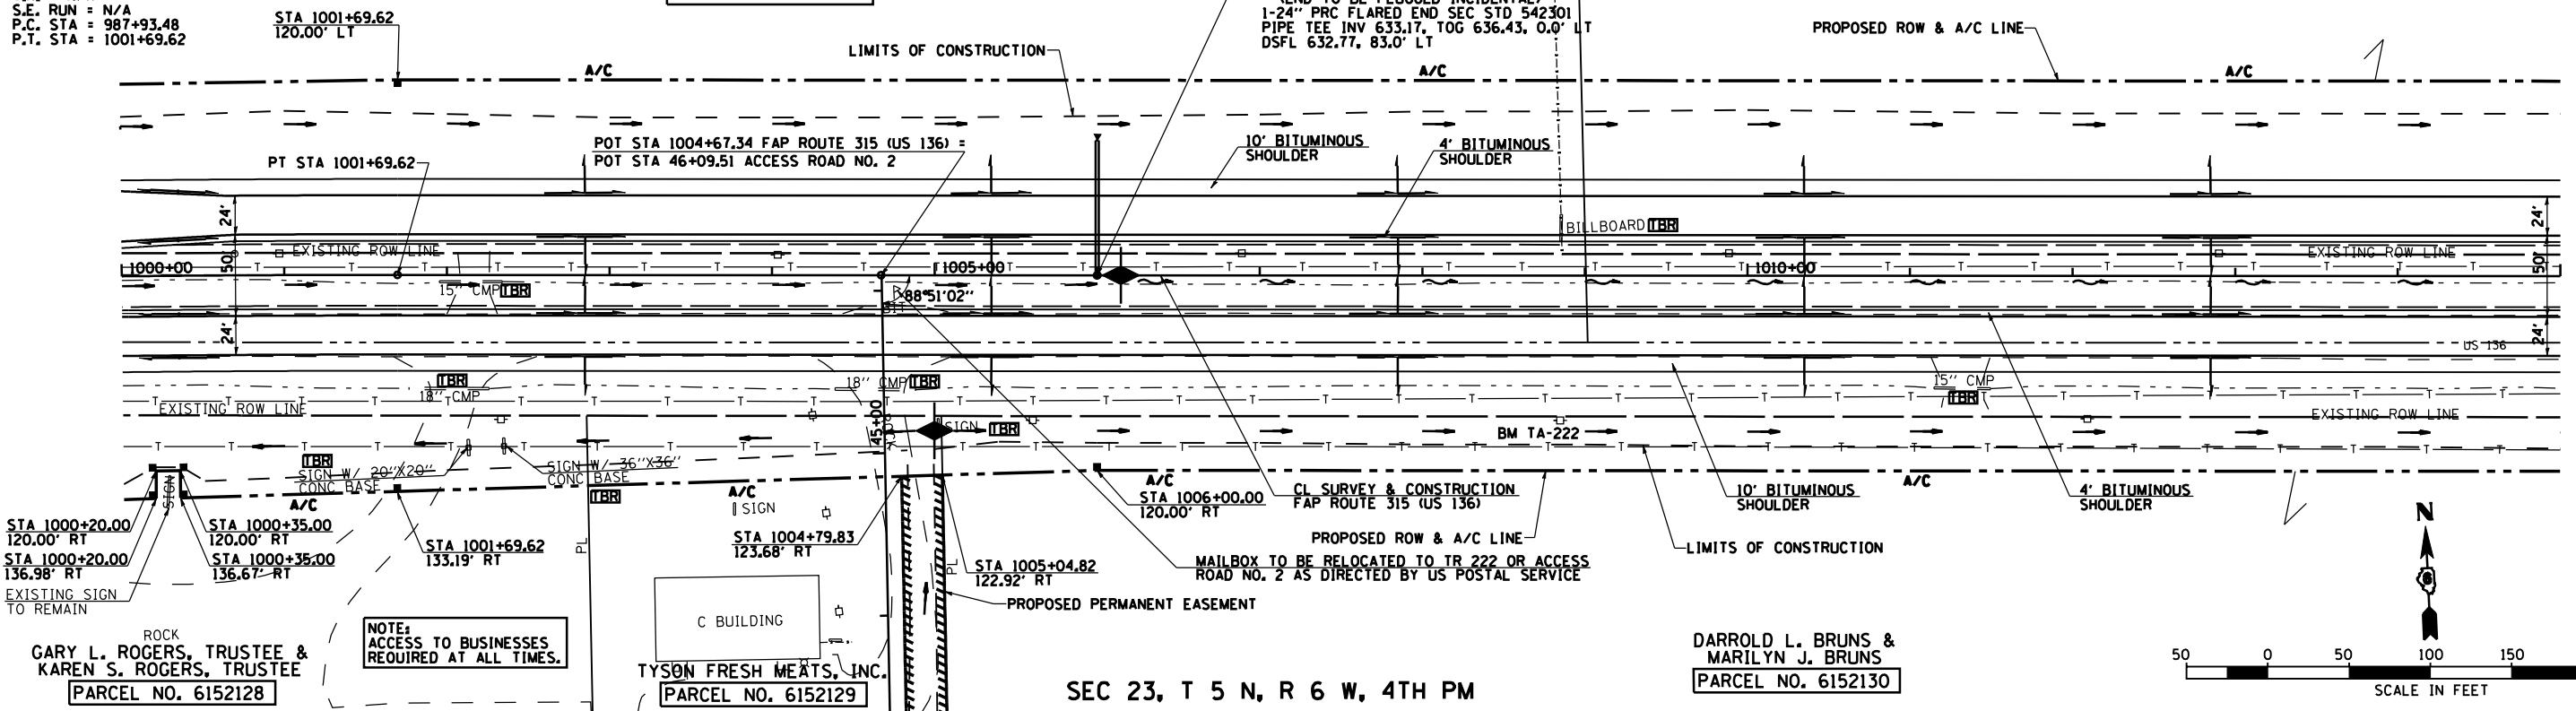

ROADWAY PLAN & PROFILE FAP 315 (US 136), STA 1000+00.00 TO STA 1015+00.00

PLAN	DATE

PROFILE	DATE

2173PP07