


F.A.P. RTE.	SECTION	COUNTY	TOTAL SHEETS	SHEET NO.
315	34-4	HANCOCK	452	115
STA. 1150+00.00		TO STA. 1165+00.00		
FED. ROAD DIST. NO.		ILLINOIS FED. AID PROJECT		

D-88-881-02
CONTRACT NO. 72680

PLAN	DATE	BY
SURVEYED		
ALIGNMENT CHECKED		
GRADES CHECKED		
NOTE BOOK NO.		
DATE		
BY		

PROFILE	DATE	BY
SURVEYED		
GRADES CHECKED		
NOTE BOOK NO.		
DATE		
BY		

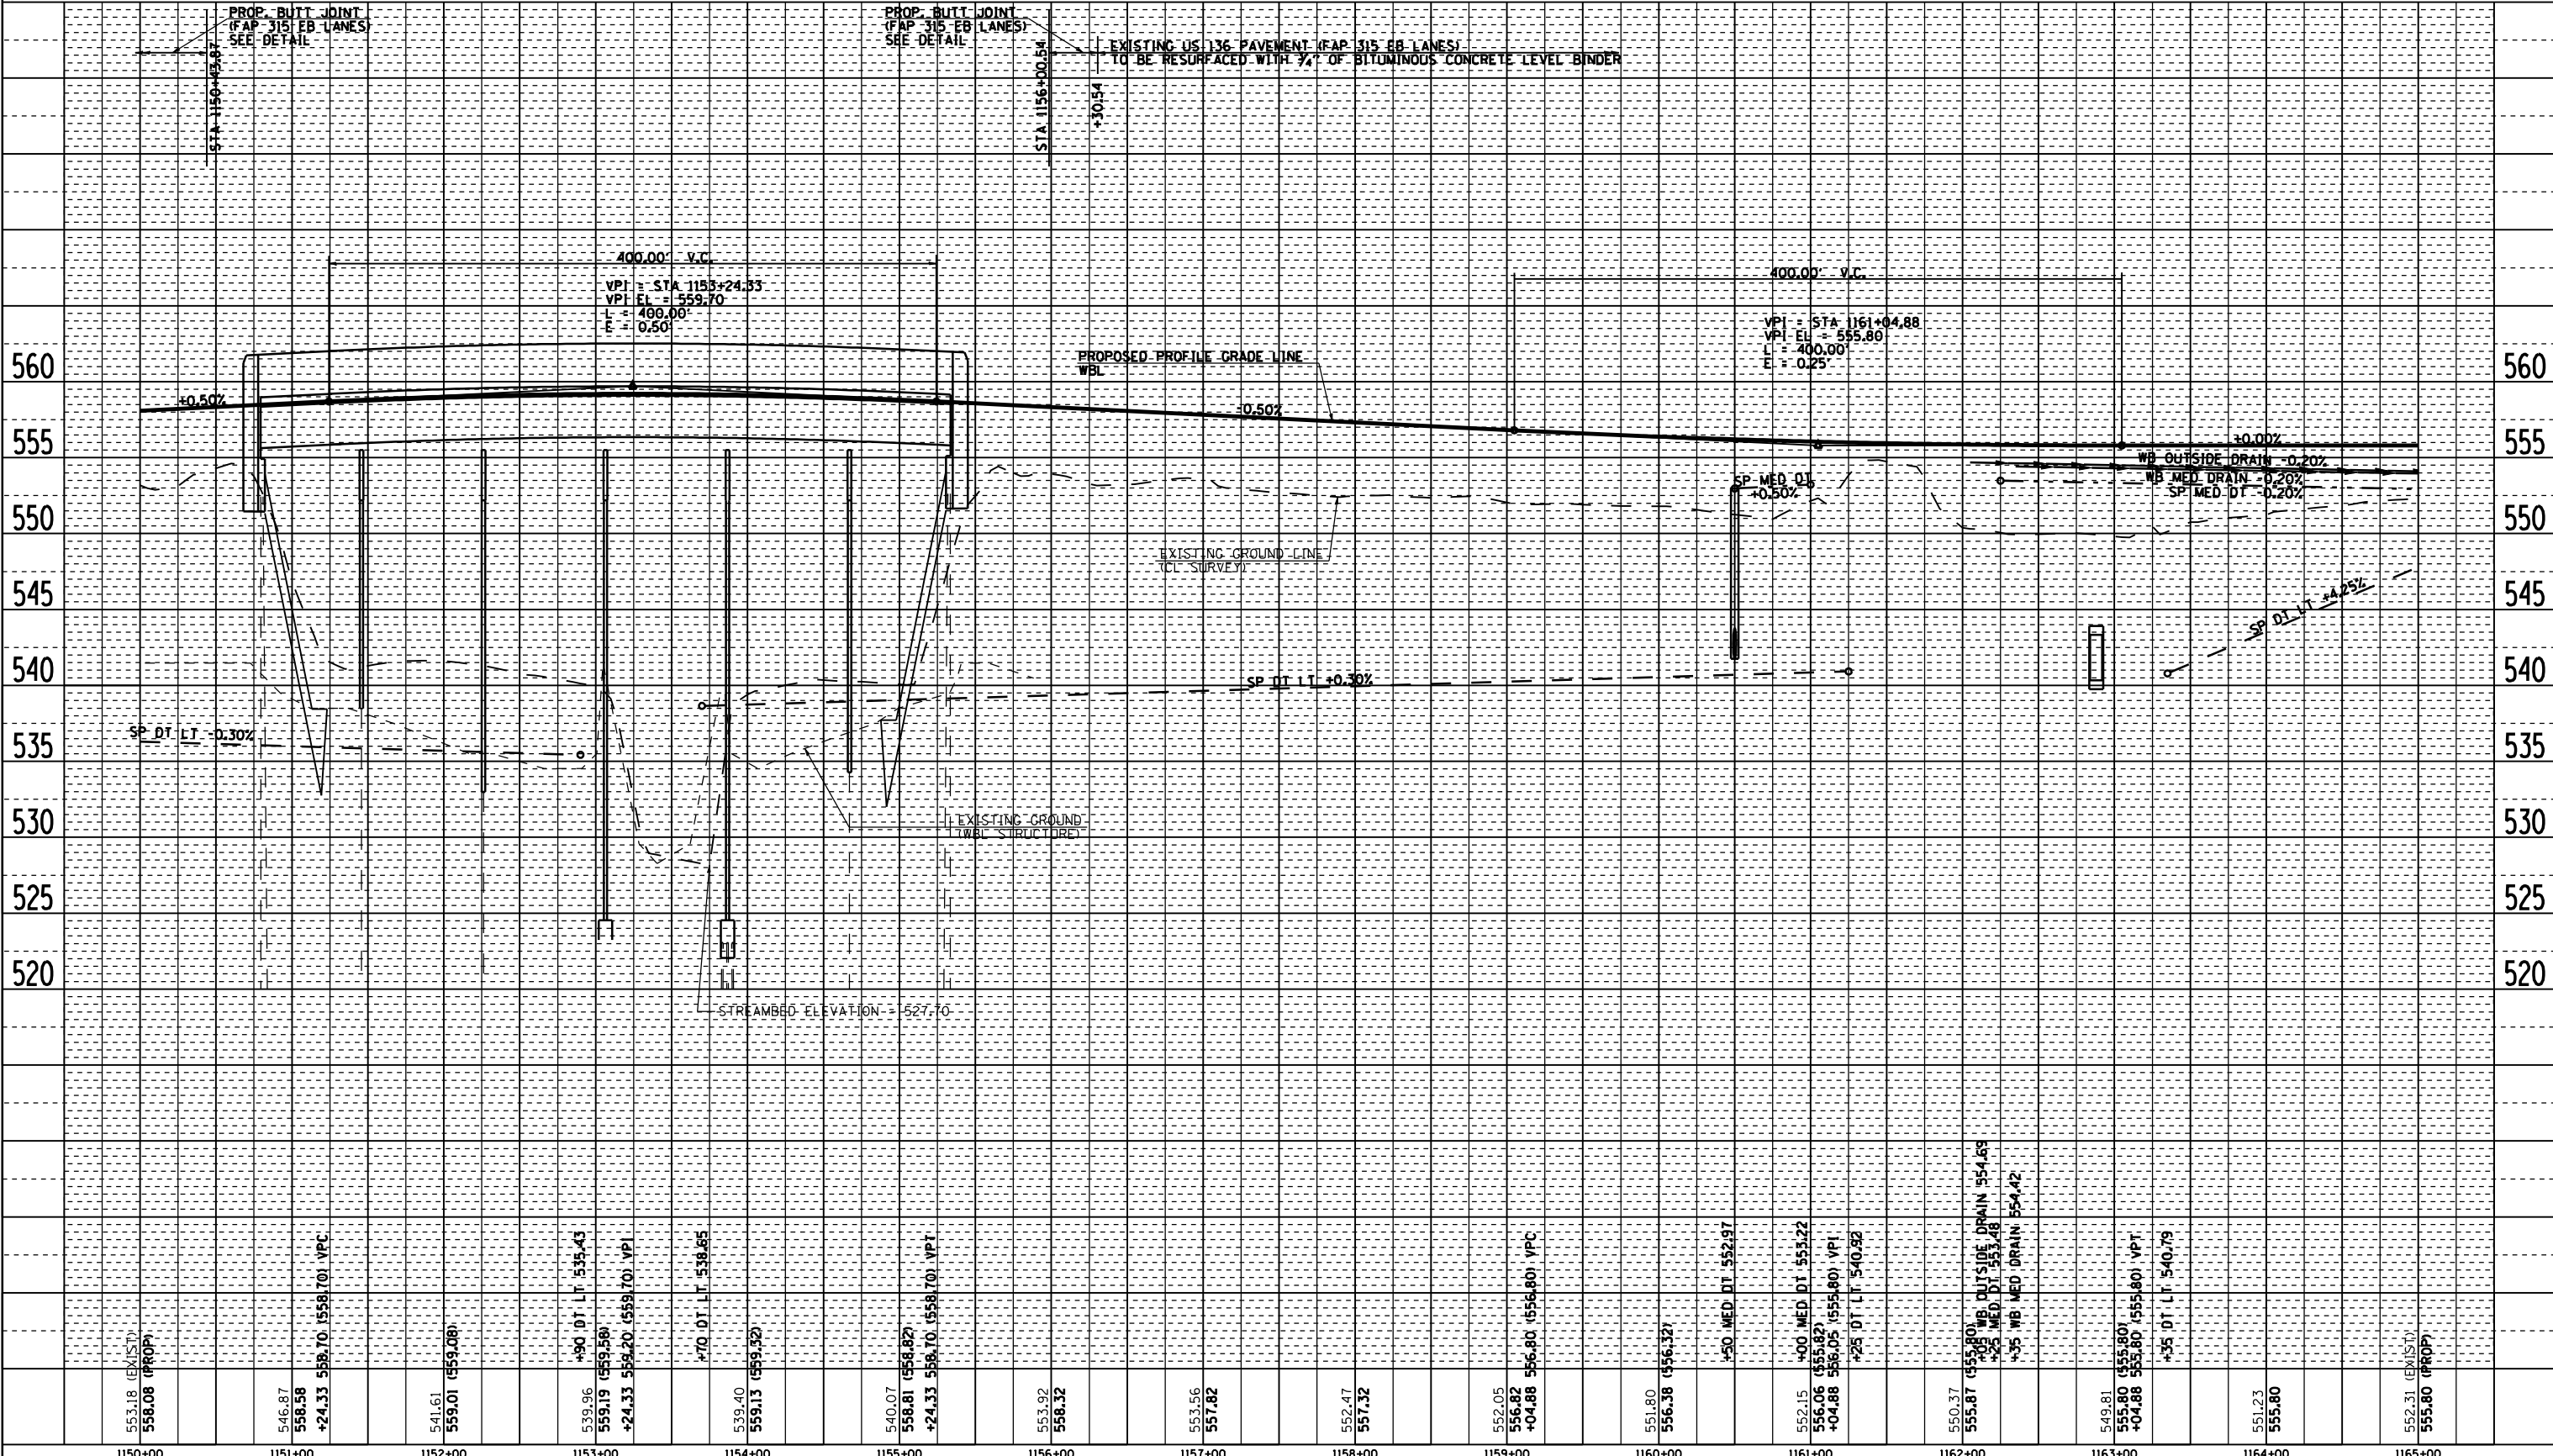

ROADWAY PROFILE FAP 315 (US 136), STA 1150+00.00 TO STA 1165+00.00

2173PROF17