


F.A. RTE.	SECTION	COUNTY	TOTAL SHEETS	SHEET NO.
315	34-4	HANCOCK	452	120
STA. 54+09.31		TO STA. 64+50		
FED. ROAD DIST. NO.		ILLINOIS FED. AID PROJECT		

D-98-551-02
CONTRACT NO. 72680


W.L. MILLER COMPANY
 PARCEL NO. 6152150

ALICE R. VARNER
 PARCEL NO. 6152140

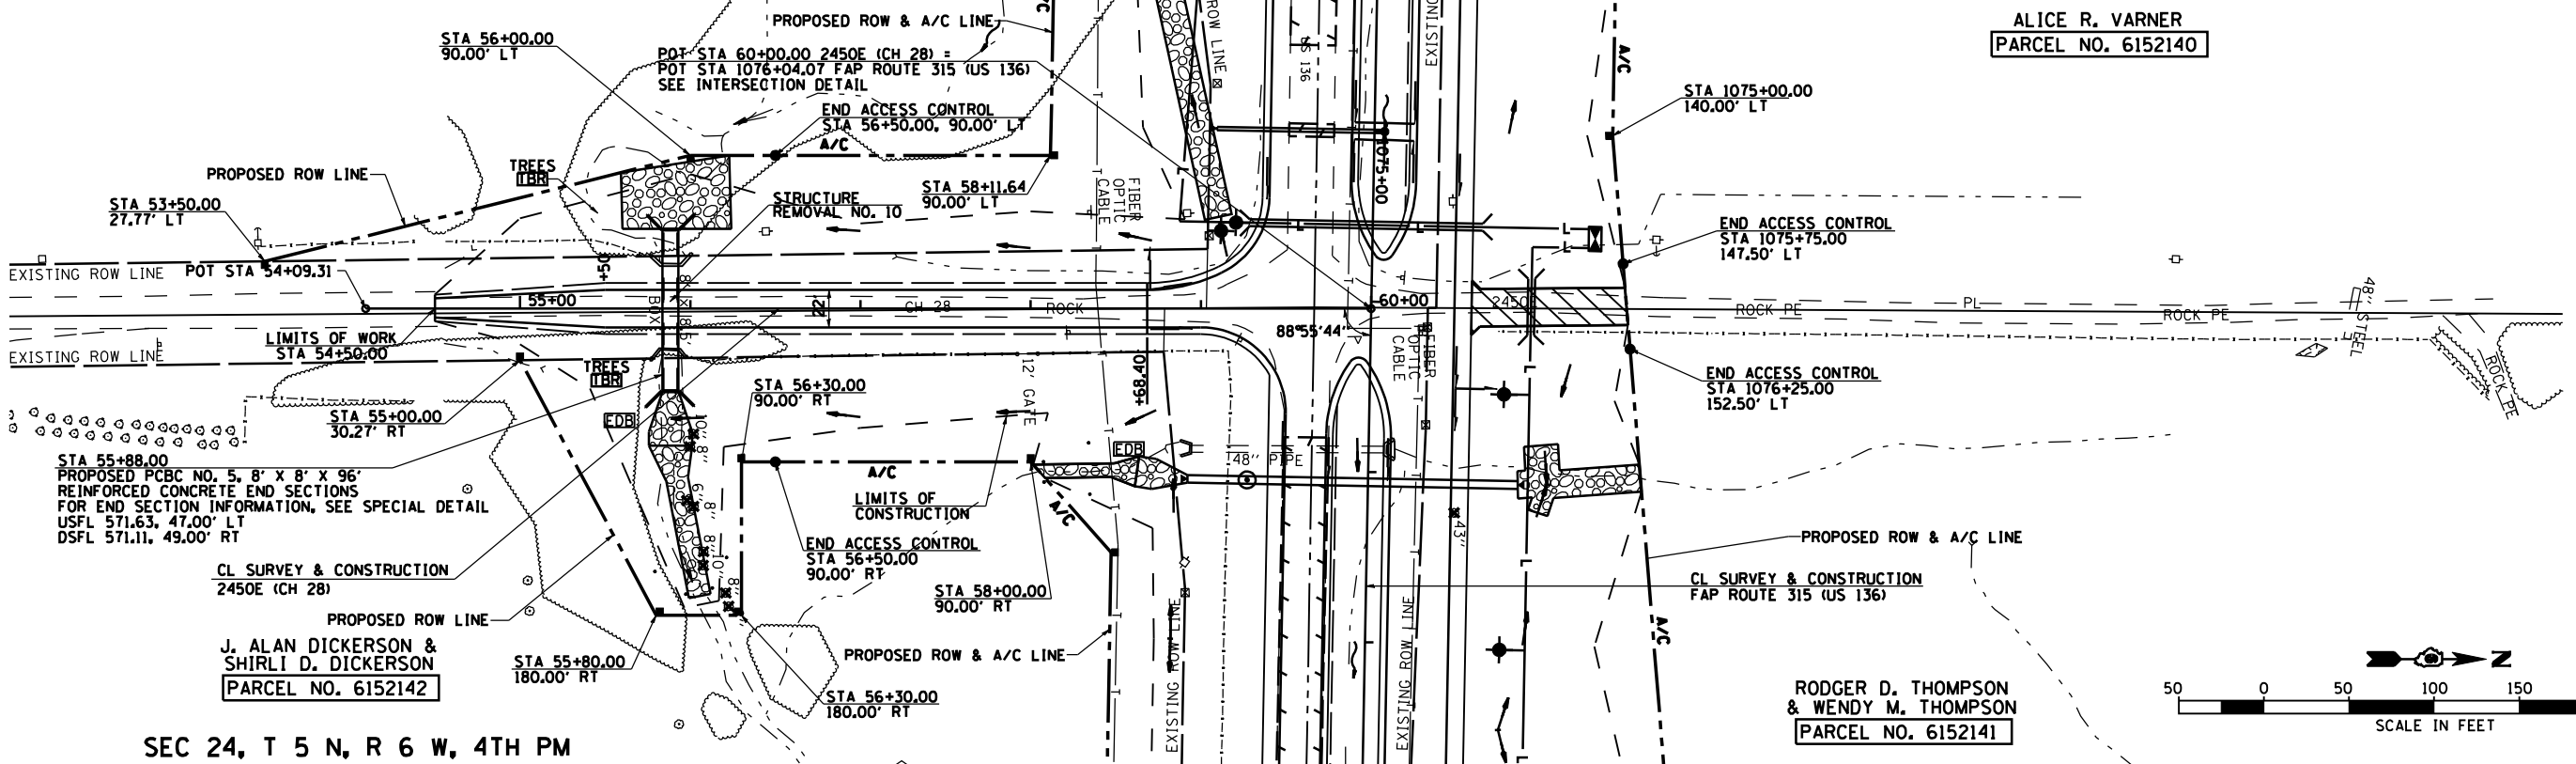


SEC 24, T 5 N, R 6 W, 4TH PM

RODGER D. THOMPSON & WENDY M. THOMPSON
 PARCEL NO. 6152141

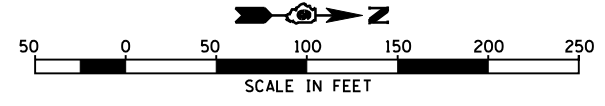

PLAN	DATE
SURVEYED	
PLOTTED	
CHECKED	
BY	
NO. OF MAY CHECKED	
CADD FILE NAME	

PROFILE	DATE
SURVEYED	
PLOTTED	
CHECKED	
BY	
NO. OF MAY CHECKED	
STRUCTURE NOTATIONS CHRD	

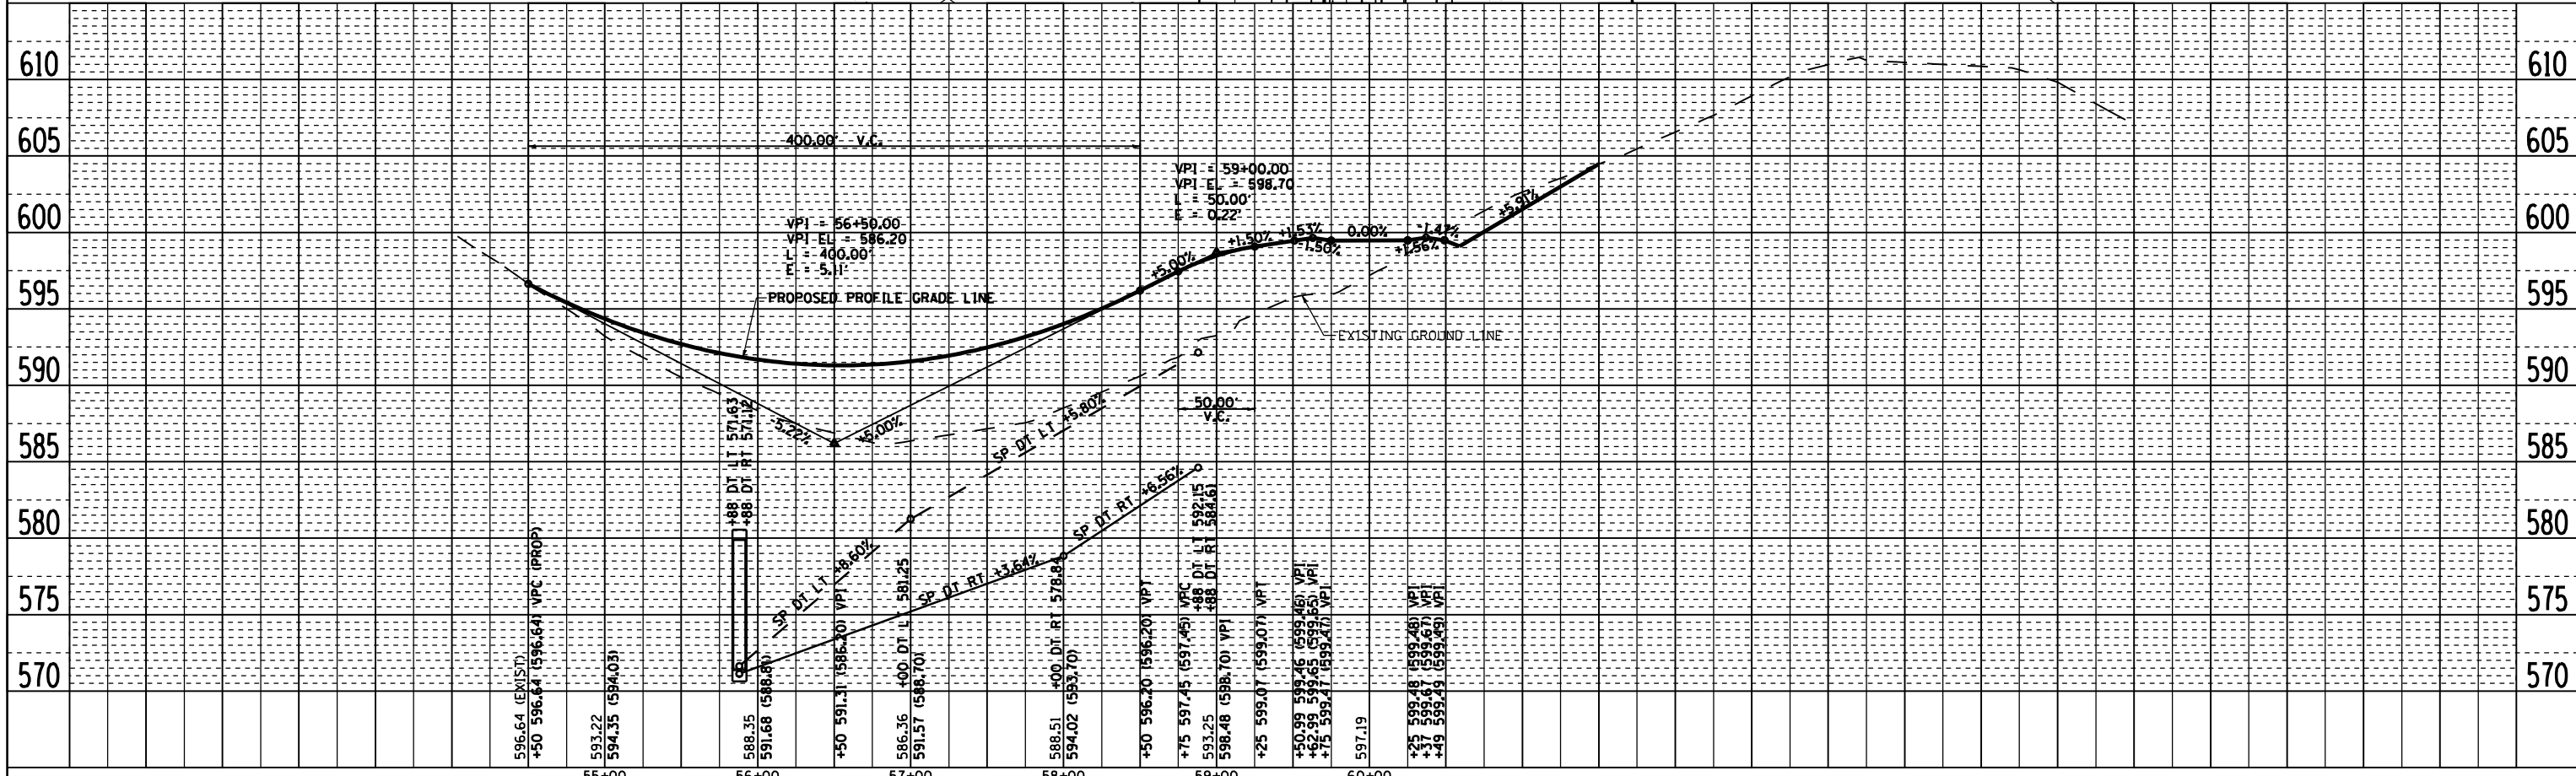

PLAN & PROFILE 2450E (CH 28), STA 54+09.31 TO STA 64+50.00