


F.A.P. RTE.	SECTION	COUNTY	TOTAL SHEETS	SHEET NO.
315	34-4	HANCOCK	452	124
FED. ROAD DIST. NO.		ILLINOIS	FED. AID PROJECT	

D-98-591-02  
**CONTRACT NO. 72680**

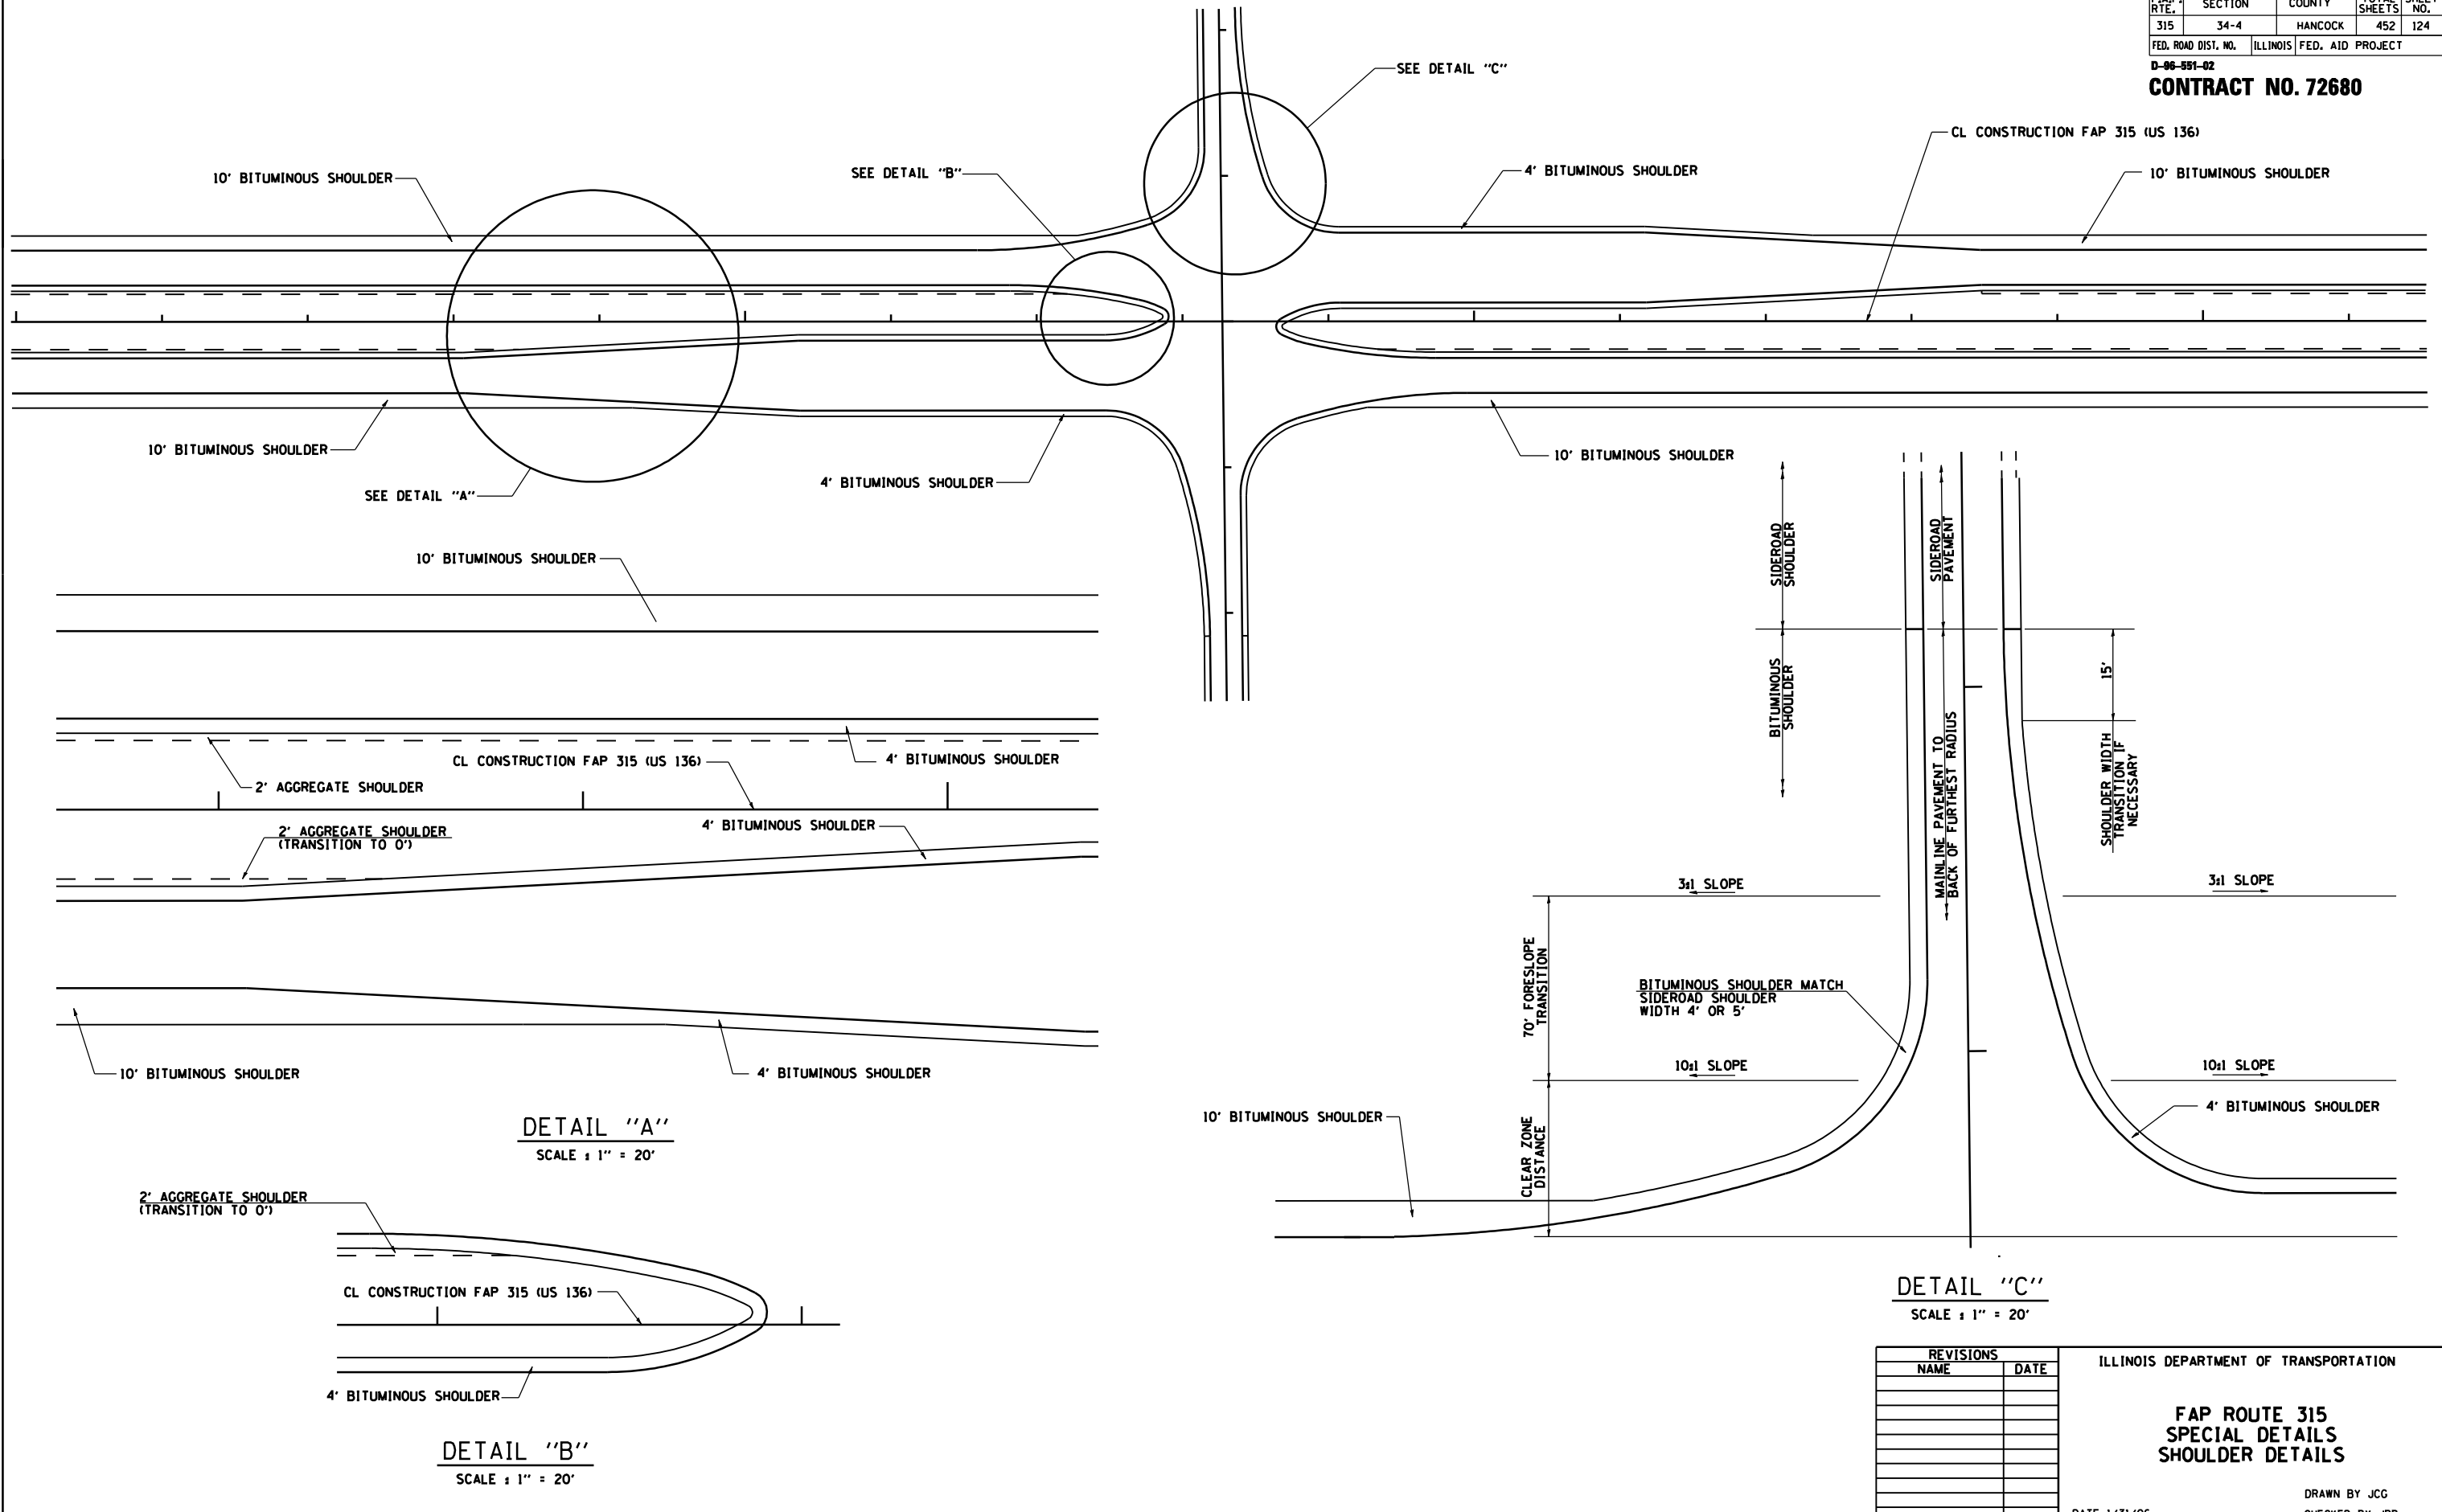

**DETAIL "A"**  
 SCALE ± 1" = 20'

**DETAIL "B"**  
 SCALE ± 1" = 20'

**DETAIL "C"**  
 SCALE ± 1" = 20'

REVISIONS	
NAME	DATE

ILLINOIS DEPARTMENT OF TRANSPORTATION  
**FAP ROUTE 315  
 SPECIAL DETAILS  
 SHOULDER DETAILS**  
 DRAWN BY JCG  
 CHECKED BY JRB  
 DATE 1/31/06