

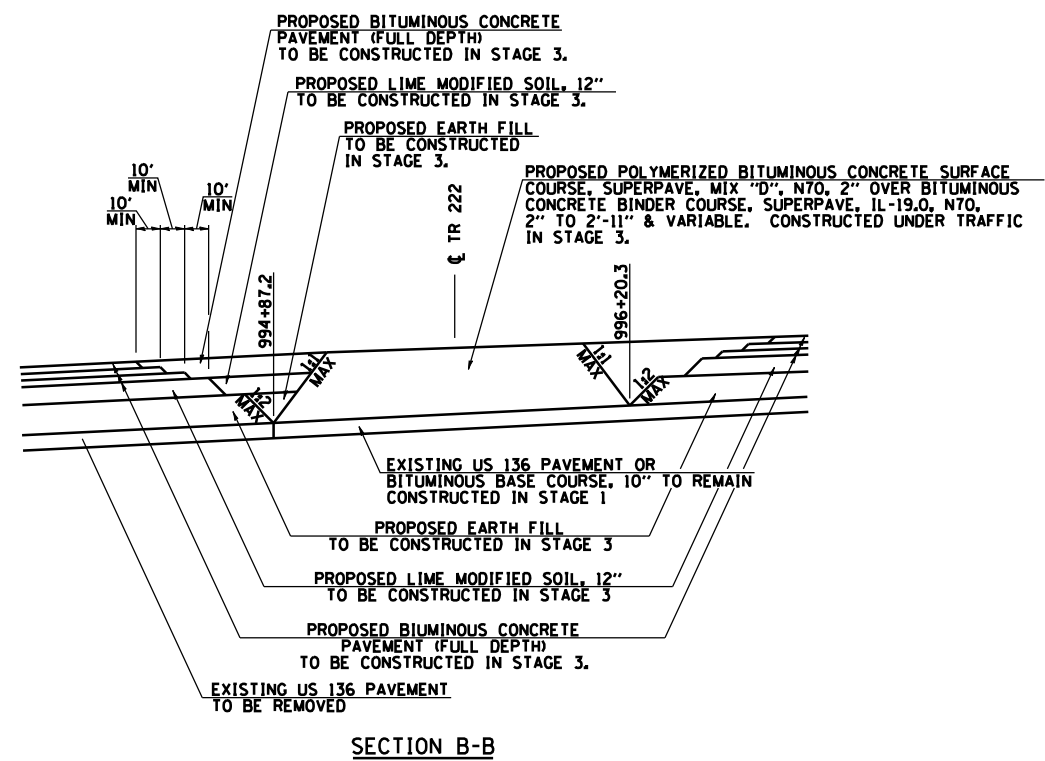
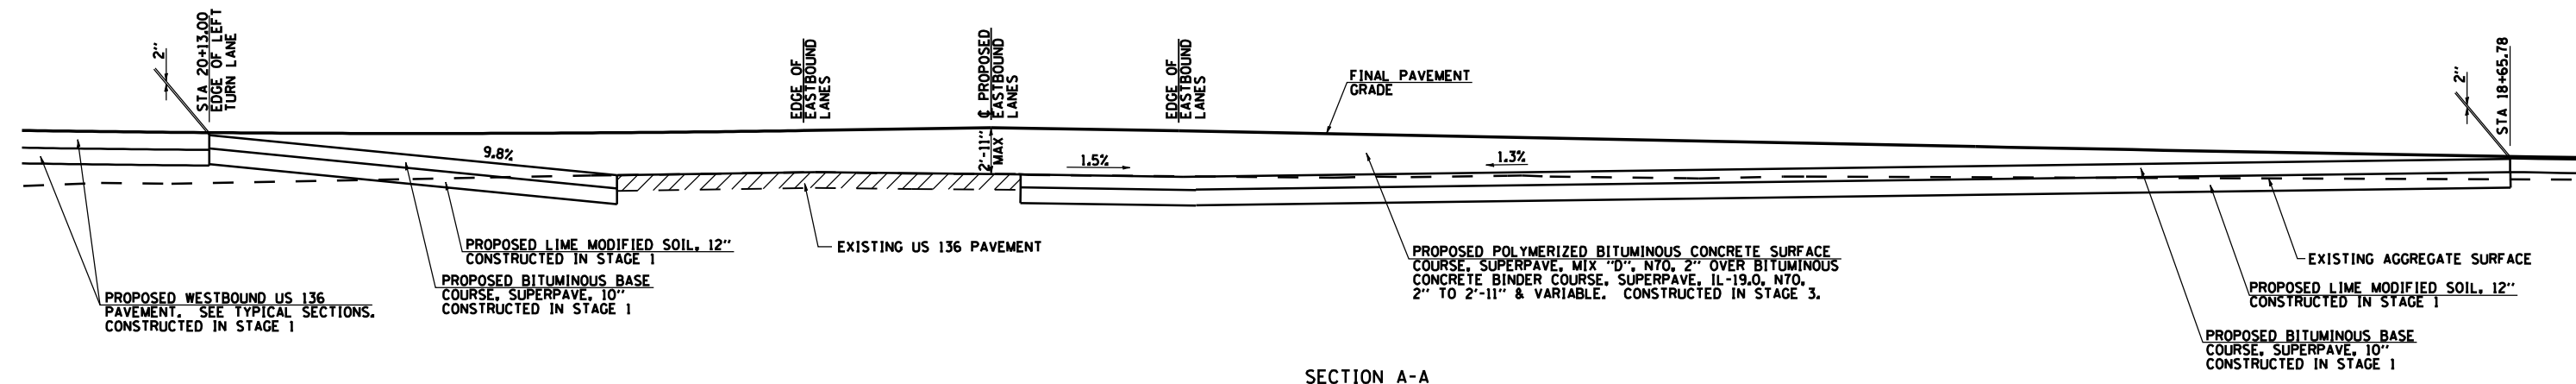


F.A.P. RTE.	SECTION	COUNTY	TOTAL SHEETS	SHEET NO.
315	34-4	HANCOCK	452	128


FED. ROAD DIST. NO. ILLINOIS FED. AID PROJECT
 D-98-591-02
CONTRACT NO. 72680

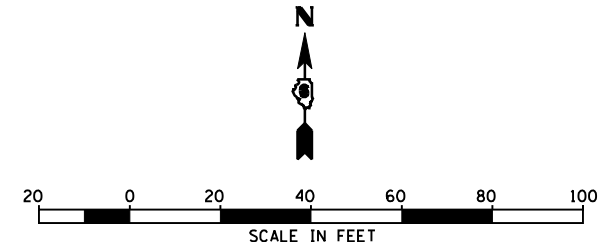

SECTION B-B

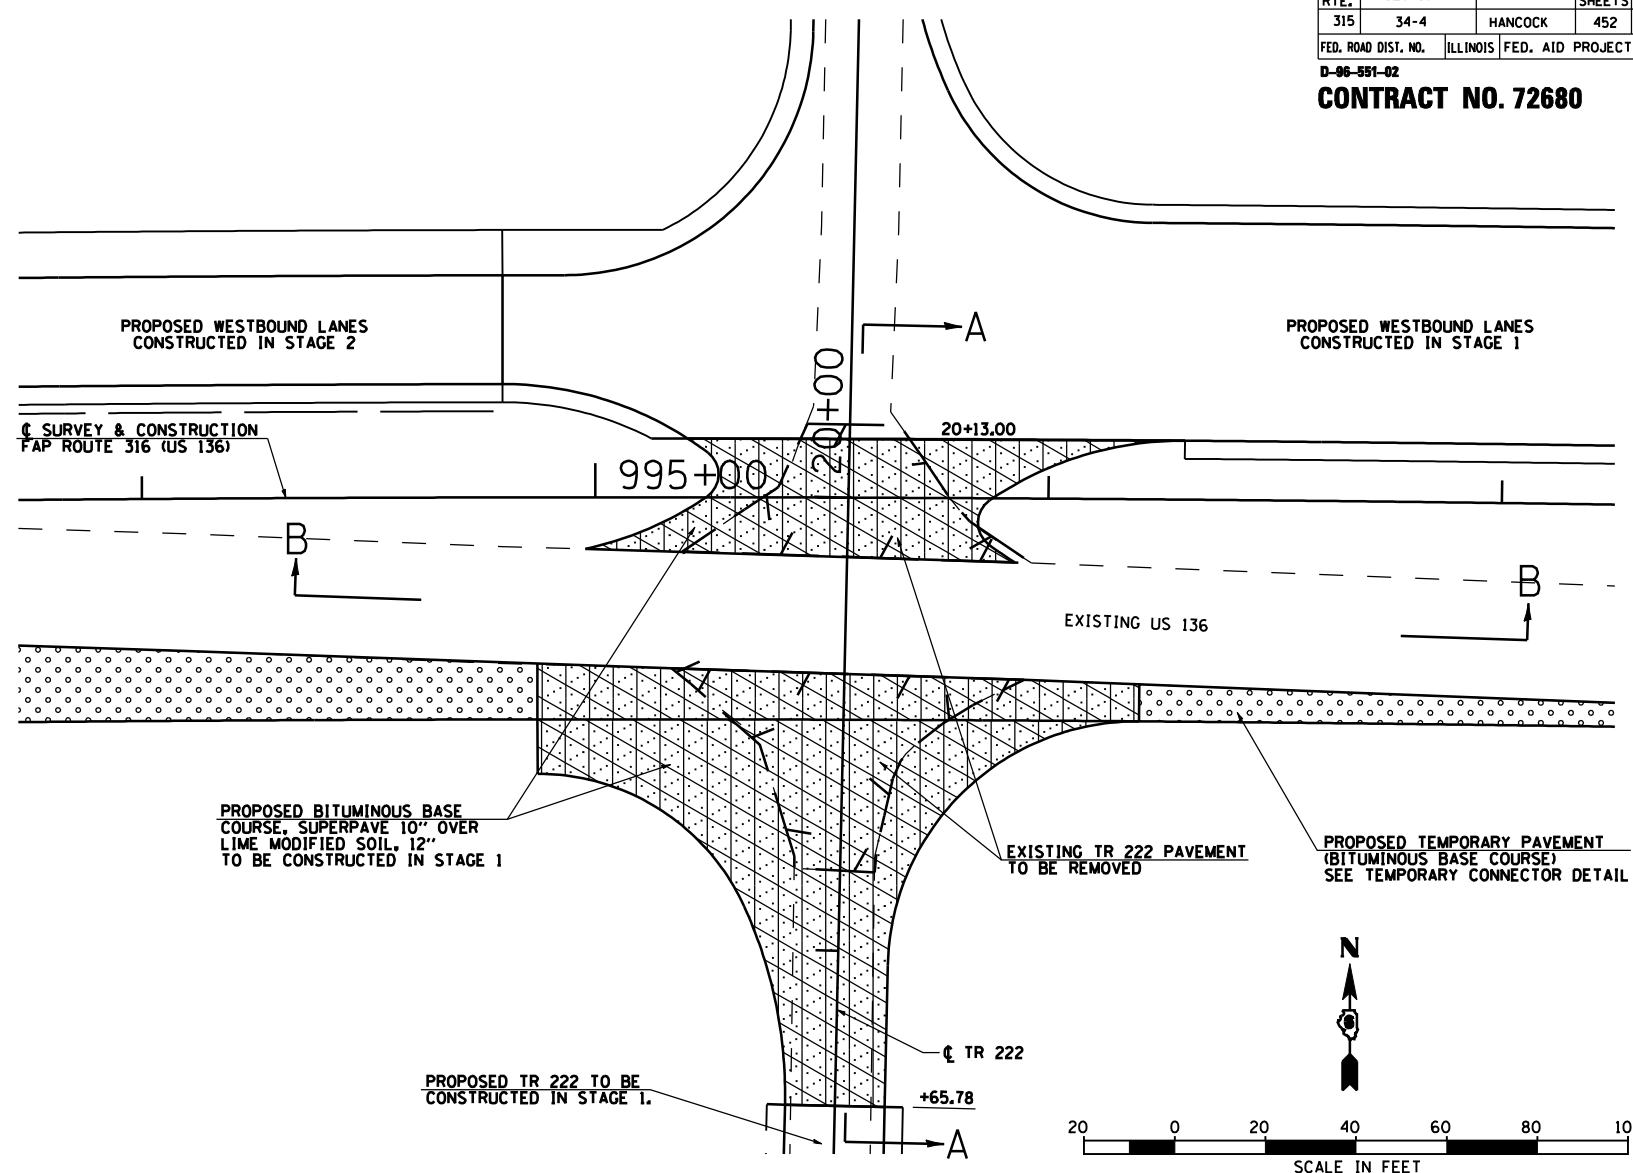

SECTION A-A

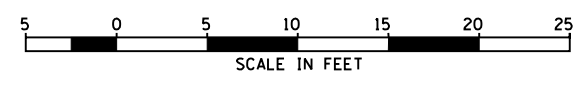

REVISIONS	
NAME	DATE

ILLINOIS DEPARTMENT OF TRANSPORTATION
**FAP ROUTE 315
 INTERSECTION DETAILS
 2300 E (TR 222)**
 DATE 1/31/06
 DRAWN BY TJD
 CHECKED BY AWM