


F.A.P. RTE.	SECTION	COUNTY	TOTAL SHEETS	SHEET NO.
315	34-4	HANCOCK	452	133

FED. ROAD DIST. NO. ILLINOIS FED. AID PROJECT

D-98-591-02  
**CONTRACT NO. 72680**

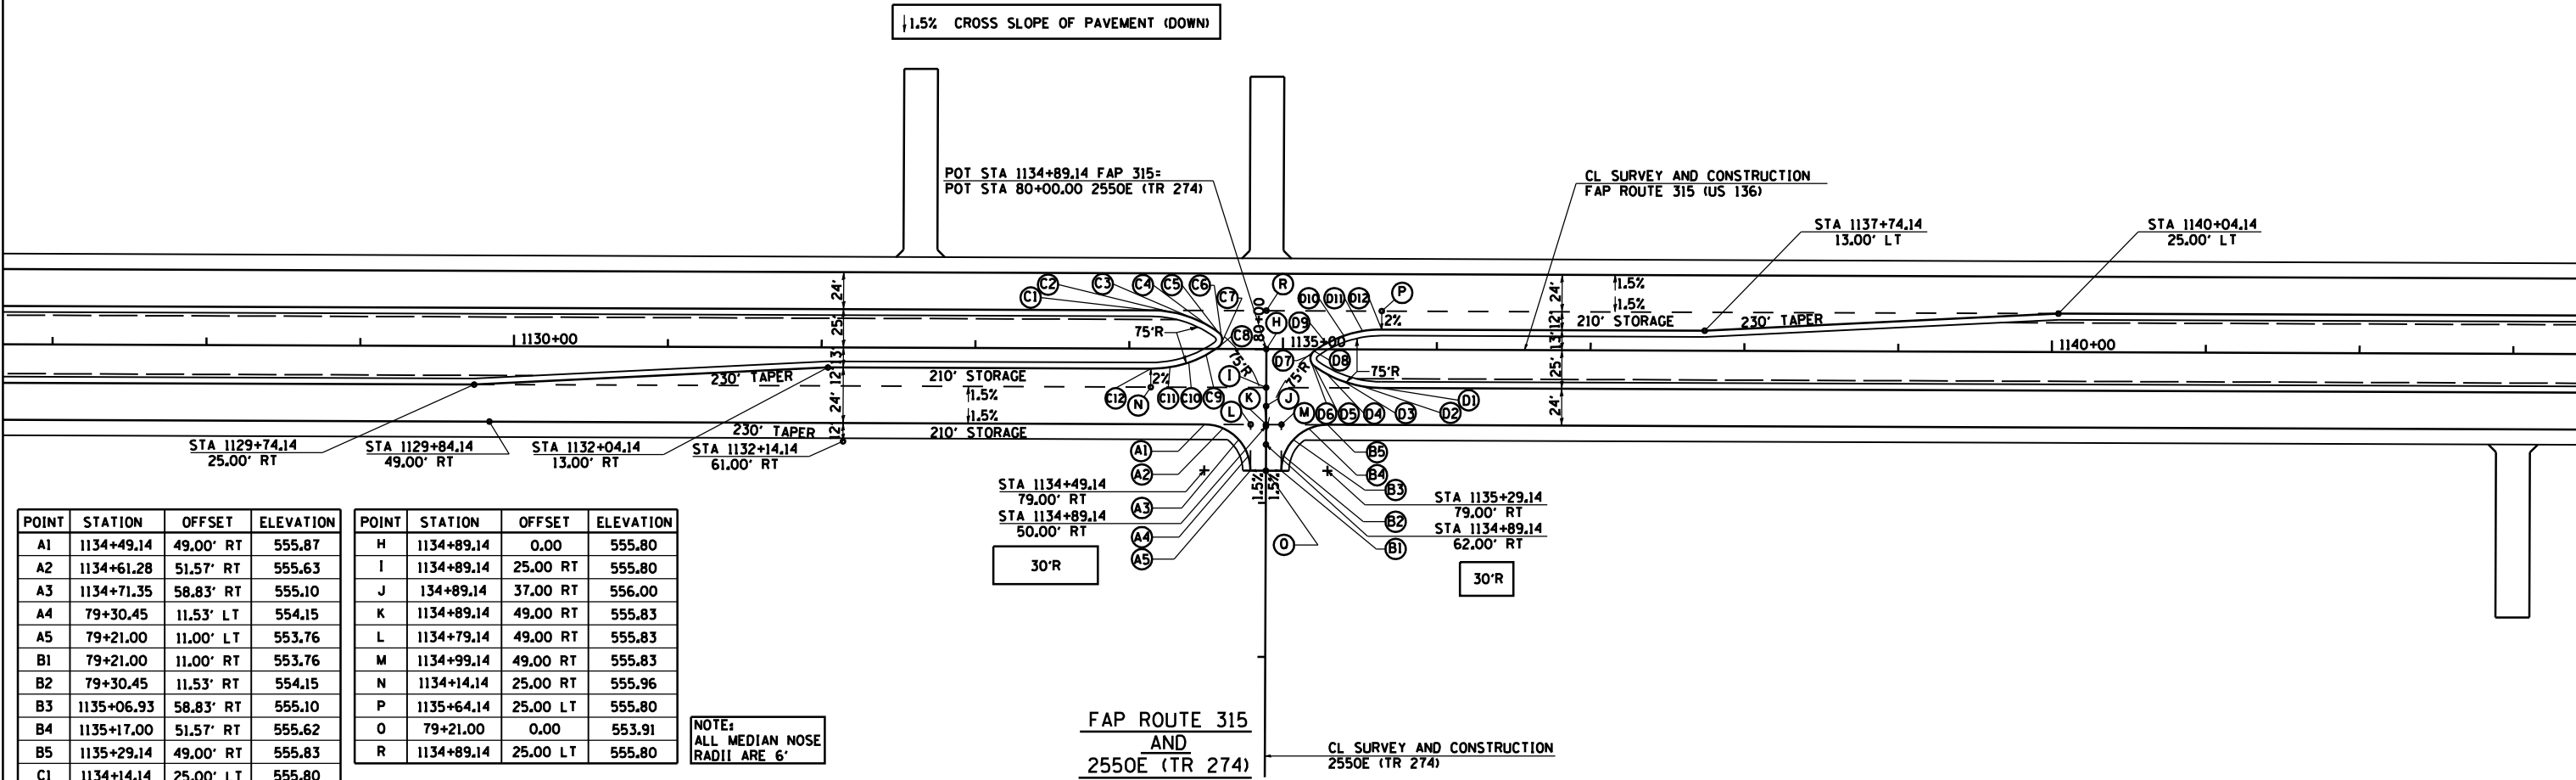


POINT	STATION	OFFSET	ELEVATION
A1	1134+49.14	49.00' RT	555.87
A2	1134+61.28	51.57' RT	555.63
A3	1134+71.35	58.83' RT	555.10
A4	79+30.45	11.53' LT	554.15
A5	79+21.00	11.00' LT	553.76
B1	79+21.00	11.00' RT	553.76
B2	79+30.45	11.53' RT	554.15
B3	1135+06.93	58.83' RT	555.10
B4	1135+17.00	51.57' RT	555.62
B5	1135+29.14	49.00' RT	555.83
C1	1134+14.14	25.00' LT	555.80
C2	1134+26.64	23.95' LT	555.72
C3	1134+38.68	20.87' LT	555.63
C4	1134+50.10	15.82' LT	555.55
C5	1134+57.96	10.87' LT	555.49
C6	1134+59.95	8.41' LT	555.49
C7	1134+59.95	3.61' LT	555.49
C8	1134+57.96	1.13' LT	555.49
C9	1134+50.10	3.82' RT	555.54
C10	1134+38.68	8.87' RT	555.59
C11	1134+26.64	11.95' RT	555.66
C12	1134+14.14	13.00' RT	555.72
D1	1135+64.14	25.00' RT	555.89
D2	1135+51.64	23.95' RT	555.78
D3	1135+39.60	20.87' RT	555.68
D4	1135+28.18	15.82' RT	555.57
D5	1135+20.32	10.87' RT	555.49
D6	1135+18.33	8.40' RT	555.49
D7	1135+18.32	3.62' RT	555.49
D8	1135+20.32	1.13' RT	555.49
D9	1135+28.18	3.82' LT	555.50
D10	1135+39.60	8.87' LT	555.52
D11	1135+51.64	11.95' LT	555.54
D12	1135+64.14	13.00' LT	555.56

POINT	STATION	OFFSET	ELEVATION
H	1134+89.14	0.00	555.80
I	1134+89.14	25.00 RT	555.80
J	134+89.14	37.00 RT	556.00
K	1134+89.14	49.00 RT	555.83
L	1134+79.14	49.00 RT	555.83
M	1134+99.14	49.00 RT	555.83
N	1134+14.14	25.00 RT	555.96
P	1135+64.14	25.00 LT	555.80
O	79+21.00	0.00	553.91
R	1134+89.14	25.00 LT	555.80

NOTE:  
 ALL MEDIAN NOSE  
 RADII ARE 6'

FAP ROUTE 315  
 AND  
 2550E (TR 274)  
 CL SURVEY AND CONSTRUCTION  
 2550E (TR 274)

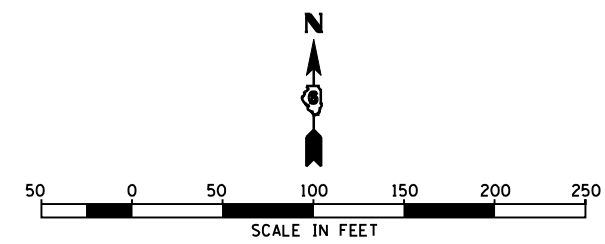

REVISIONS	
NAME	DATE

ILLINOIS DEPARTMENT OF TRANSPORTATION

FAP ROUTE 315  
 INTERSECTION DETAILS  
 2550E (TR 274)

DATE 1/31/06

DRAWN BY JCG  
 CHECKED BY JRB