
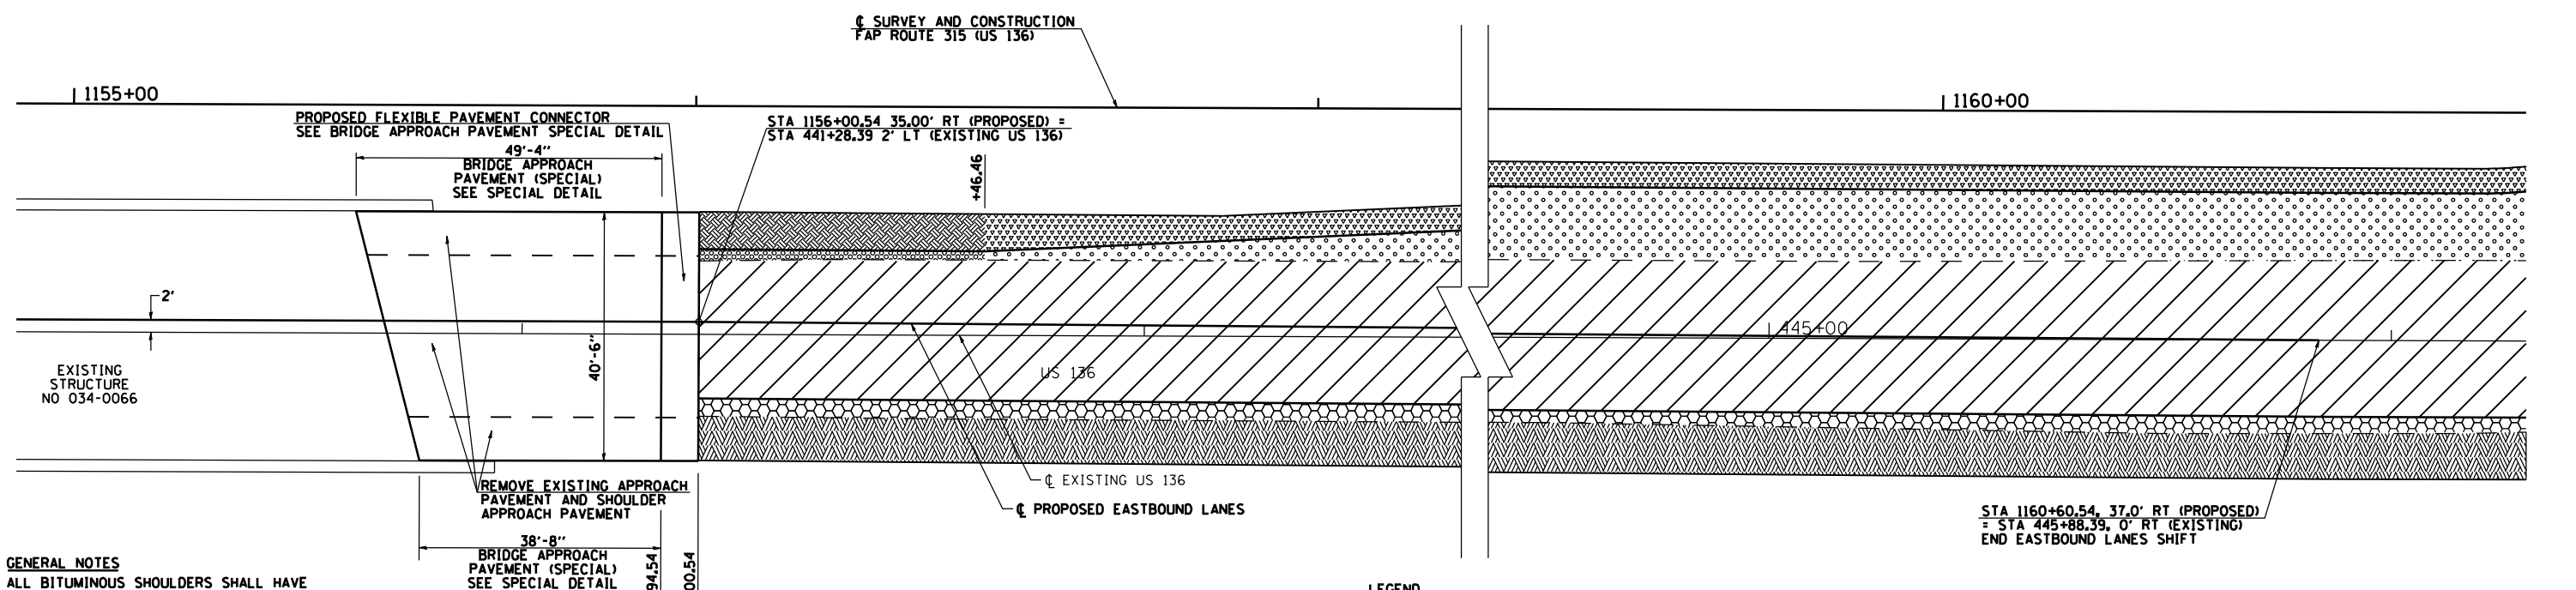


F.A.P. RTE.	SECTION	COUNTY	TOTAL SHEETS	SHEET NO.
315	34-4	HANCOCK	452	135

FED. ROAD DIST. NO. ILLINOIS FED. AID PROJECT

D-98-591-02
CONTRACT NO. 72680

NOTE: PROPOSED EDGE OF PAVEMENT MEETS EXISTING EDGE OF PAVEMENT AT STA 1148+23.6±.

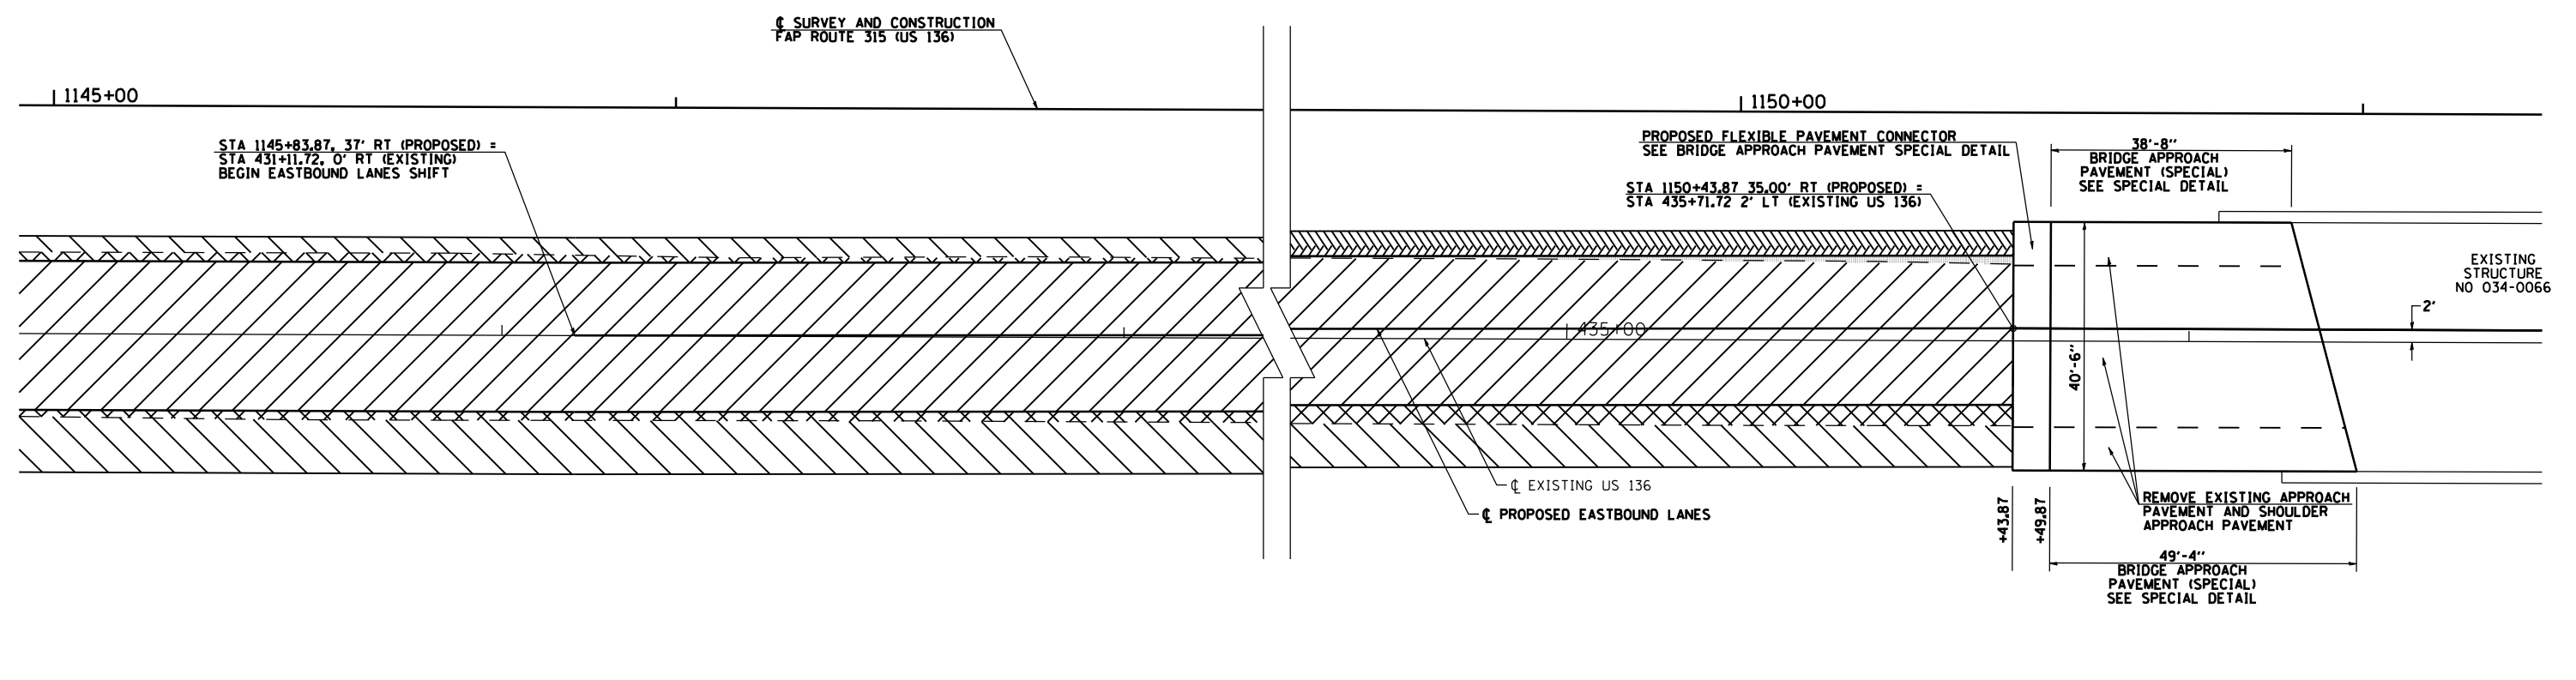

GENERAL NOTES
 ALL BITUMINOUS SHOULDERS SHALL HAVE RUMBLE STRIPS.
 SEE SPECIAL BRIDGE APPROACH PAVEMENT DETAIL.

LEGEND

	PROPOSED BITUMINOUS SHOULDERS 2 1/4" OVER EXISTING PAVEMENT		PROPOSED RESURFACING - SEE TYPICAL SECTIONS		PROPOSED BITUMINOUS SHOULDER 3/4" OVER EXISTING PAVEMENT
	PROPOSED BITUMINOUS RESURFACING 2 1/4" OVER BITUMINOUS SHOULDERS 8"		PROPOSED BITUMINOUS CONCRETE PAVEMENT (FULL DEPTH) 11 1/4" OVER SUB-BASE GRANULAR MATERIAL, TYPE A		PROPOSED BITUMINOUS SHOULDERS 3/4" OVER BITUMINOUS SHOULDERS 8"
	PROPOSED BITUMINOUS SHOULDERS 8"		PROPOSED BITUMINOUS SHOULDERS 6" OVER SUB-BASE GRANULAR MATERIAL, TYPES A AND C		PROPOSED BITUMINOUS RESURFACING 3/4" OVER BITUMINOUS SHOULDERS 8"
	PROPOSED BITUMINOUS SHOULDERS 2 1/4" OVER BITUMINOUS SHOULDERS 8"		PROPOSED BITUMINOUS SHOULDERS 6 1/2"		

REVISIONS	
NAME	DATE

ILLINOIS DEPARTMENT OF TRANSPORTATION
**FAP ROUTE 315
 SPECIAL DETAILS
 EASTBOUND LANES SHIFT
 AT LAMOINE RIVER**
 DRAWN BY TJD
 CHECKED BY AWM
 DATE 1/31/06