
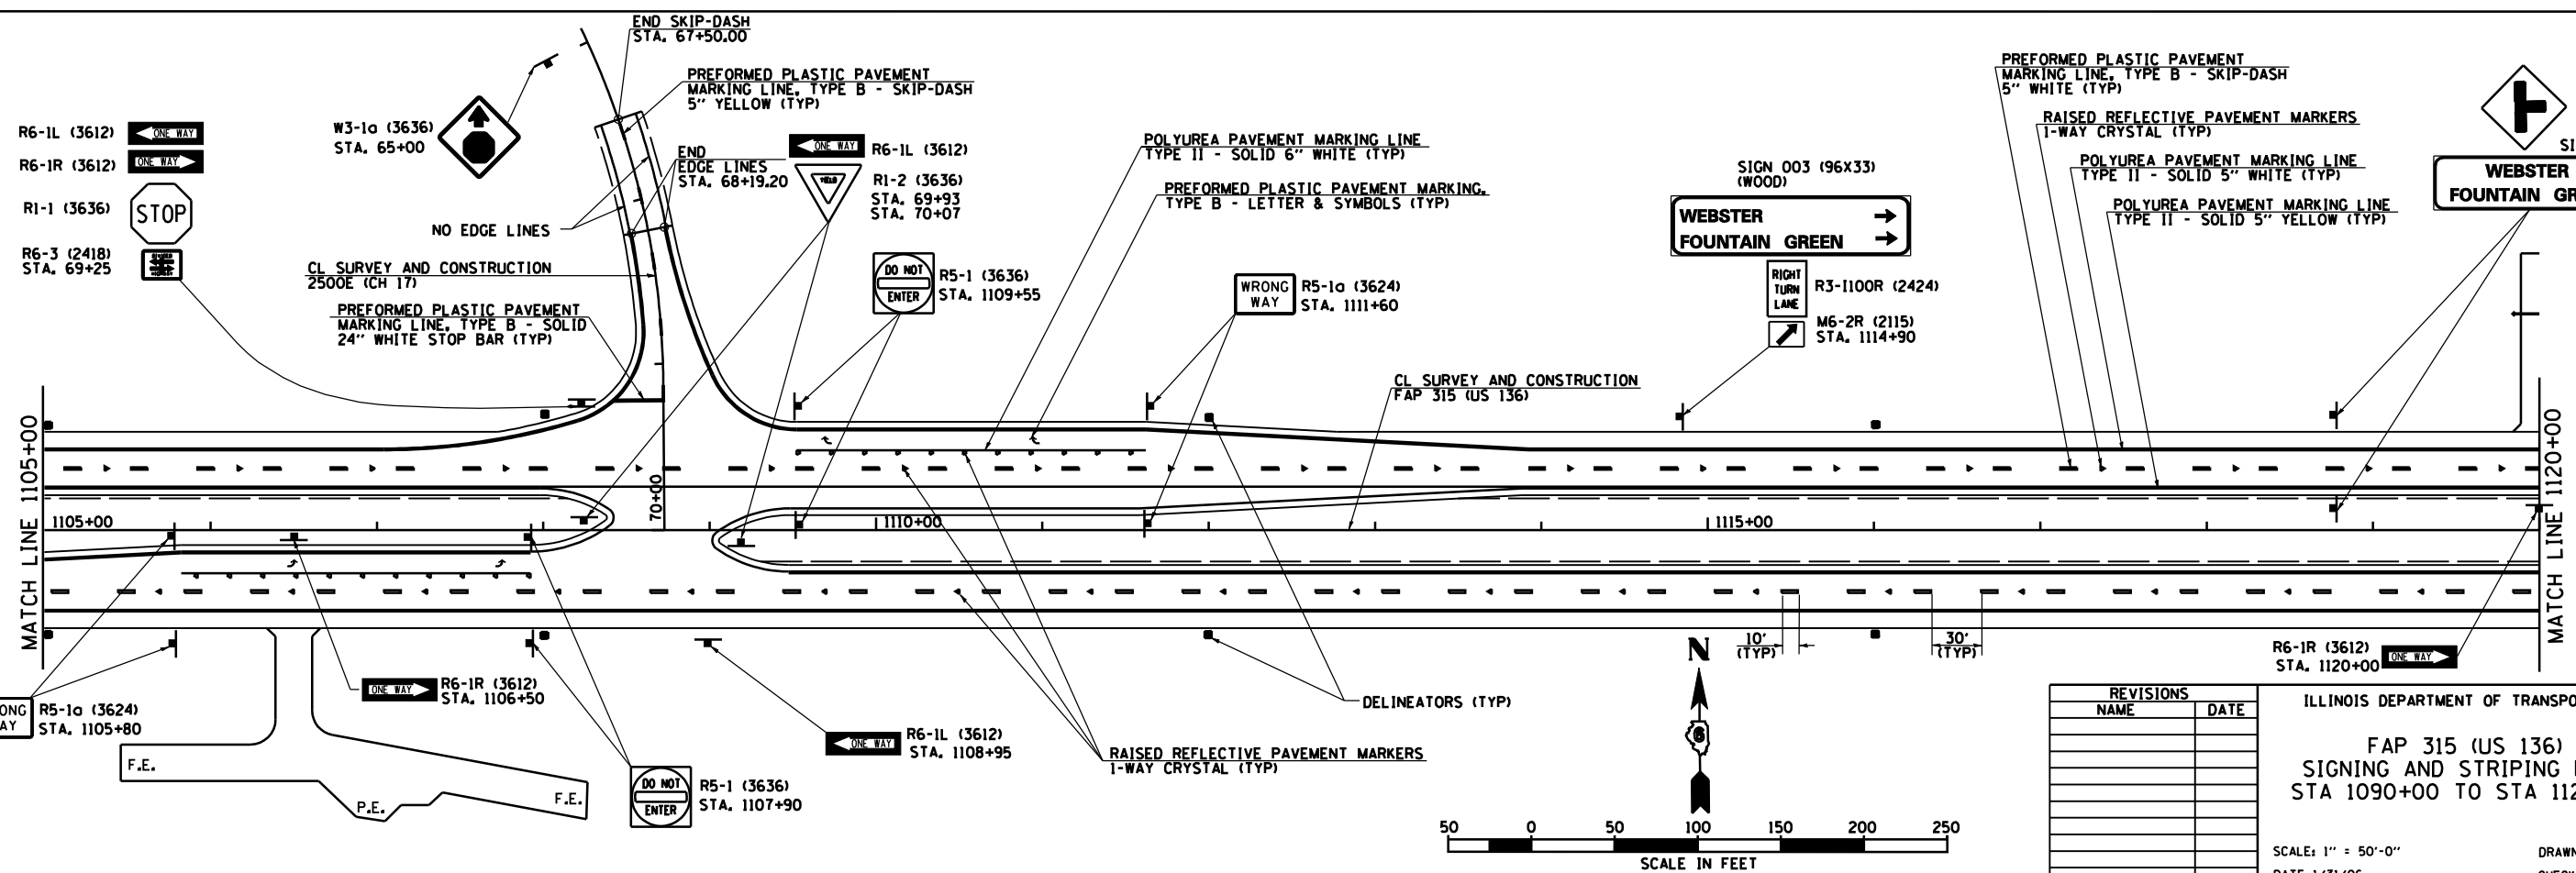


F.A.P. RTE.	SECTION	COUNTY	TOTAL SHEETS	SHEET NO.
315	34-4	HANCOCK	452	145
STA. 1090+00.00		TO STA. 1120+00.00		
FED. ROAD DIST. NO.		ILLINOIS FED. AID PROJECT		

D-96-991-02
CONTRACT NO. 72680

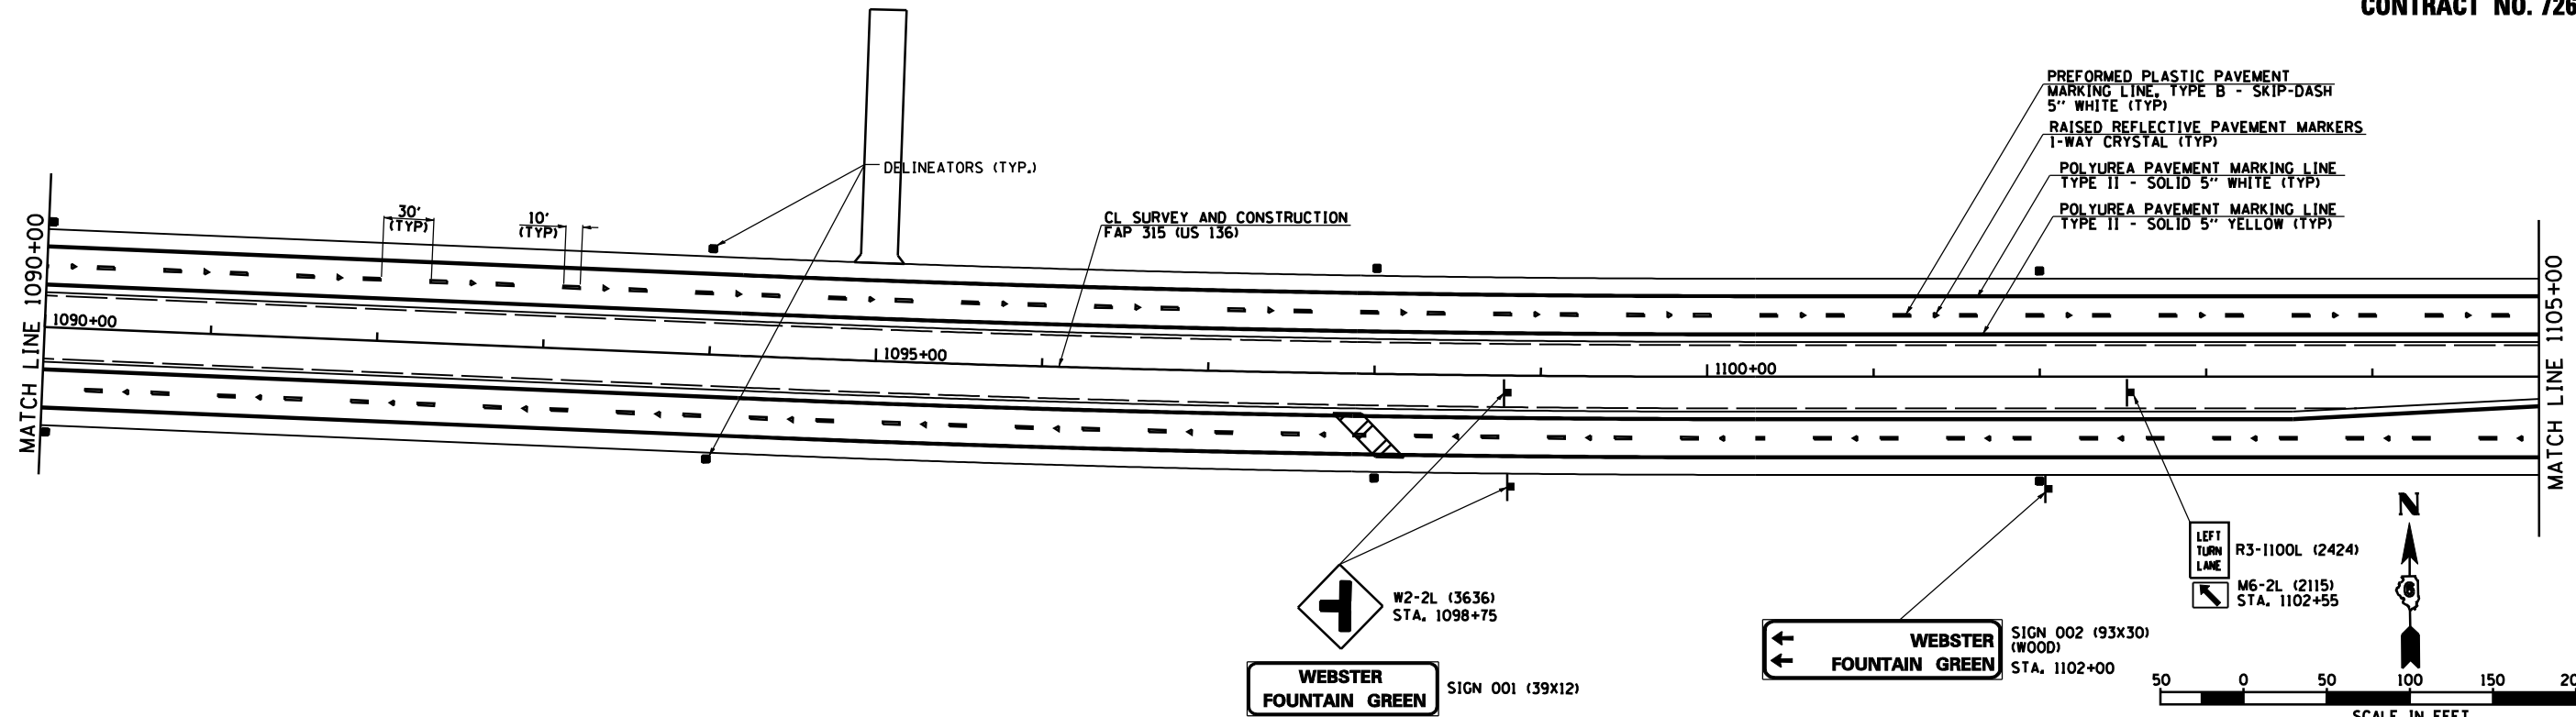

REVISIONS	
NAME	DATE

ILLINOIS DEPARTMENT OF TRANSPORTATION
 FAP 315 (US 136)
 SIGNING AND STRIPING PLAN
 STA 1090+00 TO STA 1120+00
 SCALE: 1" = 50'-0"
 DATE 1/31/06
 DRAWN BY JCG
 CHECKED BY JRB