
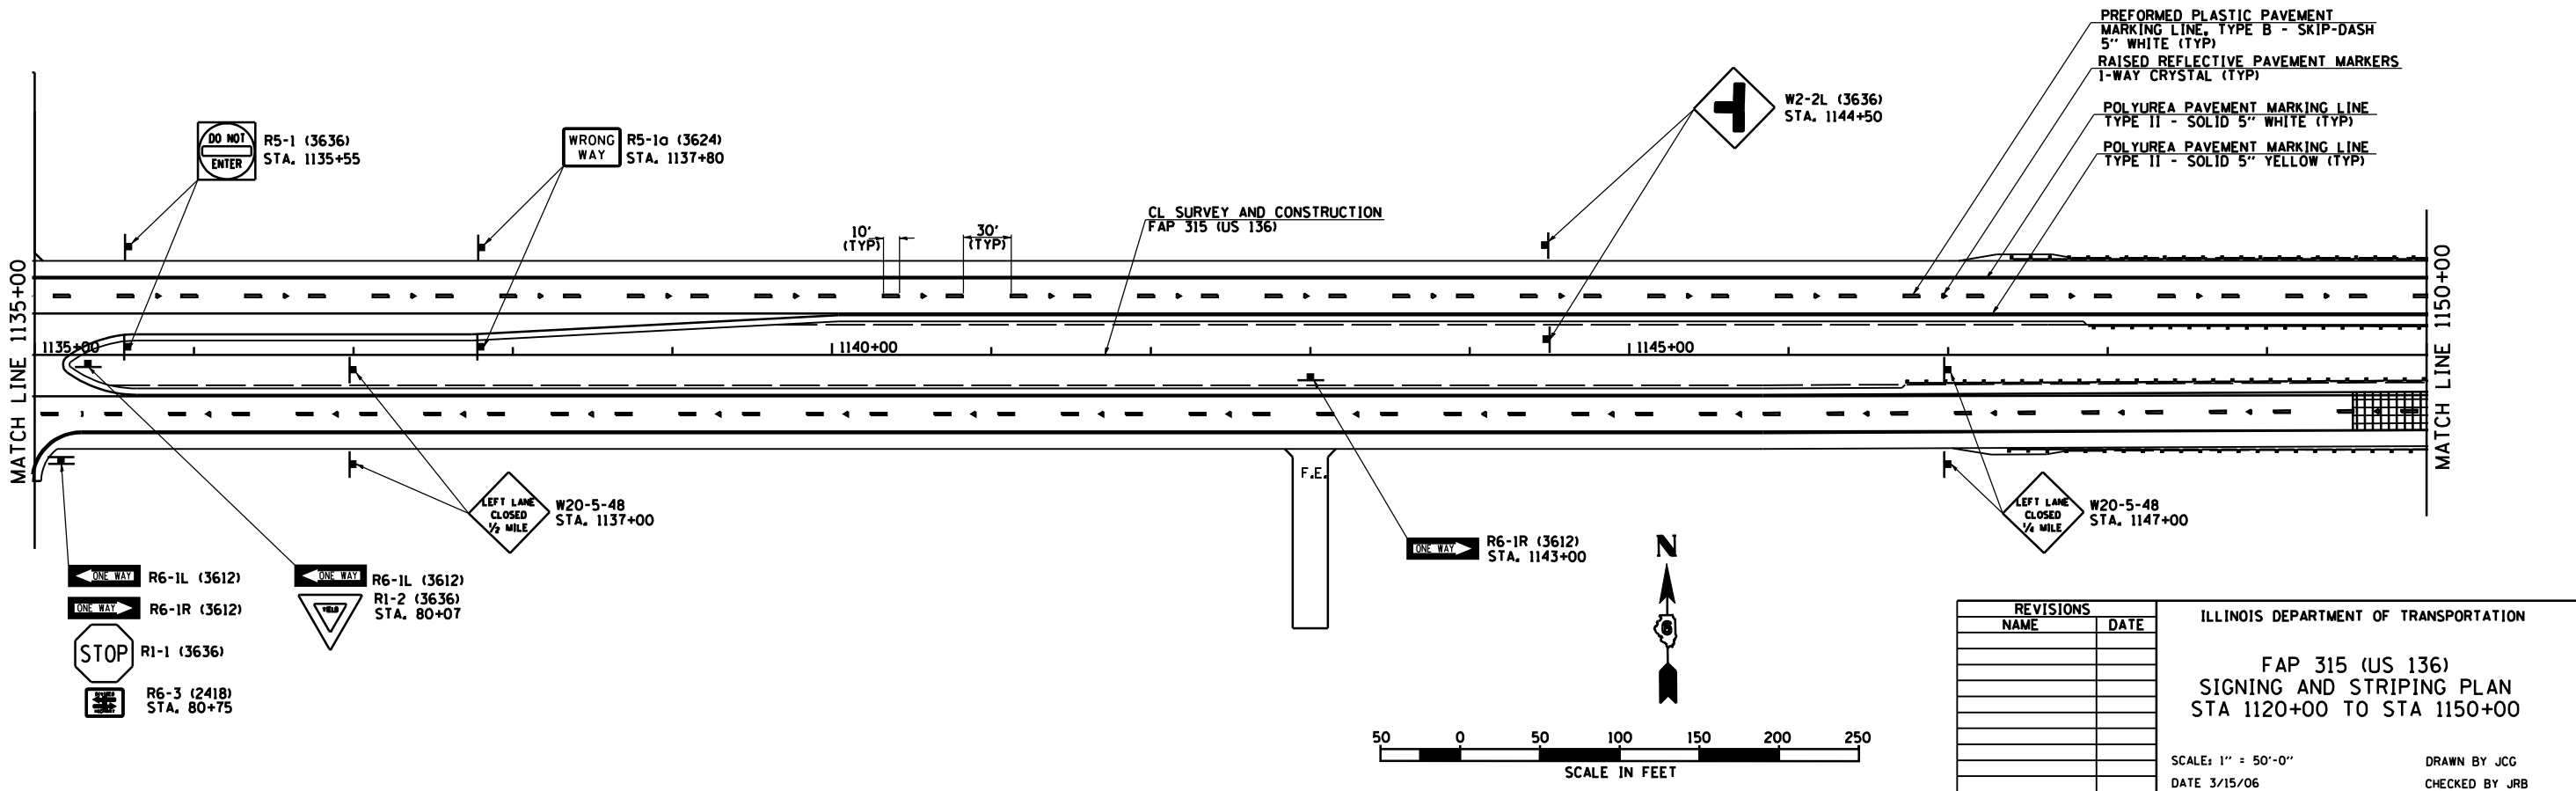


F.A.P. RTE.	SECTION	COUNTY	TOTAL SHEETS	SHEET NO.
315	34-4	HANCOCK	452	146
STA. 1120+00.00		TO STA. 1150+00.00		
FED. ROAD DIST. NO.		ILLINOIS	FED. AID PROJECT	

**CONTRACT NO. 72680**

D-96-991-02

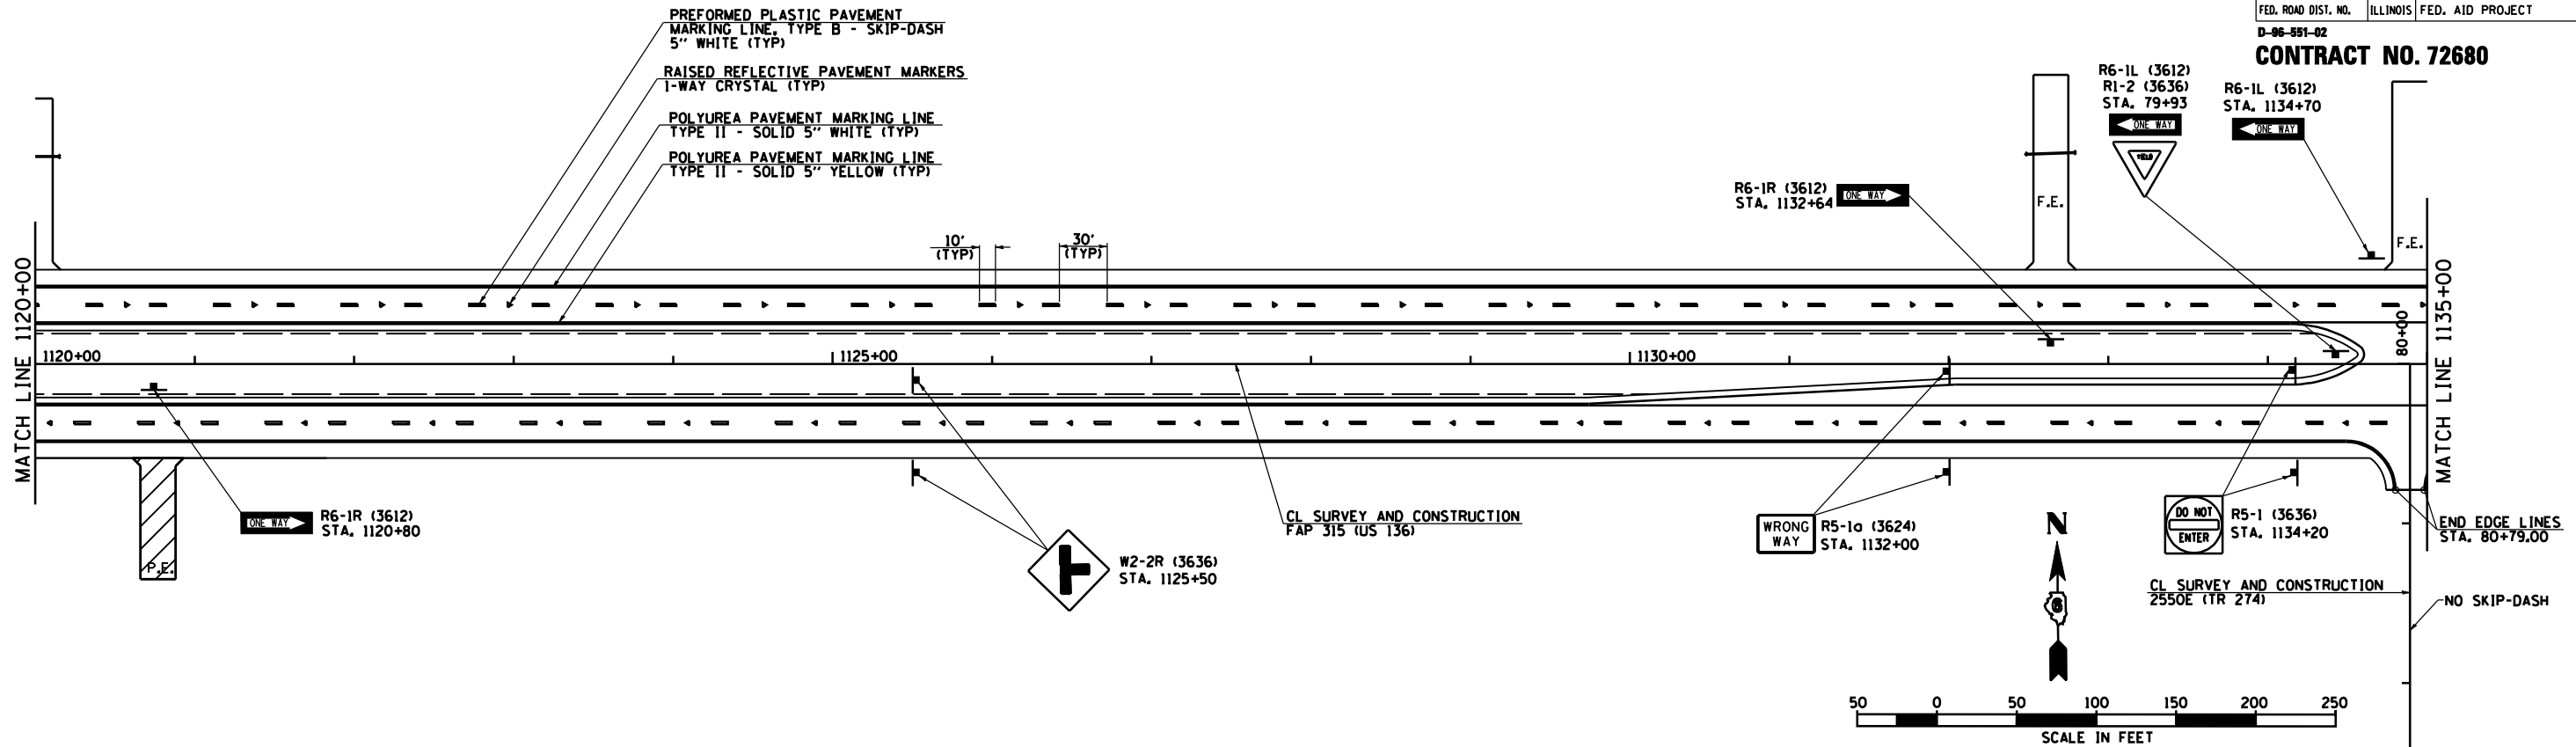

REVISIONS	
NAME	DATE

ILLINOIS DEPARTMENT OF TRANSPORTATION

FAP 315 (US 136)  
SIGNING AND STRIPING PLAN  
STA 1120+00 TO STA 1150+00

SCALE: 1" = 50'-0"  
DATE 3/15/06

DRAWN BY JCG  
CHECKED BY JRB