
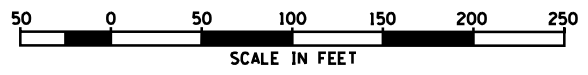


F.A.P. RTE.	SECTION	COUNTY	TOTAL SHEETS	SHEET NO.
315	34-4	HANCOCK	452	161
STA. 925+00.00		TO STA. 940+00.00		
FED. ROAD DIST. NO.	ILLINOIS	FED. AID PROJECT		

**CONTRACT NO. 72680**

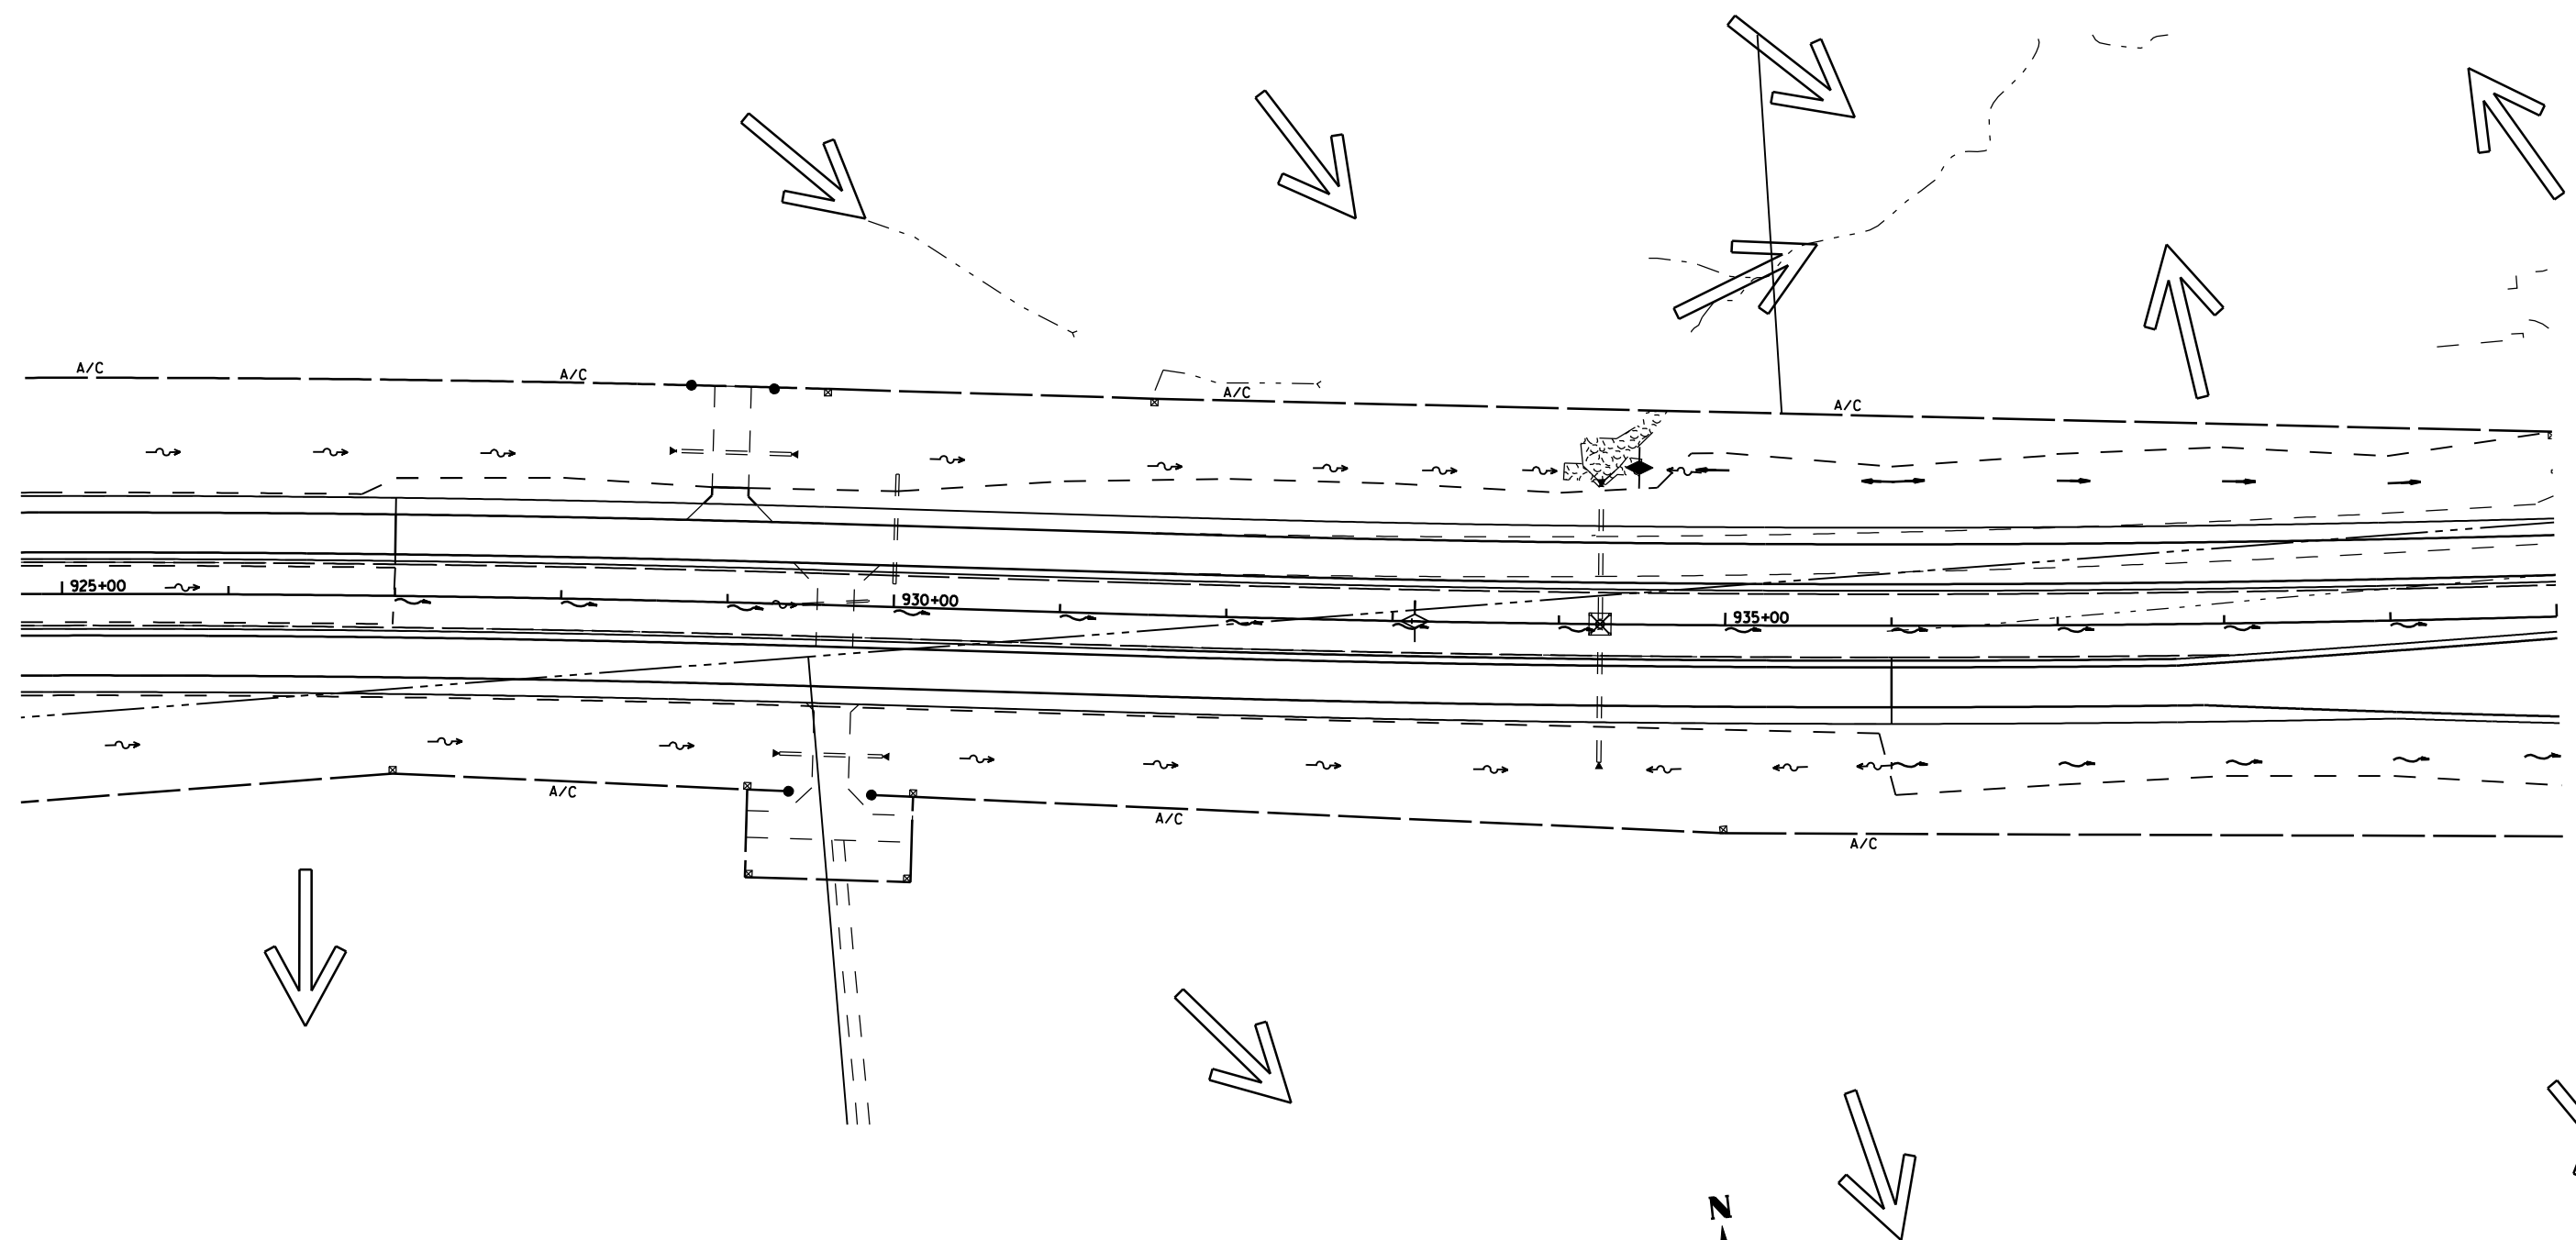

REVISIONS	
NAME	DATE

ILLINOIS DEPARTMENT OF TRANSPORTATION  
 FAP 315 (US 136)  
 STORMWATER POLLUTION  
 PREVENTION PLAN  
 STA 925+00 TO STA 940+00

SCALE: 1" = 50'-0"  
 DATE 1/31/06

DRAWN BY JCG  
 CHECKED BY JRB