
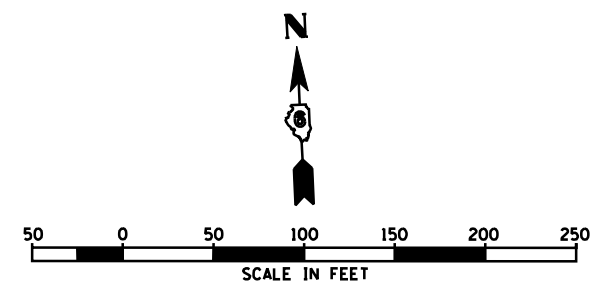


|                     |          |                    |              |           |
|---------------------|----------|--------------------|--------------|-----------|
| F.A.P. RTE.         | SECTION  | COUNTY             | TOTAL SHEETS | SHEET NO. |
| 315                 | 34-4     | HANCOCK            | 452          | 168       |
| STA. 1030+00.00     |          | TO STA. 1045+00.00 |              |           |
| FED. ROAD DIST. NO. | ILLINOIS | FED. AID PROJECT   |              |           |

D-86-891-02  
**CONTRACT NO. 72680**

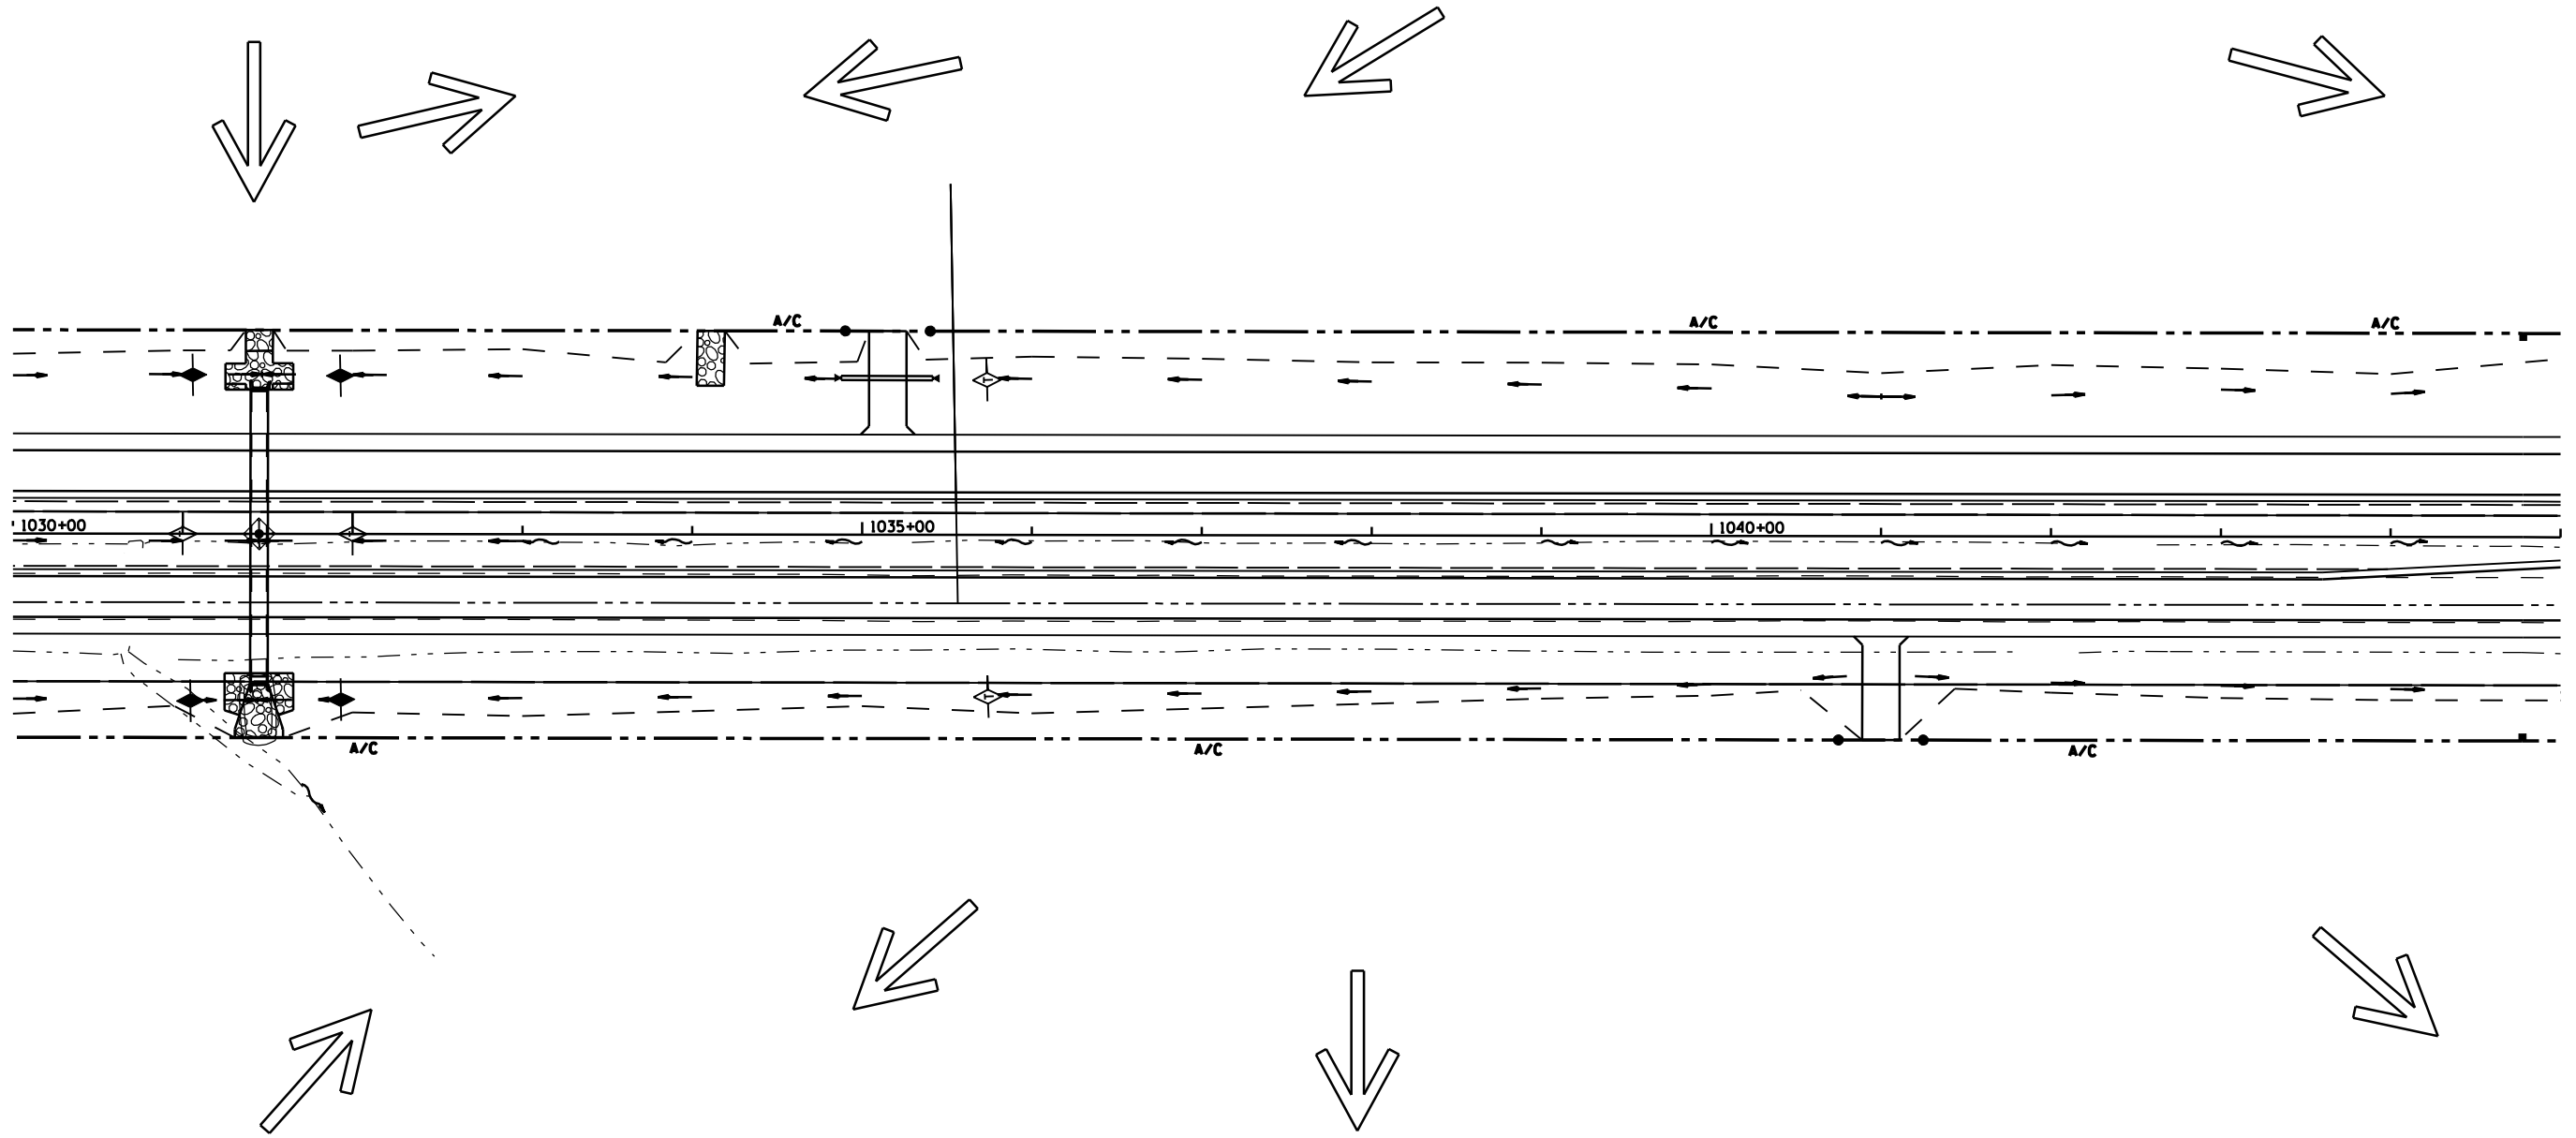

| REVISIONS |      |
|-----------|------|
| NAME      | DATE |
|           |      |
|           |      |
ILLINOIS DEPARTMENT OF TRANSPORTATION  
 FAP 315 (US 136)  
 STORMWATER POLLUTION  
 PREVENTION PLAN  
 STA 1030+00 TO STA 1045+00  
 SCALE: 1" = 50'-0"  
 DATE 1/31/06  
 DRAWN BY JCG  
 CHECKED BY JRB