
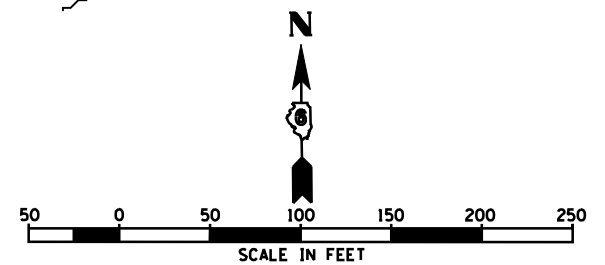


F.A.P. RTE.	SECTION	COUNTY	TOTAL SHEETS	SHEET NO.
315	34-4	HANCOCK	452	175
STA. 1135+00.00		TO STA. 1150+00.00		
FED. ROAD DIST. NO.		ILLINOIS	FED. AID PROJECT	

D-96-991-02
CONTRACT NO. 72680

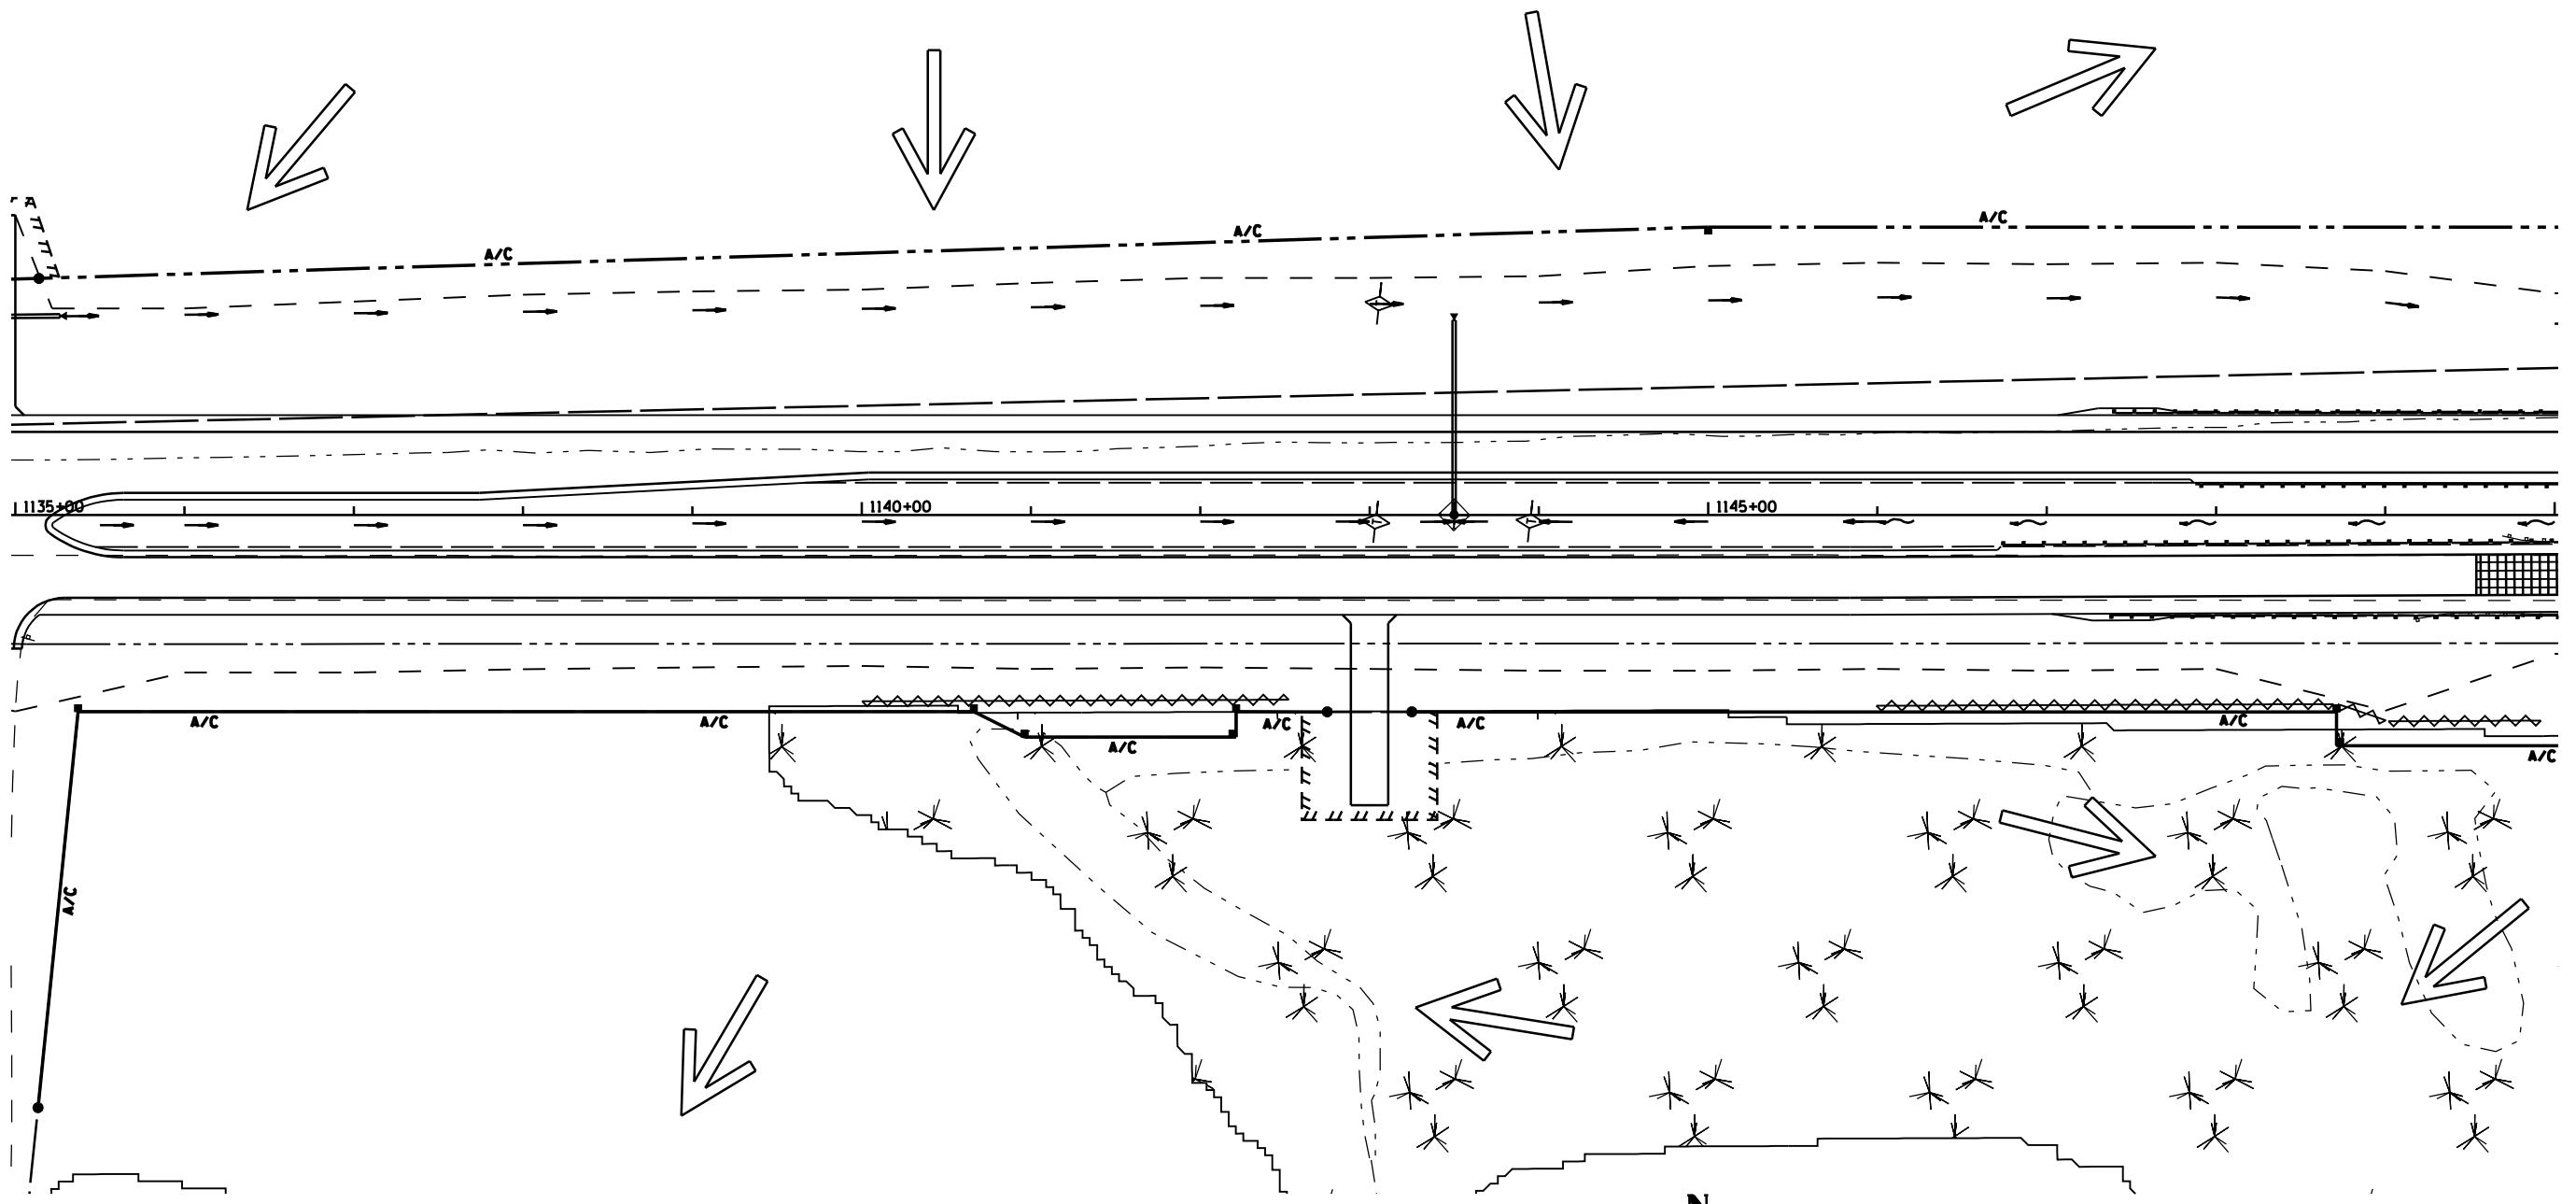

REVISIONS	
NAME	DATE

ILLINOIS DEPARTMENT OF TRANSPORTATION
 FAP 315 (US 136)
 STORMWATER POLLUTION
 PREVENTION PLAN
 STA 1135+00 TO STA 1150+00
 SCALE: 1" = 50'-0"
 DATE 1/31/06
 DRAWN BY JCG
 CHECKED BY JRB