


* Order a(E) & a₁(E) bars full length. Cut to fit skew and use remainder of bars in opposite end.

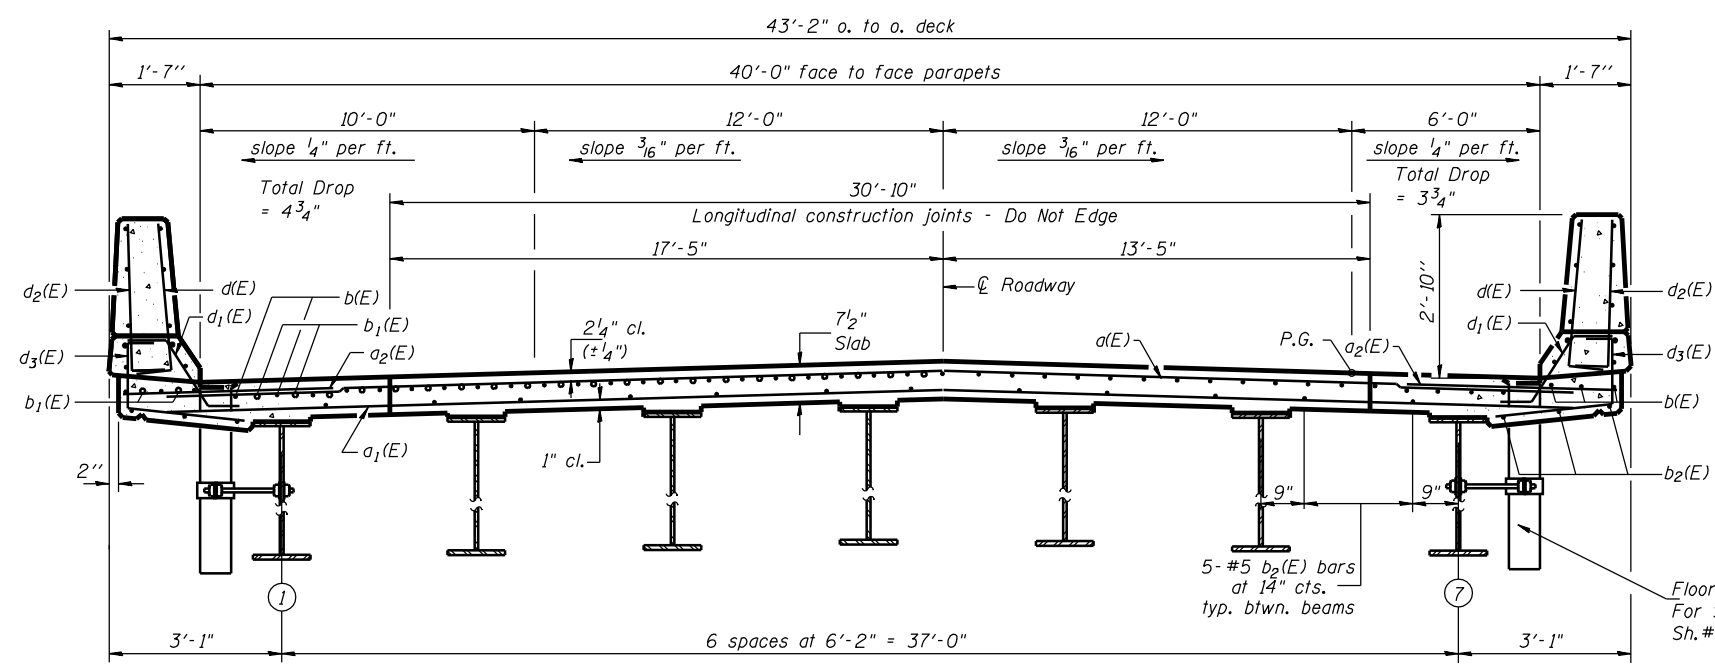

Notes:
 See Sheet 9 of 34 for superstructure details and Bill of Material.
 See Sheet 9 of 34 for Section A-A.
 Reinforcement bars designated (E) shall be epoxy coated.
 Bars indicated thus 20 x 3-#5 etc. indicates 20 lines of bars with 3 lengths per line.
 See Sheet 9 of 34 for parapet reinforcement.

MIN. BAR LAP
 #5 = 2'-2"

DESIGNED	J.O.H.
CHECKED	B.R.T.
DRAWN	T.A.C.
CHECKED	J.O.H.

SUPERSTRUCTURE
U.S. ROUTE 136 OVER
LAMOINE RIVER
F.A.P. RTE. 315 SECTION 34-4B-1
HANCOCK COUNTY
STATION 1153+07.72
STR. NO. 034-0508 (WBL)