


F.A. RTE.	SECTION	COUNTY	TOTAL SHEETS	SHEET NO.
315	34-4	HANCOCK	452	246
STA. 1114+20.33		TO STA. 1145+78.74		
FED. ROAD DIST. NO.		ILLINOIS	FED. AID PROJECT	
D-96-851-02				

**CONTRACT NO. 72680**

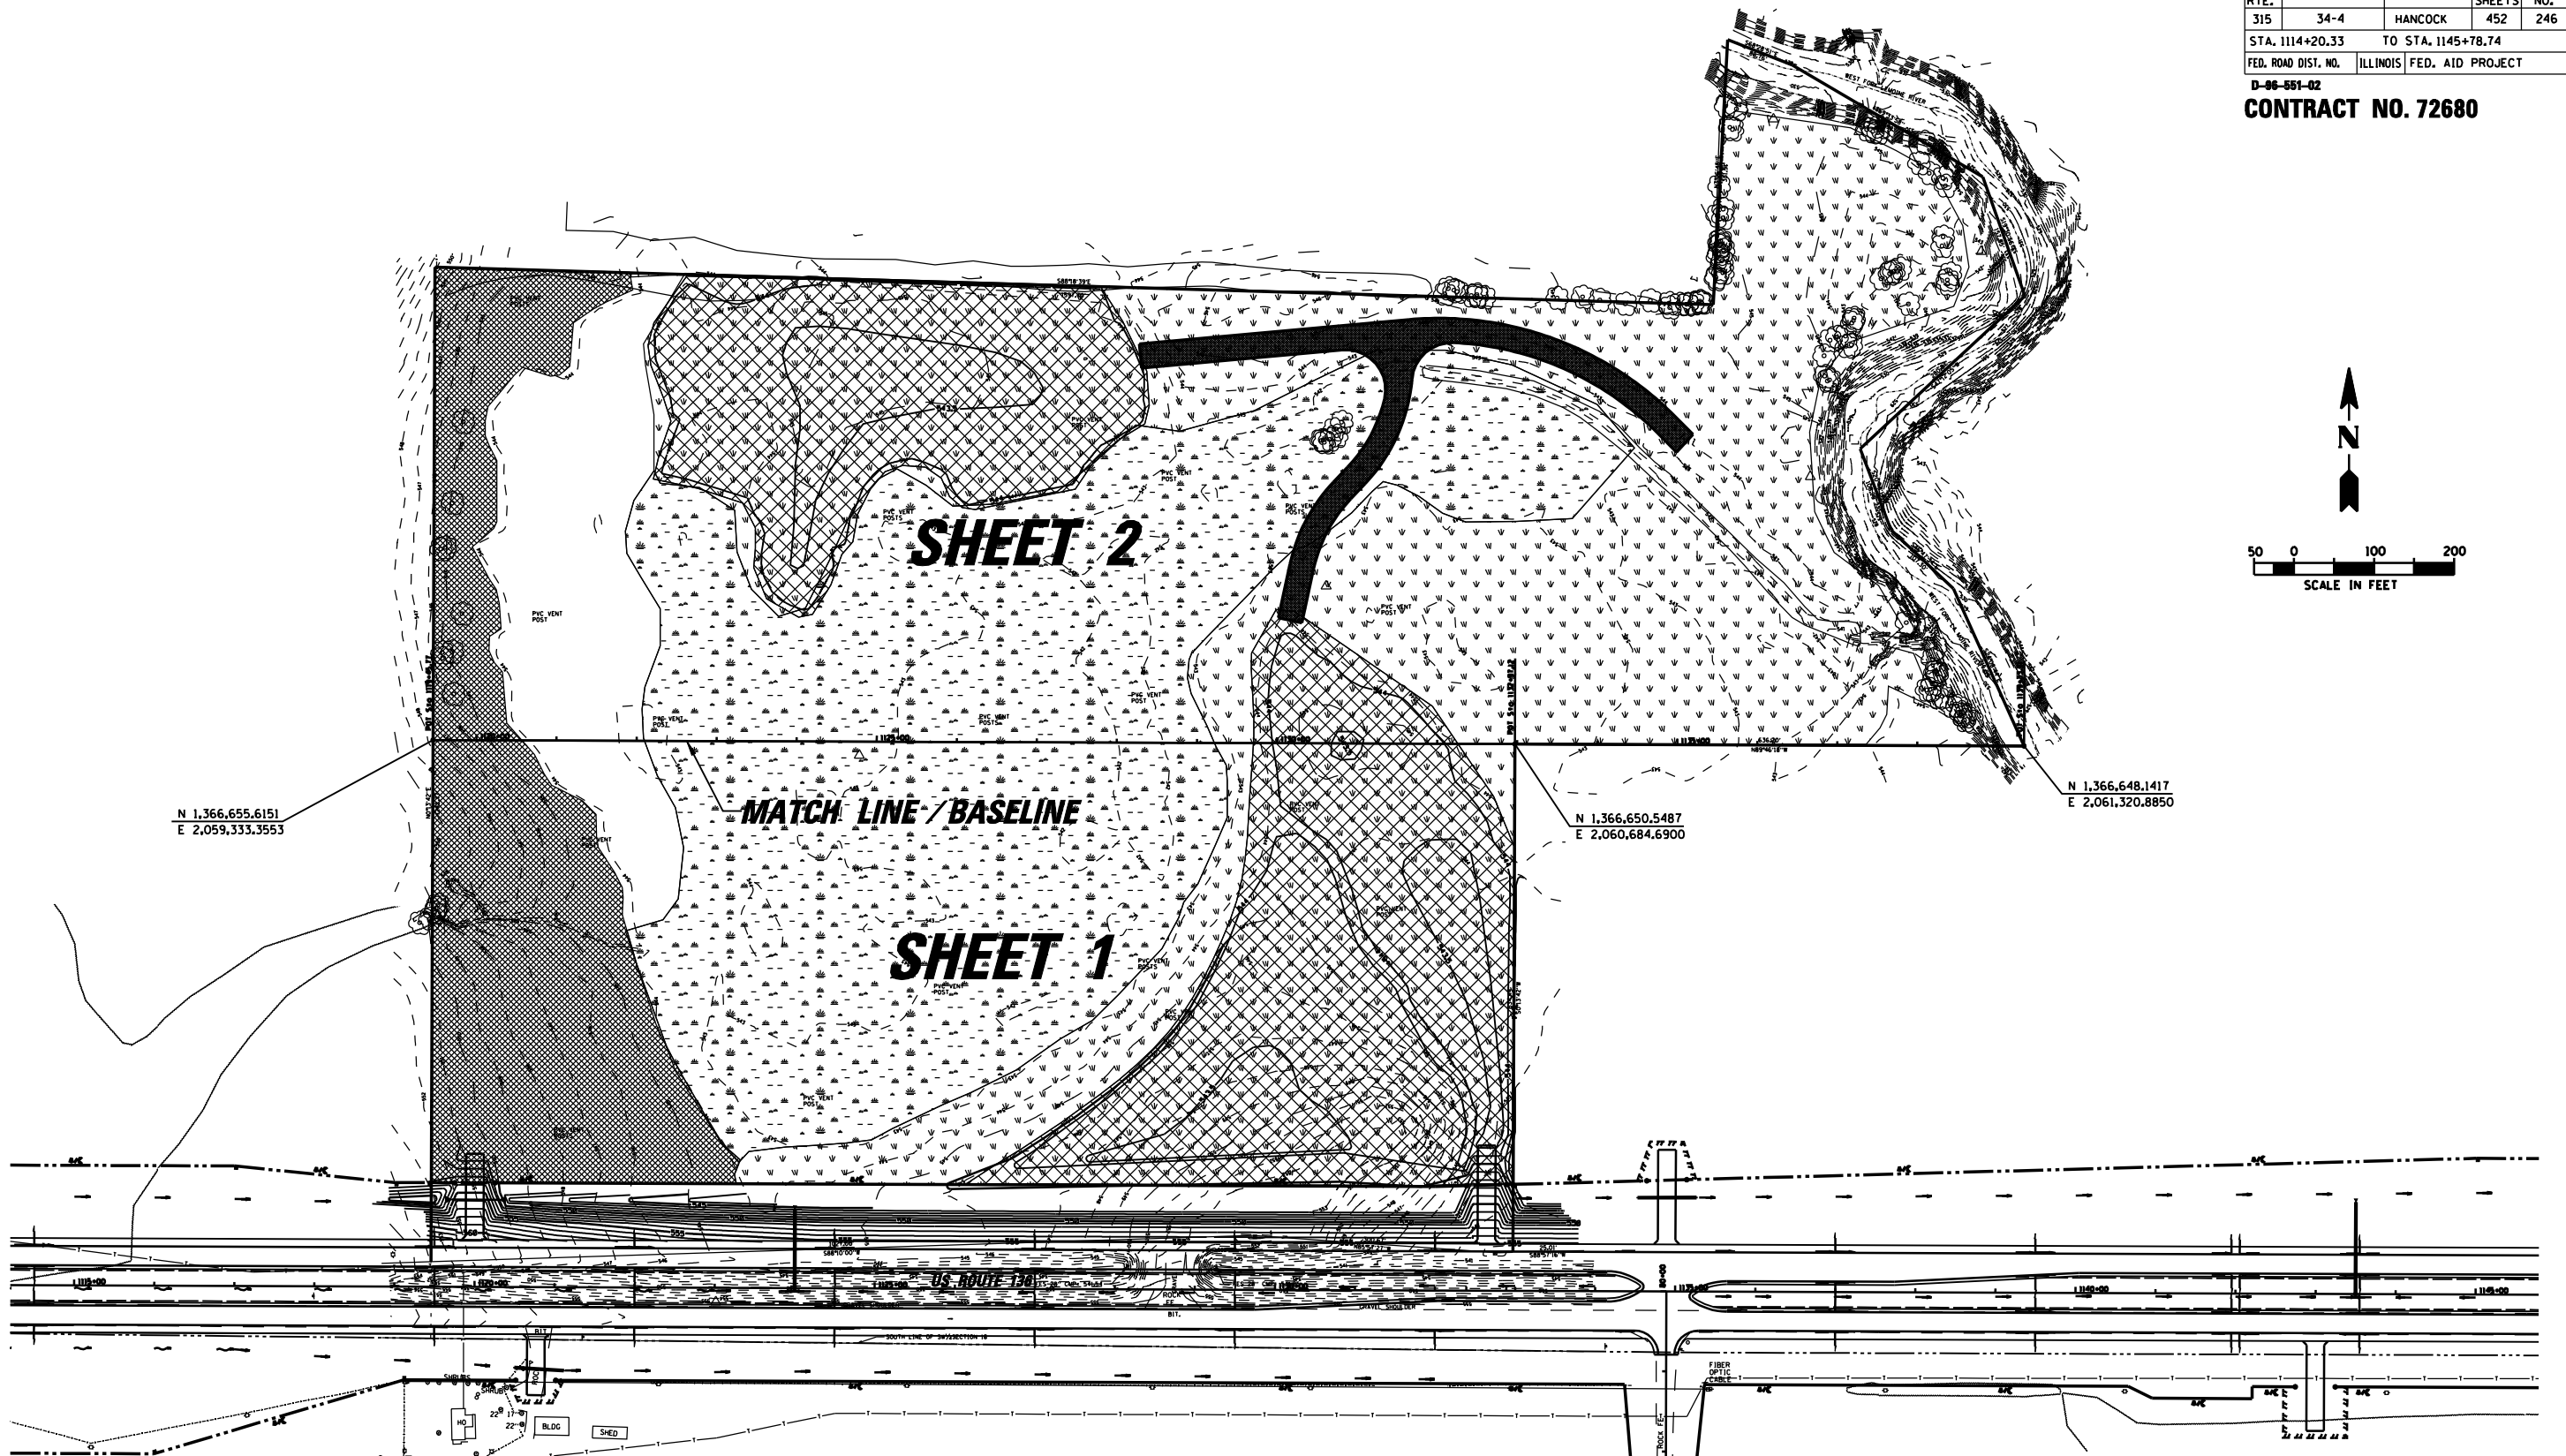

N 1,366,655.6151  
E 2,059,333.3553

**MATCH LINE / BASELINE**

N 1,366,650.5487  
E 2,060,684.6900

N 1,366,648.1417  
E 2,061,320.8850

REVISIONS	
NAME	DATE

ILLINOIS DEPARTMENT OF TRANSPORTATION

**WETLAND SCHEMATIC DRAWING**



SCALE: 1" = 100'  
DATE: 3/18/2006

DRAWN BY: WFS  
CHECKED BY: SDK