



F.A. RTE.	SECTION	COUNTY	TOTAL SHEETS	SHEET NO.
315	34-4	HANCOCK	452	252
STA.		TO STA.		
FED. ROAD DIST. NO.		ILLINOIS FED. AID PROJECT		


CONTRACT NO. 72680

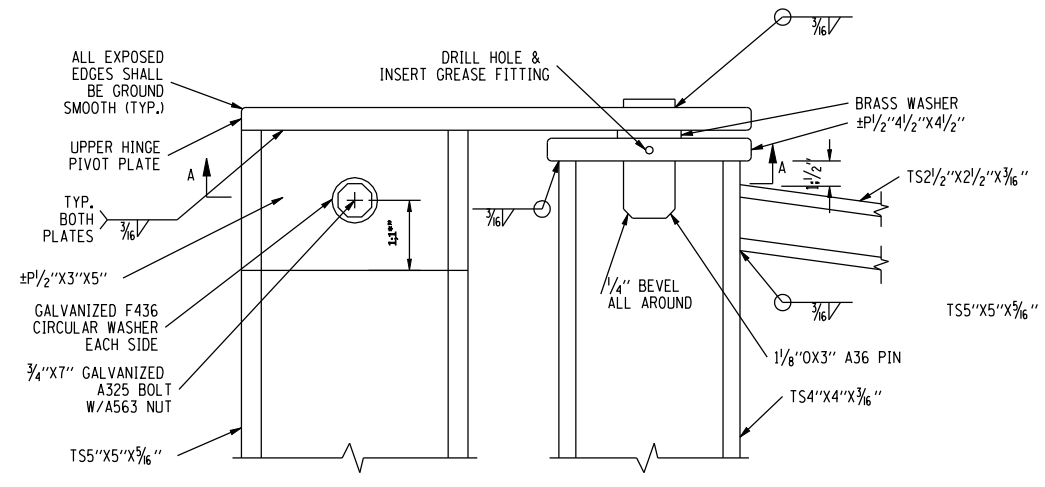


UPPER HINGE DETAIL
NTS

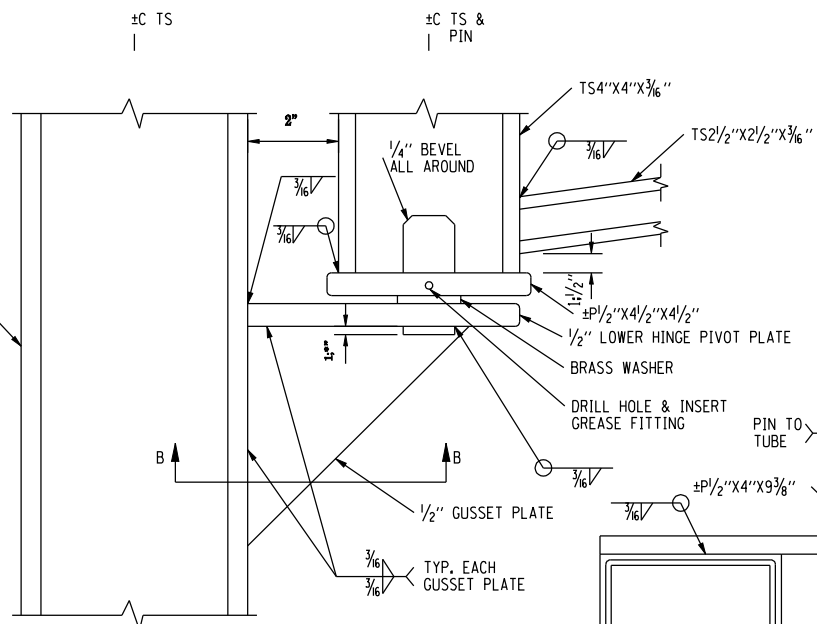


LOWER HINGE DETAIL
NTS

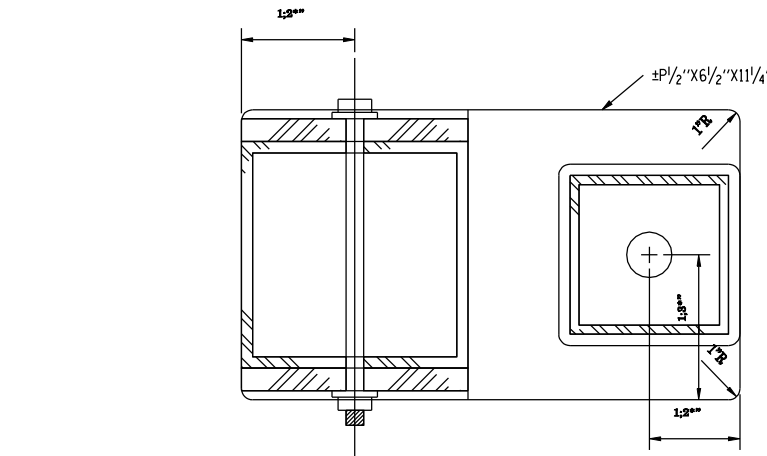


SECTION A-A
NTS

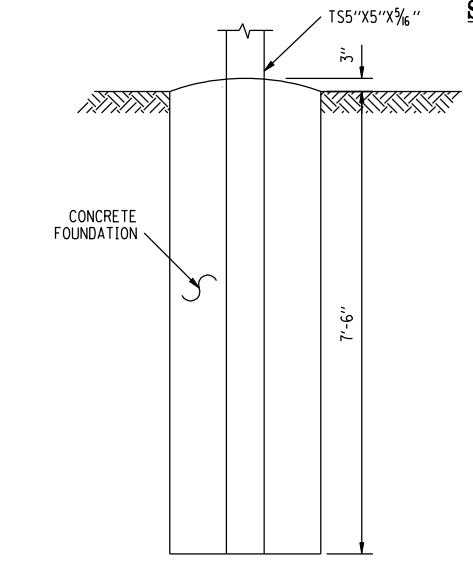


GATE POST FOUNDATION DETAIL
NTS

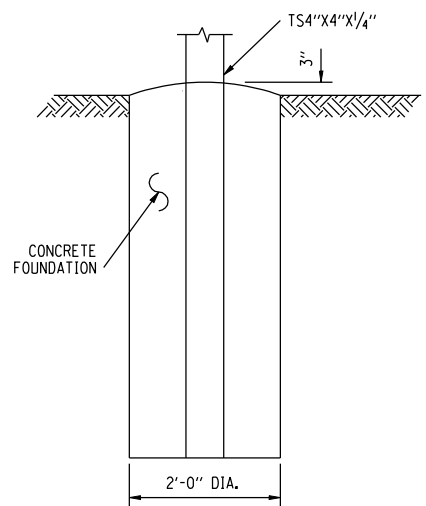


LOCK POST FOUNDATION DETAIL
NTS

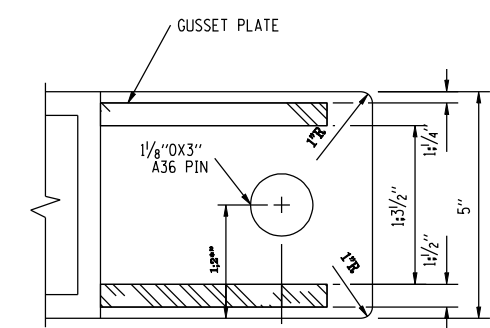


SECTION B-B
NTS

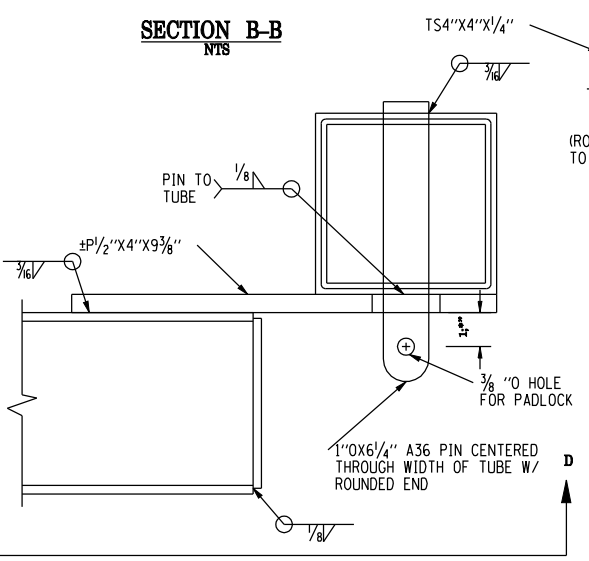


NORTH LOCK POST DETAIL
NTS

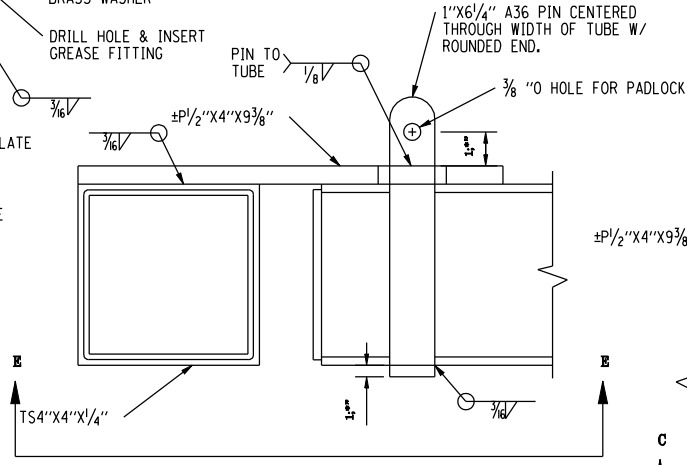


SOUTH LOCK POST DETAIL
NTS

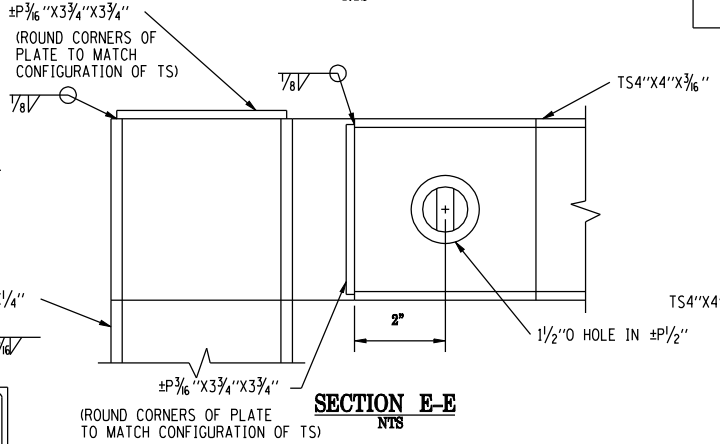


SECTION E-E
NTS

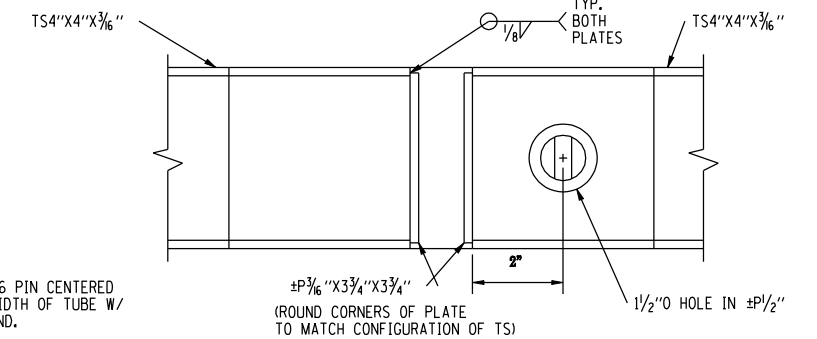

SECTION C
NTS

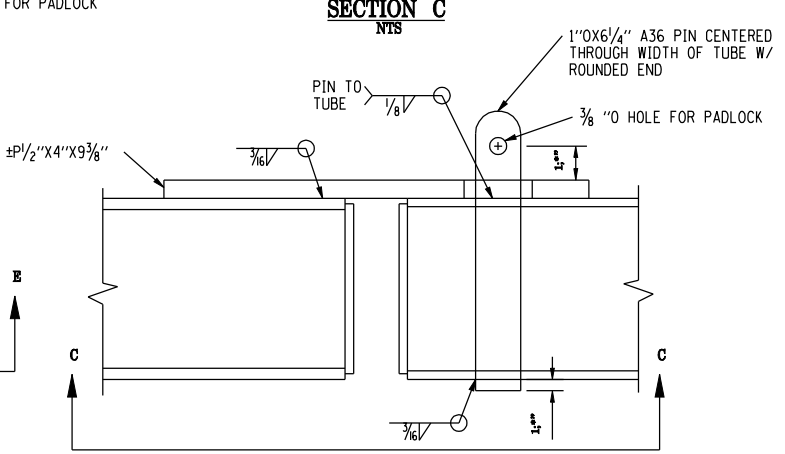

GATE-TO-GATE CONNECTION
NTS

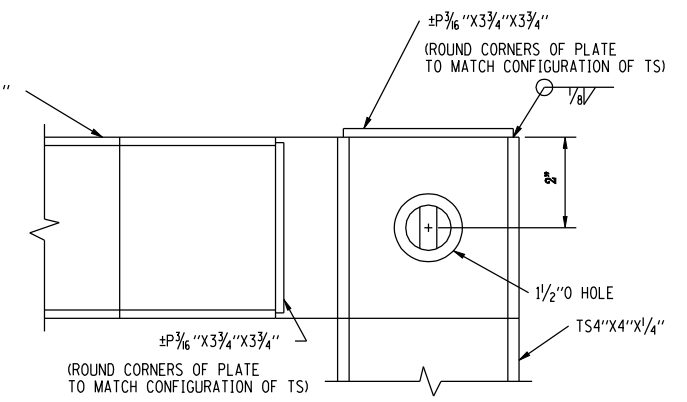

SECTION D-D
NTS

REVISIONS	
NAME	DATE

ILLINOIS DEPARTMENT OF TRANSPORTATION
ACCESS GATE DETAILS

SCALE: VERT. 1/8" = 1'-0"
HORIZ. 1/4" = 1'-0"
DATE: 1/31/06
DRAWN BY: BDK
CHECKED BY:

DGN: SPEC
DATE-TIME
*REF01