


F.A. RTE.	SECTION	COUNTY	TOTAL SHEETS	SHEET NO.
315	34-4	HANCOCK	452	255
STA. 1125+00.00 TO STA. 1126+00.00				
FED. ROAD DIST. NO. ILLINOIS FED. AID PROJECT				
0-88-391-02				
CONTRACT NO. 72680				

BY: _____ DATE: _____
 SURVEYED: _____
 PLOTTED: _____
 NOTE BOOK: _____
 AREAS CHECKED: _____
 NO. _____

BY: _____ DATE: _____
 ORIGINAL SURVEY: _____
 PLOTTED: _____
 NOTE BOOK: _____
 AREAS CHECKED: _____
 NO. _____

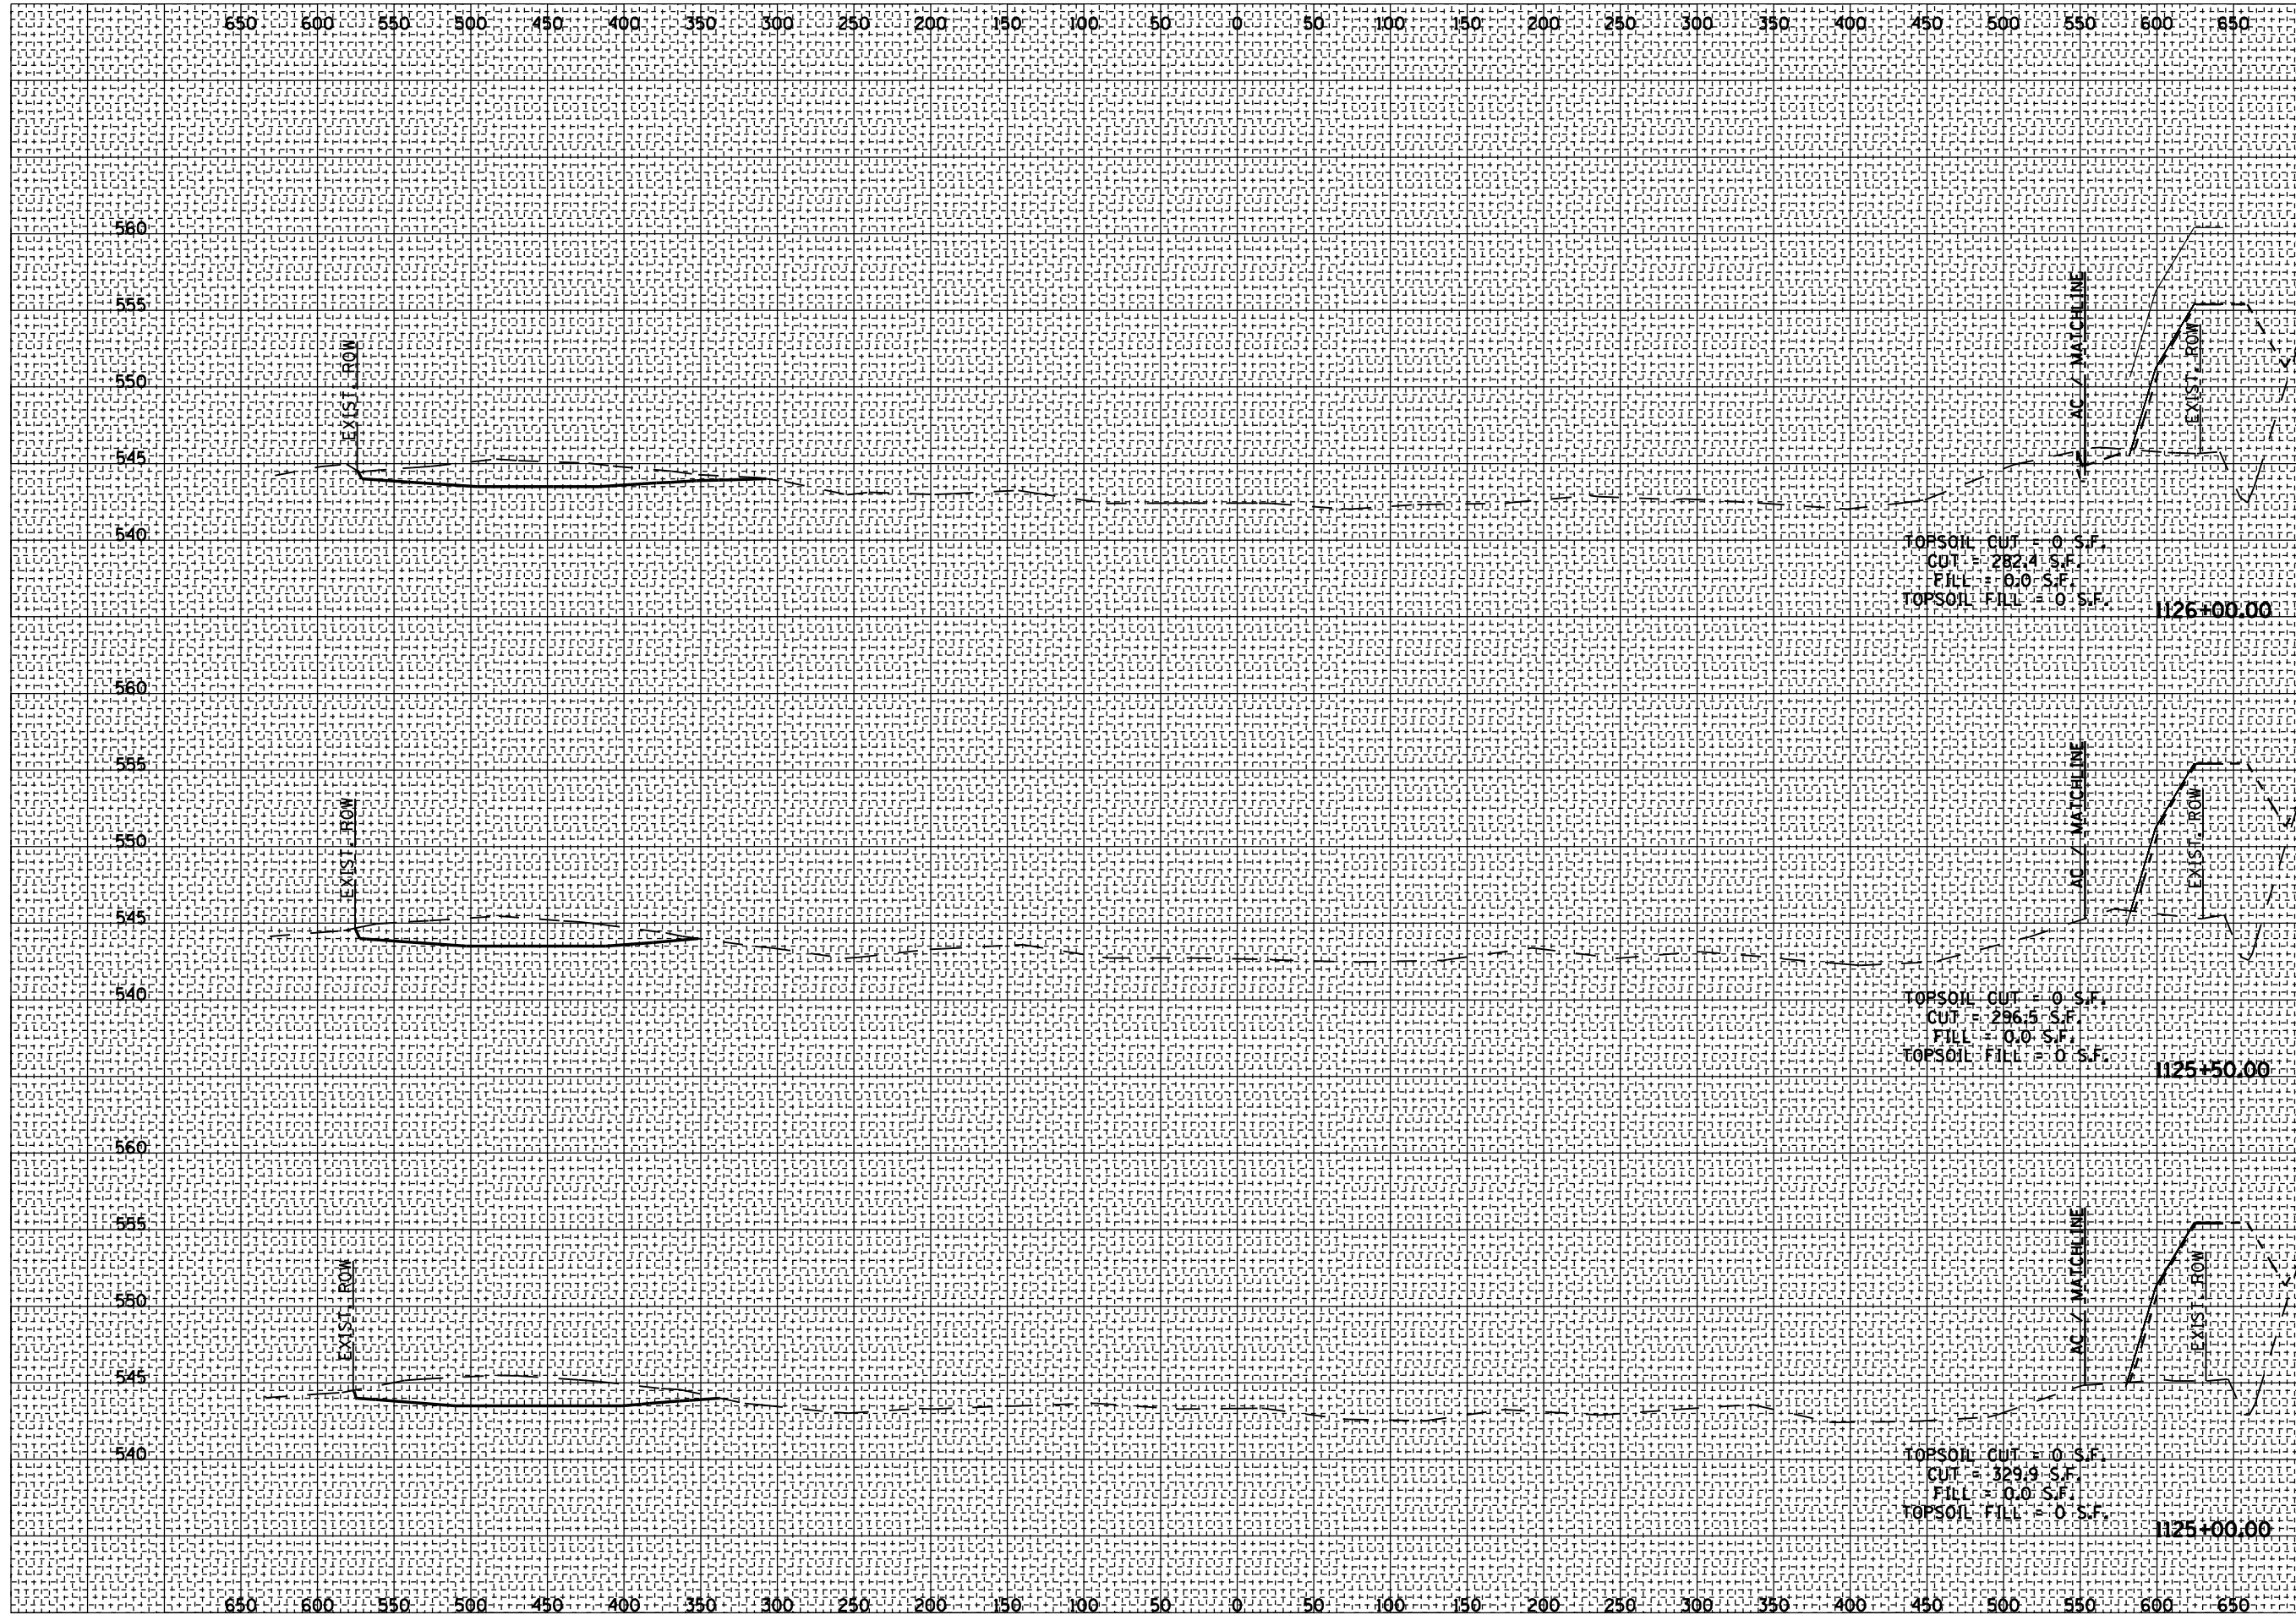

TOPSOIL CUT = 0 S.F.
 CUT = 282.4 S.F.
 FILL = 0.0 S.F.
 TOPSOIL FILL = 0 S.F.
 1126+00.00

TOPSOIL CUT = 0 S.F.
 CUT = 286.5 S.F.
 FILL = 0.0 S.F.
 TOPSOIL FILL = 0 S.F.
 1125+50.00

TOPSOIL CUT = 0 S.F.
 CUT = 329.9 S.F.
 FILL = 0.0 S.F.
 TOPSOIL FILL = 0 S.F.
 1125+00.00