


BY \_\_\_\_\_ DATE \_\_\_\_\_  
 SURVEYED \_\_\_\_\_  
 PLOTTED \_\_\_\_\_  
 NOTE BOOK \_\_\_\_\_  
 AREAS CHECKED \_\_\_\_\_  
 NO. \_\_\_\_\_

BY \_\_\_\_\_ DATE \_\_\_\_\_  
 SURVEYED \_\_\_\_\_  
 PLOTTED \_\_\_\_\_  
 NOTE BOOK \_\_\_\_\_  
 AREAS CHECKED \_\_\_\_\_  
 NO. \_\_\_\_\_

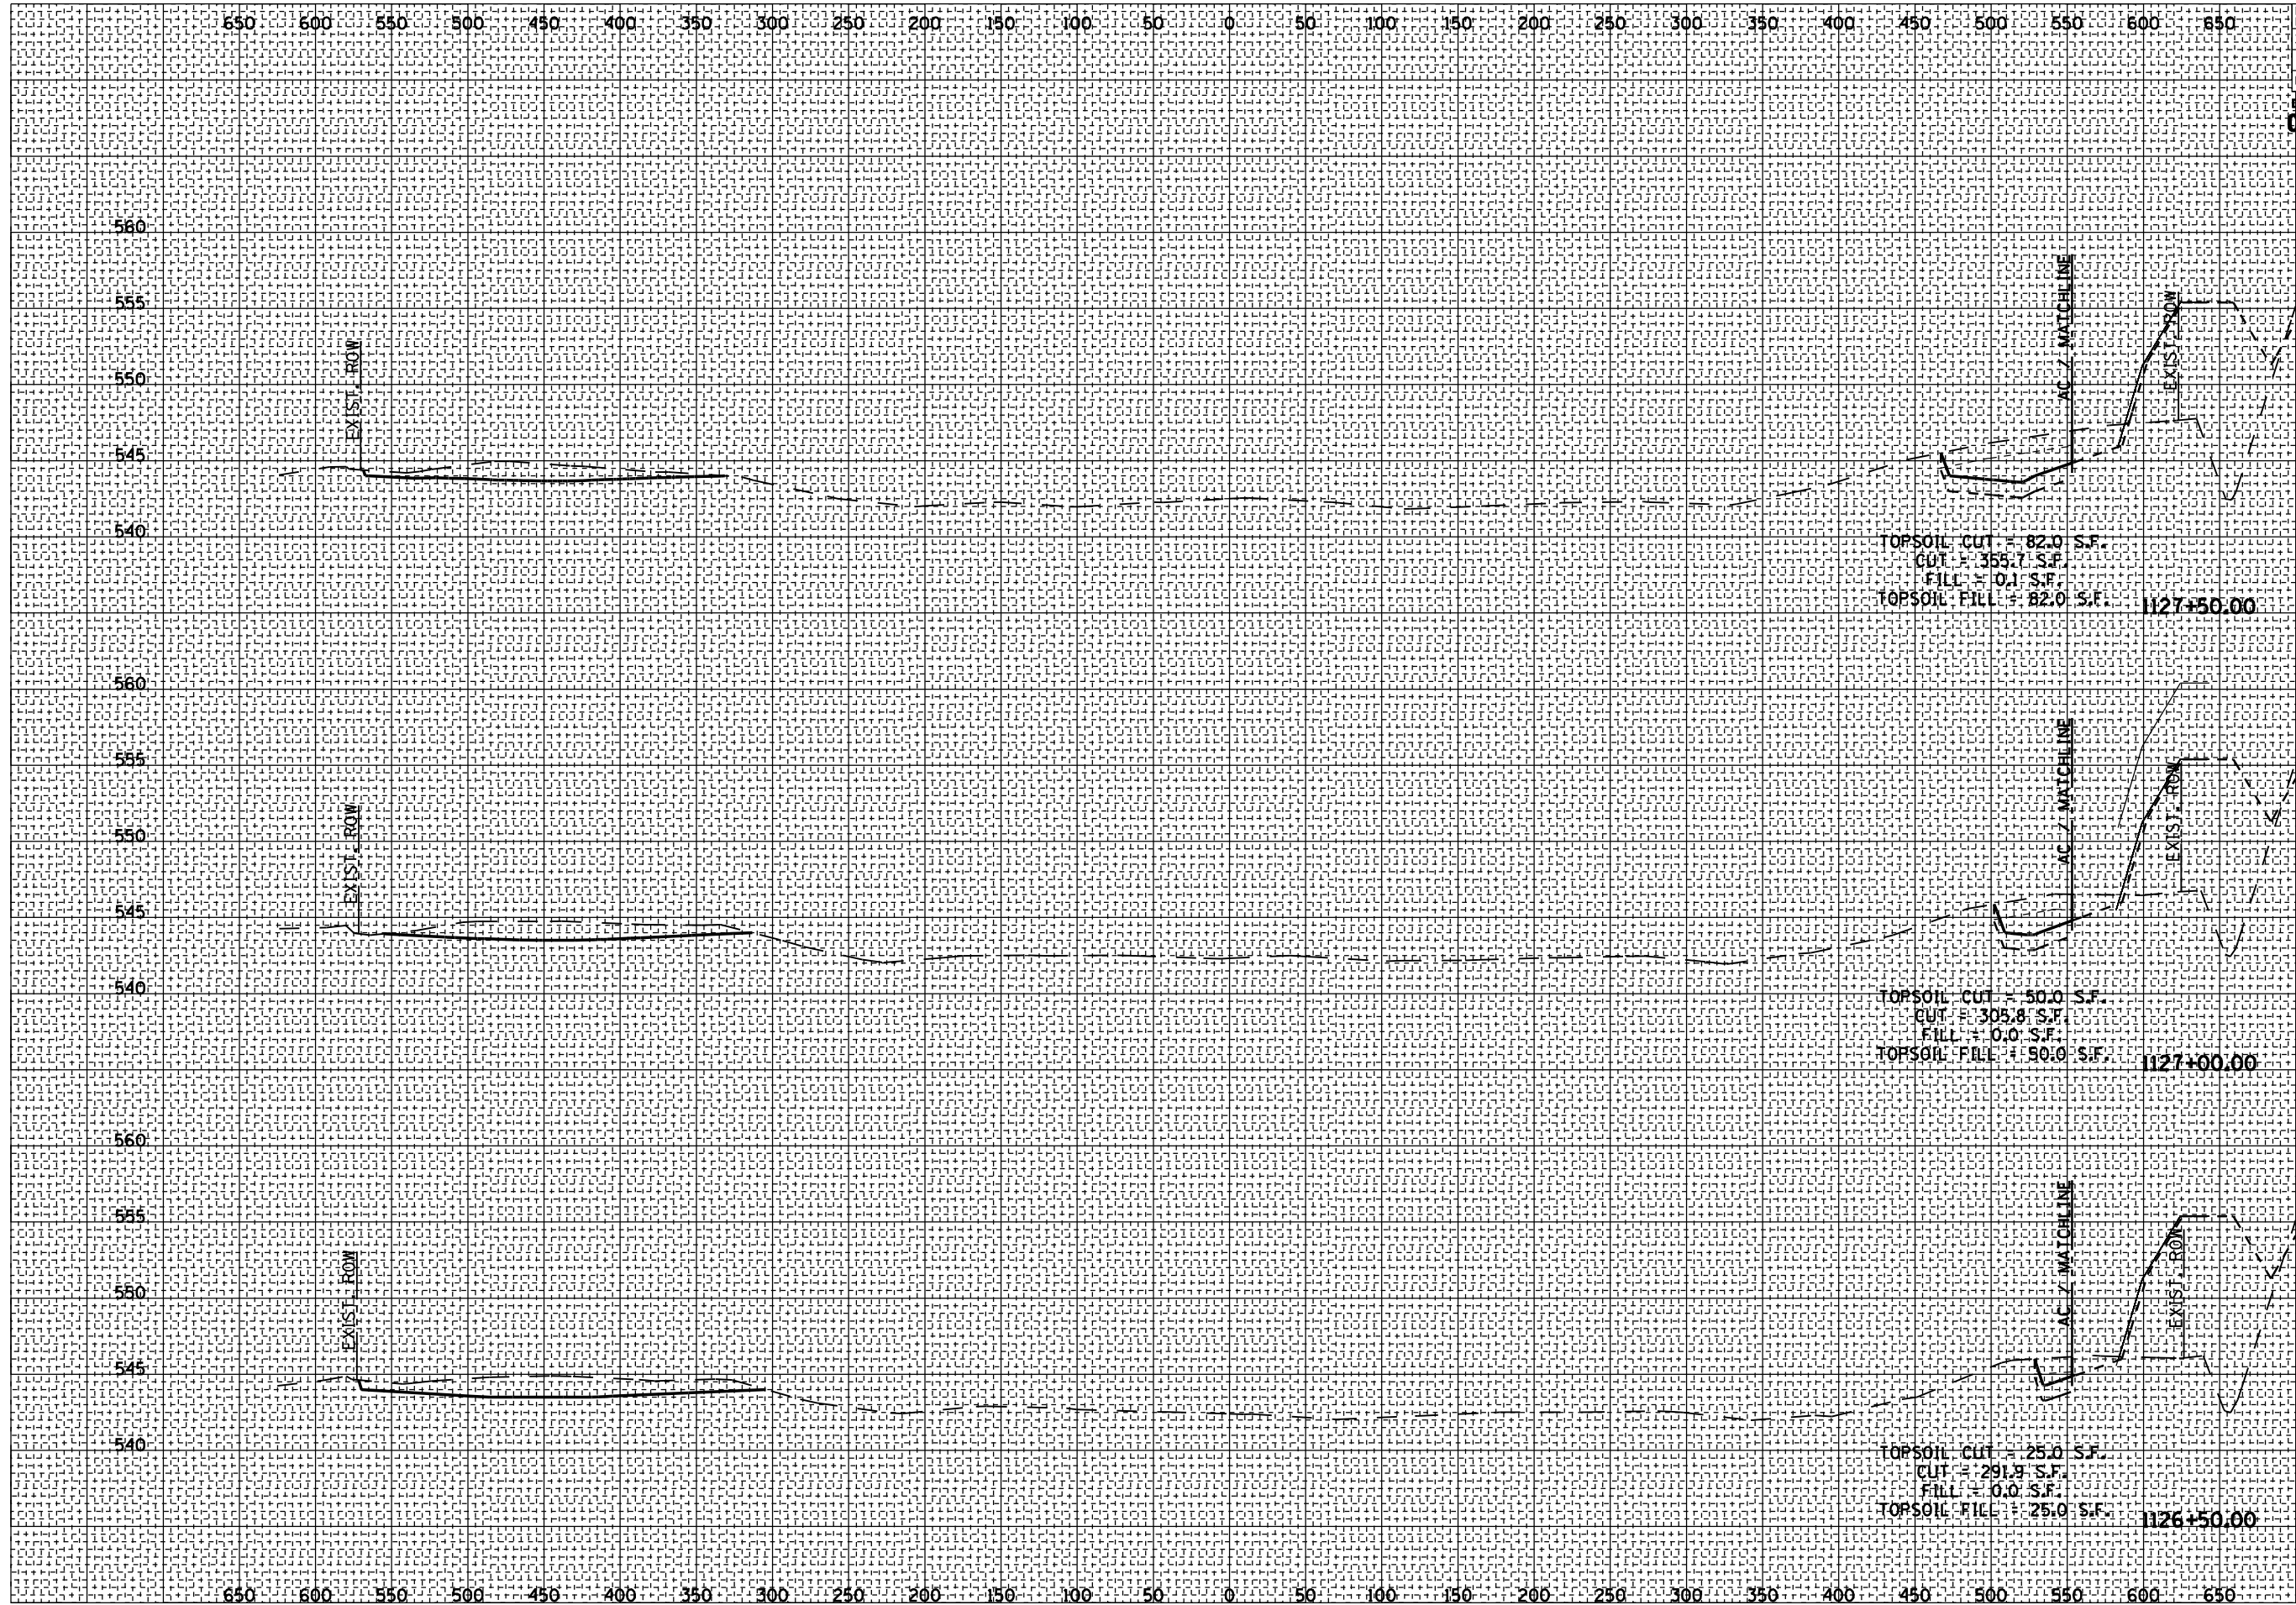

TOPSOIL CUT = 82.0 S.F.  
 CUT = 355.7 S.F.  
 FILL = 0.1 S.F.  
 TOPSOIL FILL = 82.0 S.F.  
 1127+50.00

TOPSOIL CUT = 50.0 S.F.  
 CUT = 305.8 S.F.  
 FILL = 0.0 S.F.  
 TOPSOIL FILL = 50.0 S.F.  
 1127+00.00

TOPSOIL CUT = 25.0 S.F.  
 CUT = 291.9 S.F.  
 FILL = 0.0 S.F.  
 TOPSOIL FILL = 25.0 S.F.  
 1126+50.00

F.A. RTE.	SECTION	COUNTY	TOTAL SHEETS	SHEET NO.
315	34-4	HANCOCK	452	256
STA. 1126+50.00 TO STA. 1127+50.00				
FED. ROAD DIST. NO. ILLINOIS FED. AID PROJECT				
0-98-551-02				
<b>CONTRACT NO. 72680</b>				