


BY _____ DATE _____
 SURVEYED _____
 PLOTTED _____
 NOTE BOOK _____
 AREAS CHECKED _____
 NO. _____

BY _____ DATE _____
 SURVEYED _____
 PLOTTED _____
 NOTE BOOK _____
 AREAS CHECKED _____
 NO. _____

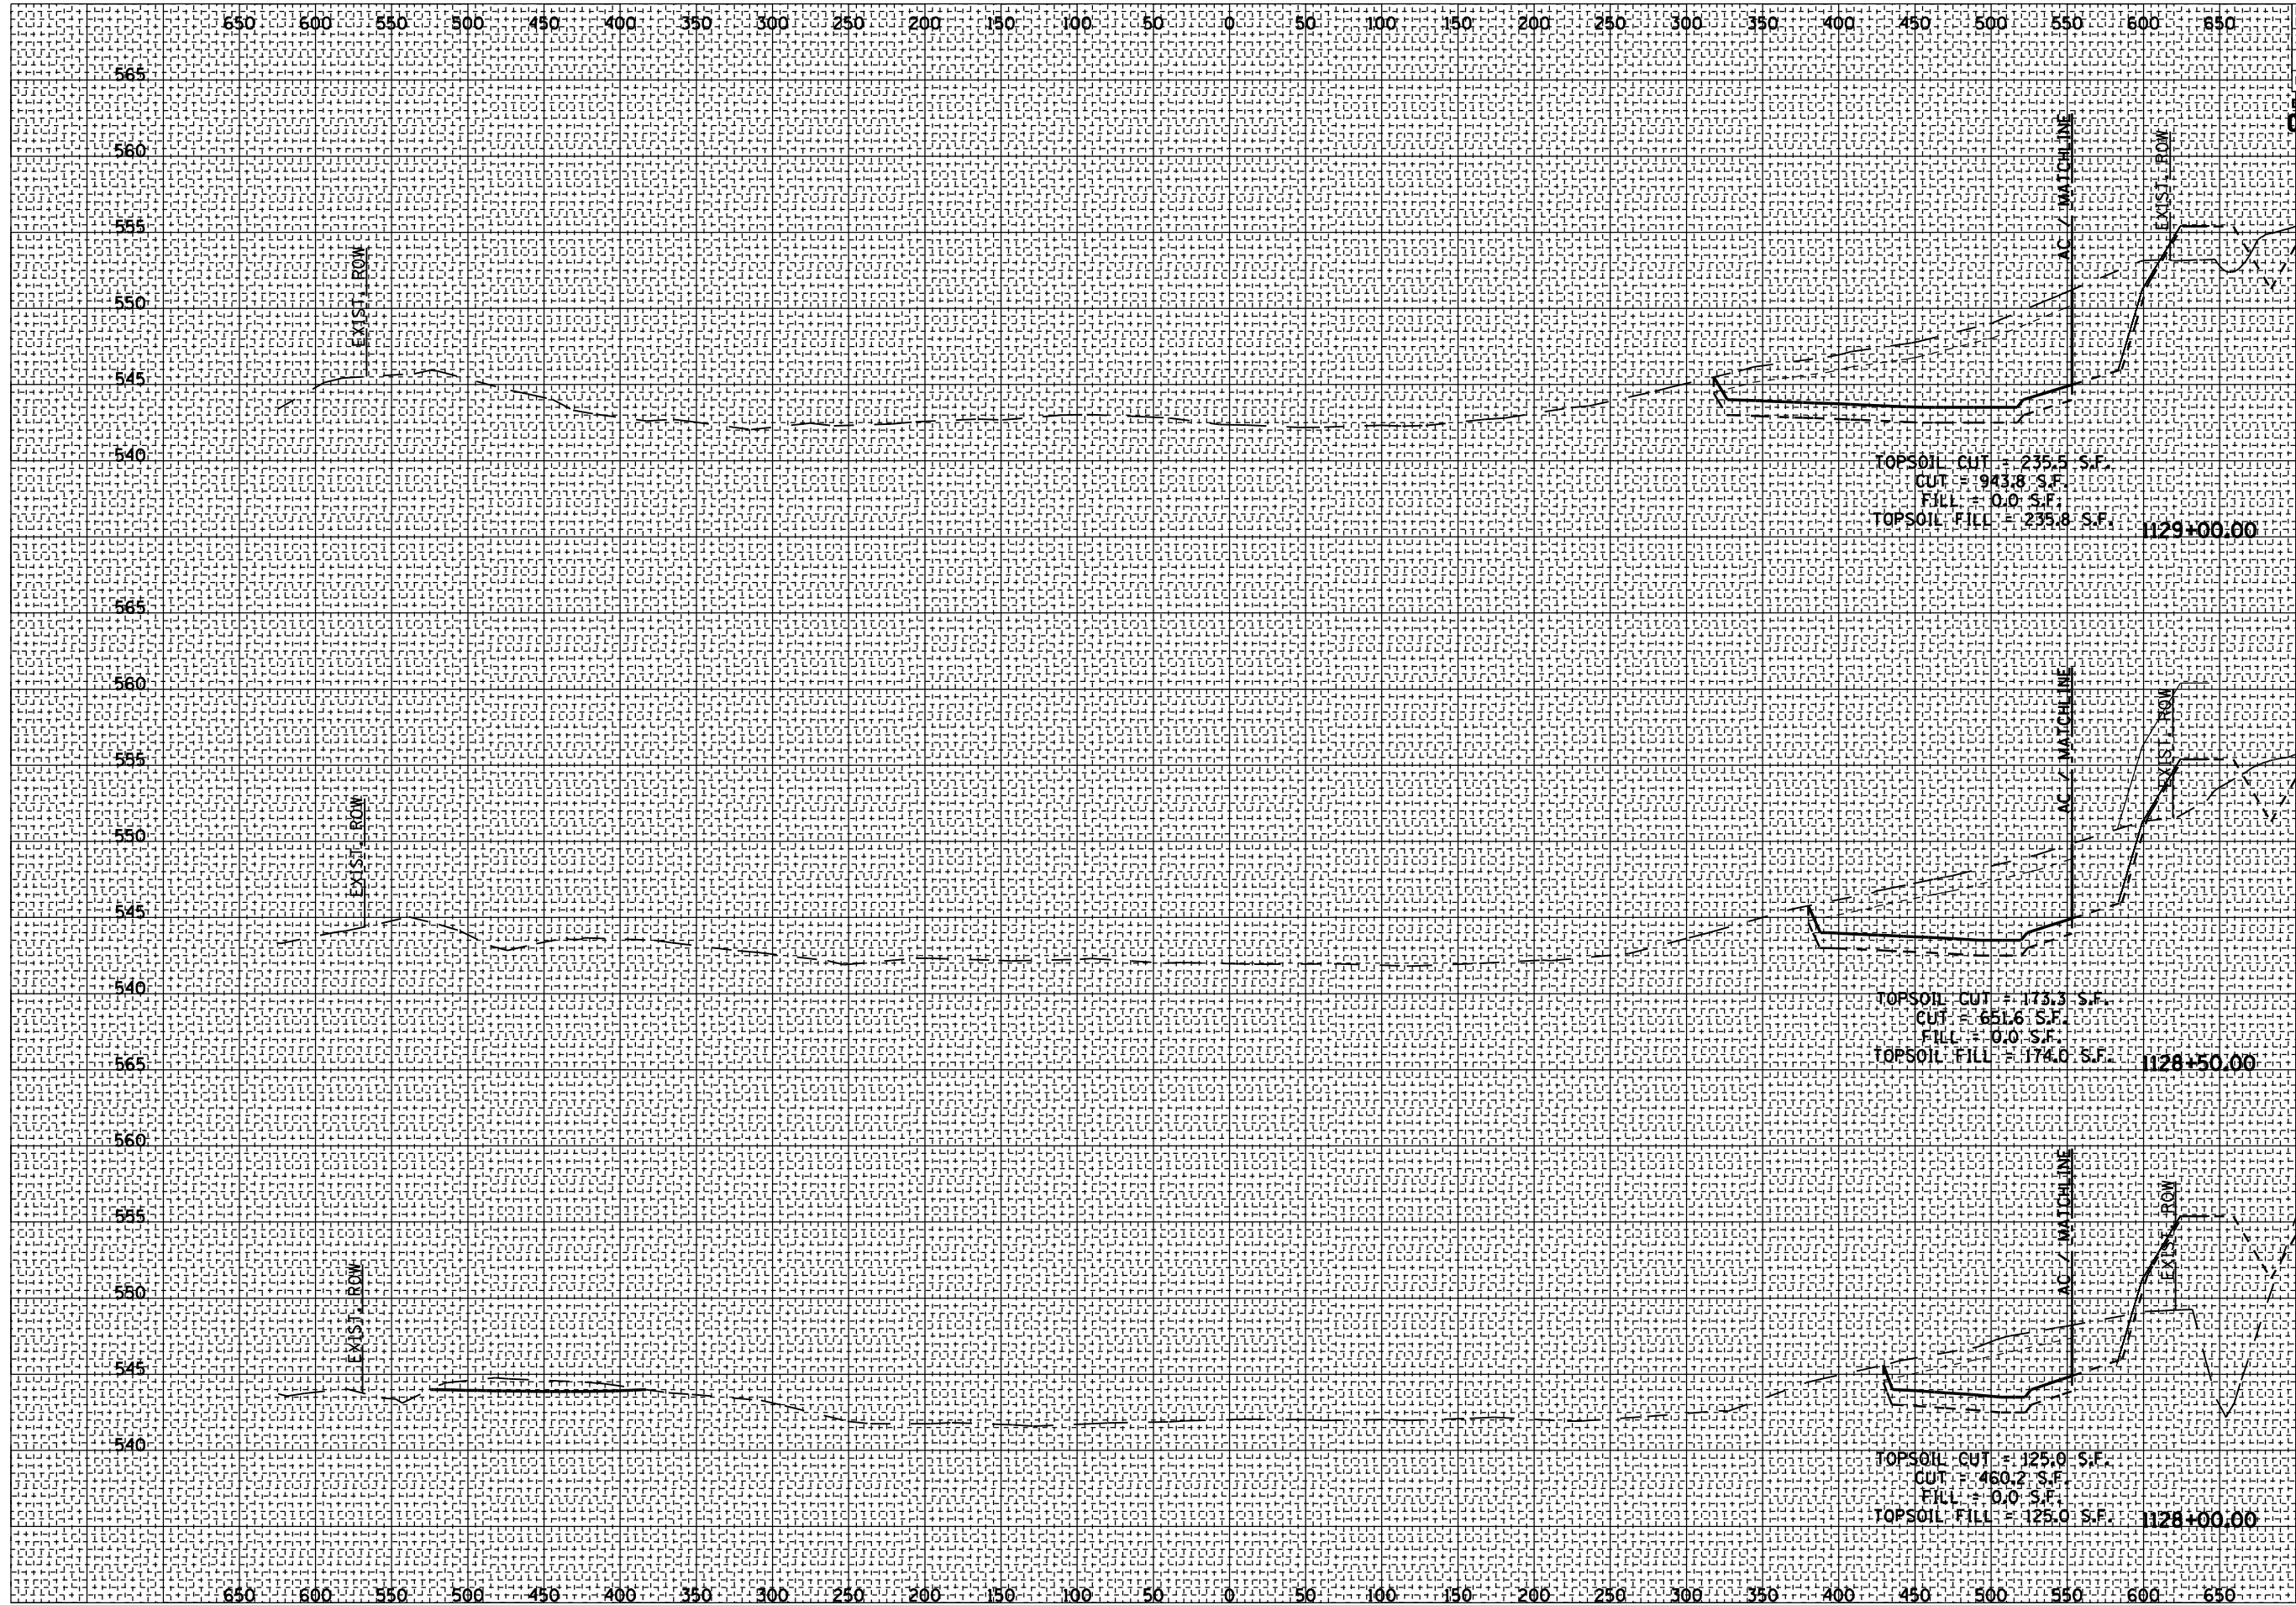

TOPSOIL CUT = 235.5 S.F.
 CUT = 943.8 S.F.
 FILL = 0.0 S.F.
 TOPSOIL FILL = 235.8 S.F.

TOPSOIL CUT = 173.3 S.F.
 CUT = 651.6 S.F.
 FILL = 0.0 S.F.
 TOPSOIL FILL = 174.0 S.F.

TOPSOIL CUT = 125.0 S.F.
 CUT = 460.2 S.F.
 FILL = 0.0 S.F.
 TOPSOIL FILL = 125.0 S.F.

F.A. RTE.	SECTION	COUNTY	TOTAL SHEETS	SHEET NO.
315	34-4	HANCOCK	452	257

STA. 1128+00.00 TO STA. 1129+00.00
 FED. ROAD DIST. NO. ILLINOIS FED. AID PROJECT

CONTRACT NO. 72680