



F.A.P. RTE.	SECTION	COUNTY	TOTAL SHEETS	SHEET NO.
315	34-4	HANCOCK	452	269
FED. ROAD DIST. NO.		ILLINOIS	FED. AID PROJECT	

CONTRACT NO. 72680

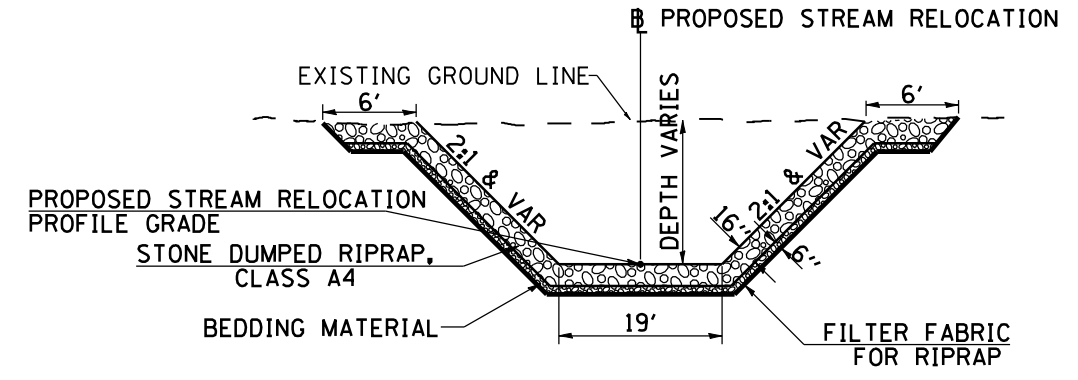

PROPOSED RELOCATED PRAIRIE CREEK TYPICAL SECTION

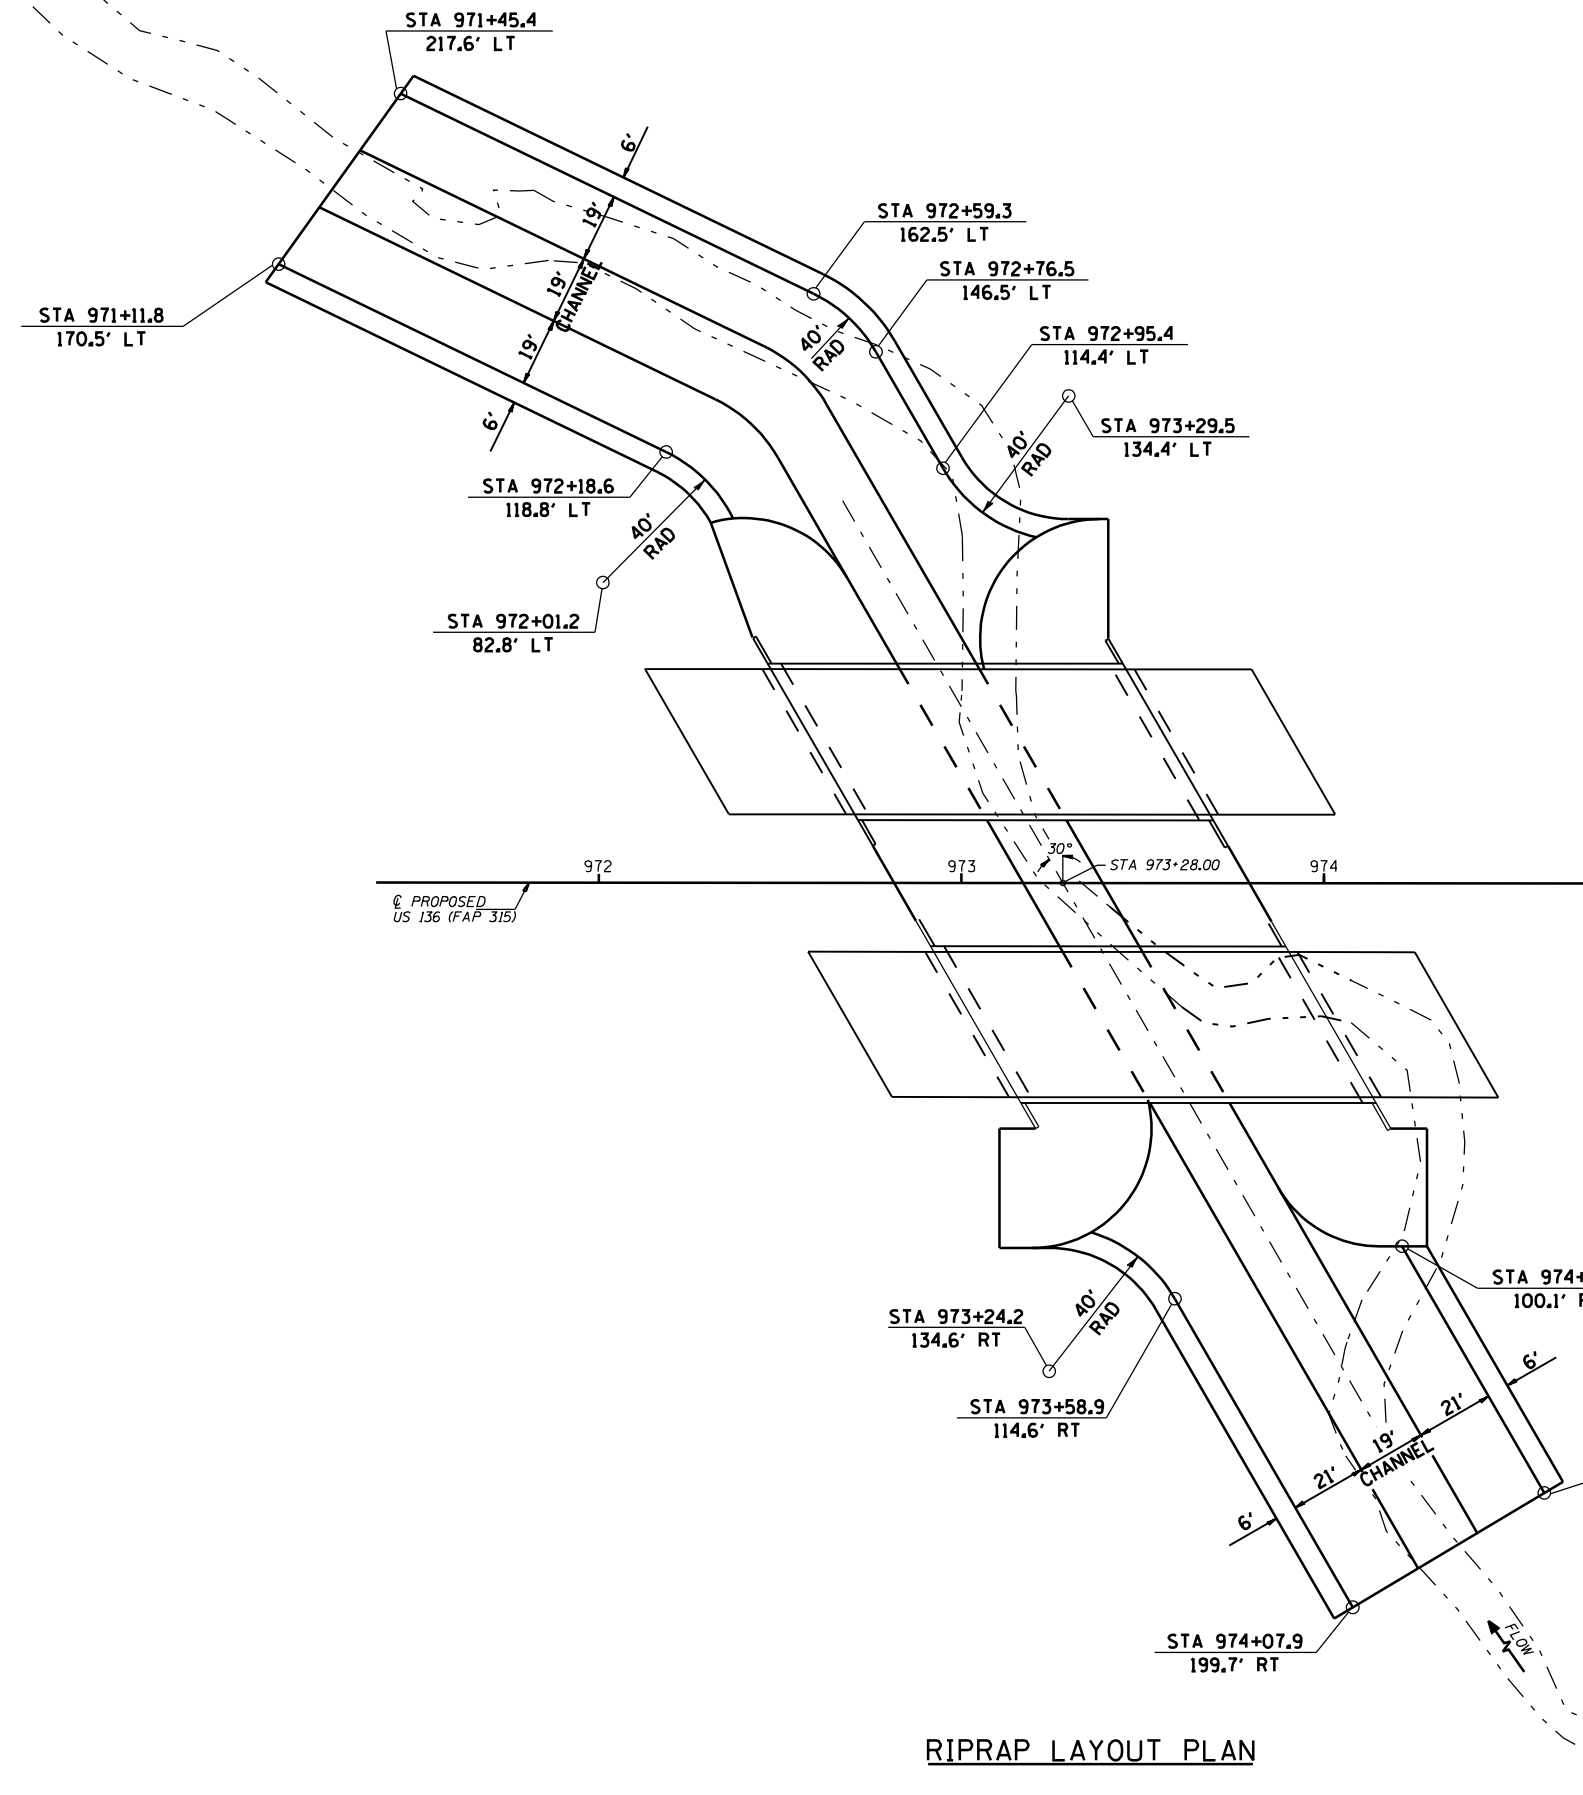

REVISIONS	
NAME	DATE

ILLINOIS DEPARTMENT OF TRANSPORTATION

**FAP ROUTE 315
SPECIAL DETAILS
RIPRAP AT PRAIRIE CREEK**

DATE 1/31/06

DRAWN BY JCG
CHECKED BY JRB