



F.A.P. RTE.	SECTION	COUNTY	TOTAL SHEETS	SHEET NO.
315	34-4	HANCOCK	452	270
FED. ROAD DIST. NO.		ILLINOIS	FED. AID PROJECT	
D-98-591-02				

**CONTRACT NO. 72680**


THE BACKSLOPE PROTECTION SHALL BE CENTERED ON THE NATURAL SWALES.  
THE LOCATIONS AND DIMENSIONS OF THE BACKSLOPE PROTECTION SHOWN ON THE PLANS WILL BE ADJUSTED BY THE ENGINEER TO FIT FIELD CONDITIONS.

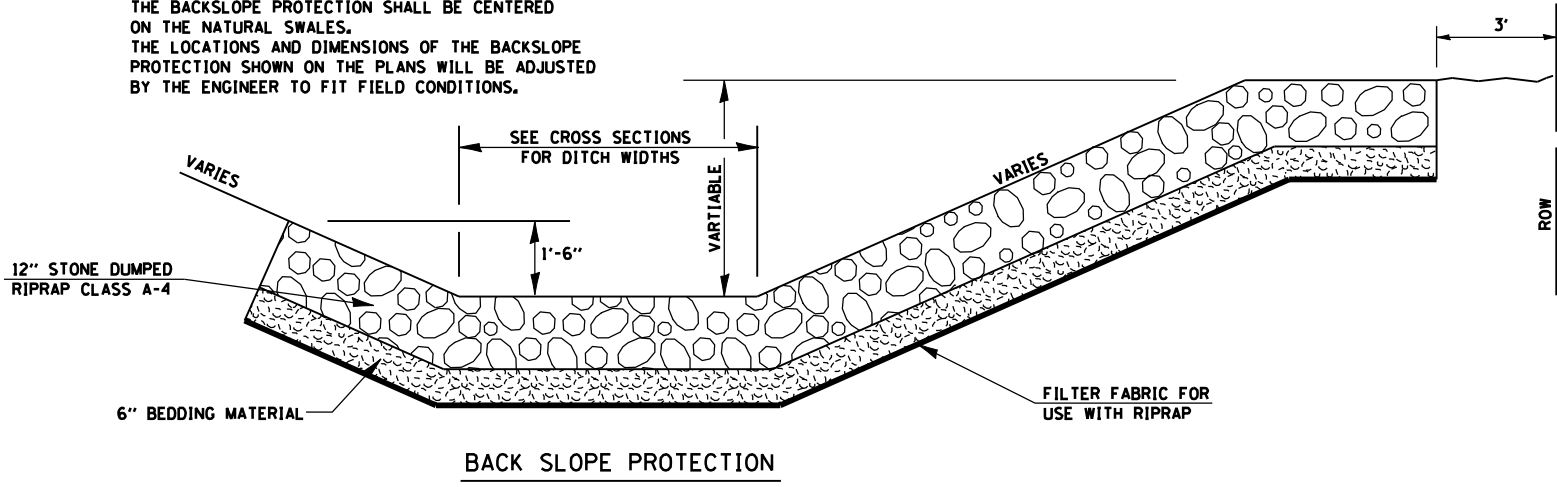

**BACK SLOPE PROTECTION**

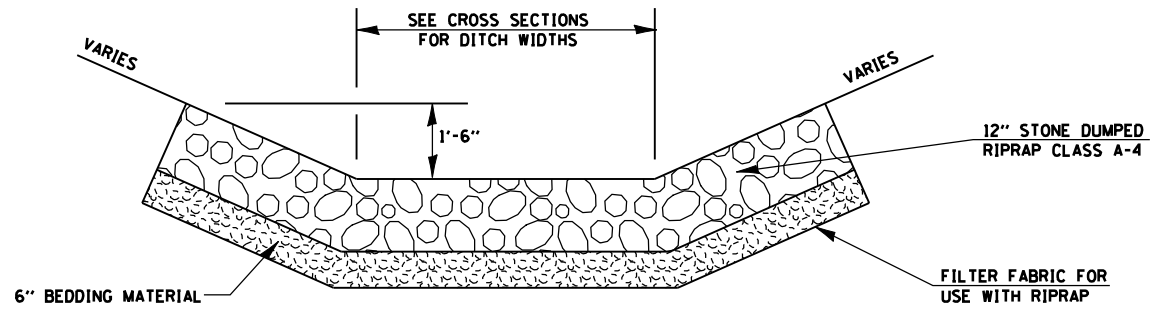


**TYPICAL STONE RIPRAP - DITCH LINING**

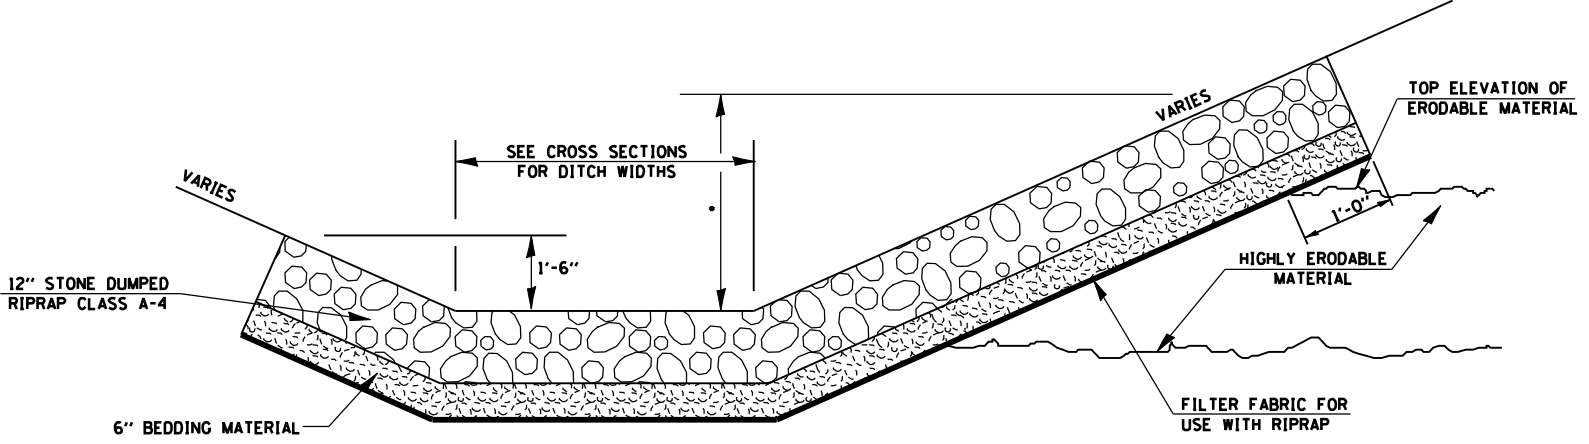


**SPECIAL EROSION PROTECTION**

**OPTION 1**

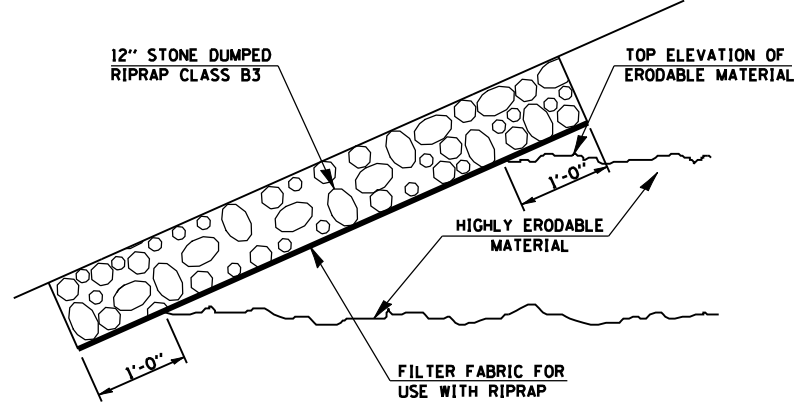

NOTE: RIPRAP CLASS B3 SHALL NOT BE USED IN DITCHES OR SWALES.

**TYPICAL STONE RIPRAP - SLOPE PROTECTION**

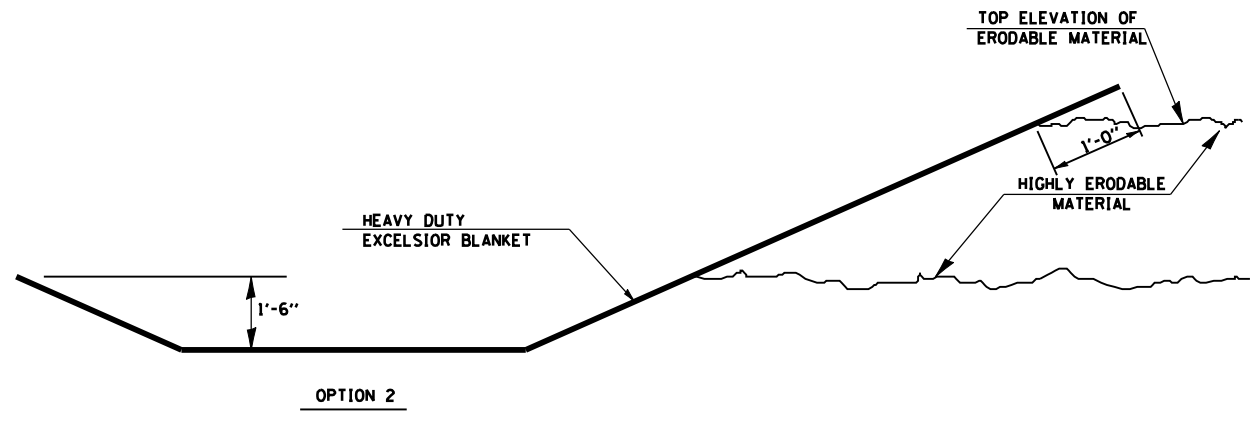

**SPECIAL EROSION PROTECTION**

\*THE LIMITS OF THE RIPRAP ARE TO BE DETERMINED IN THE FIELD BY THE ENGINEER.

REVISIONS	
NAME	DATE

ILLINOIS DEPARTMENT OF TRANSPORTATION

**FAP ROUTE 315  
SPECIAL DETAILS  
BACKSLOPE DRAINS  
AND EROSION PROTECTION**

DRAWN BY JCG  
CHECKED BY JRB

DATE 1/31/06