


F.A.P. RTE.	SECTION	COUNTY	TOTAL SHEETS	SHEET NO.
315	34-4	HANCOCK	452	276
STA. 925+00		TO STA. 928+00		
FED. ROAD DIST. NO.		ILLINOIS FED. AID PROJECT		

CONTRACT NO. 72680

BY _____ DATE _____
 SURVEYED _____
 PLOTTED _____
 NOTE BOOK _____
 AREAS CHECKED _____

BY _____ DATE _____
 SURVEYED _____
 PLOTTED _____
 NOTE BOOK _____
 AREAS CHECKED _____

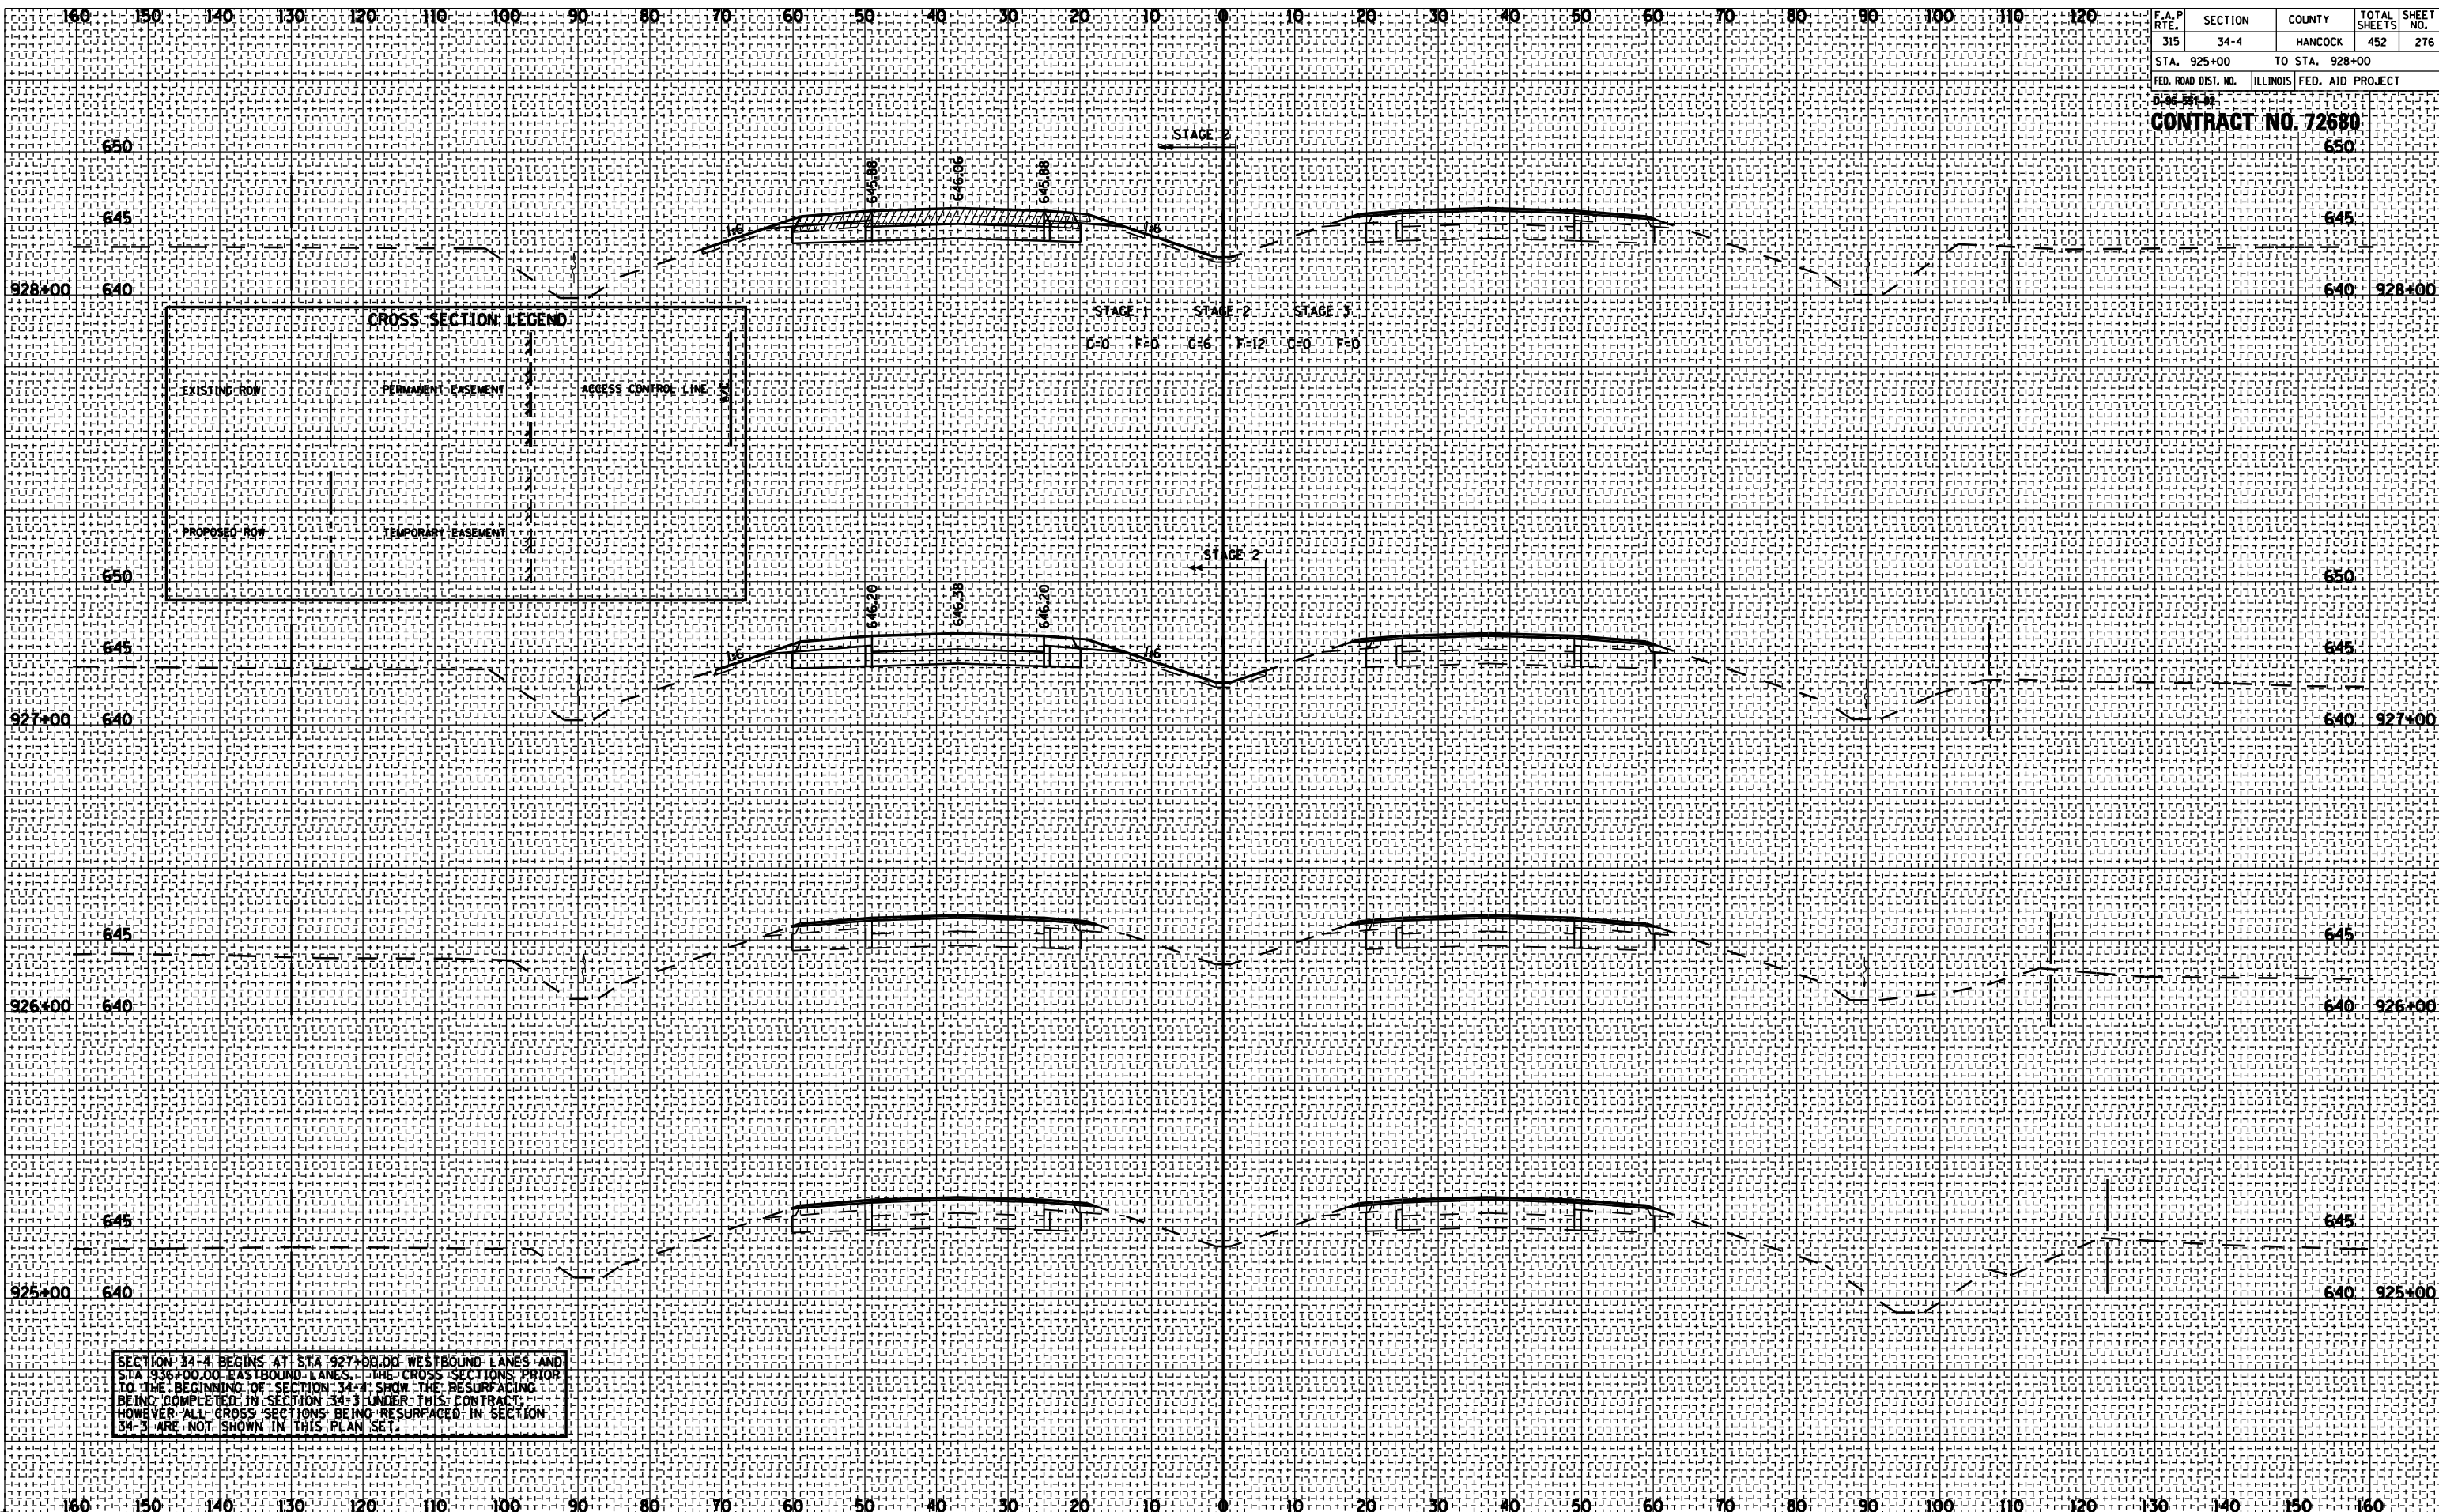

SECTION 34-4 BEGINS AT STA 927+00.00 WESTBOUND LANES AND STA 936+00.00 EASTBOUND LANES. THE CROSS SECTIONS PRIOR TO THE BEGINNING OF SECTION 34-4 SHOW THE RESURFACING BEING COMPLETED IN SECTION 34-3 UNDER THIS CONTRACT. HOWEVER ALL CROSS SECTIONS BEING RESURFACED IN SECTION 34-3 ARE NOT SHOWN IN THIS PLAN SET.